


8/23/99

	PROJ. REFERENCE NO.	SHEET NO.
	HB-0002	X-32

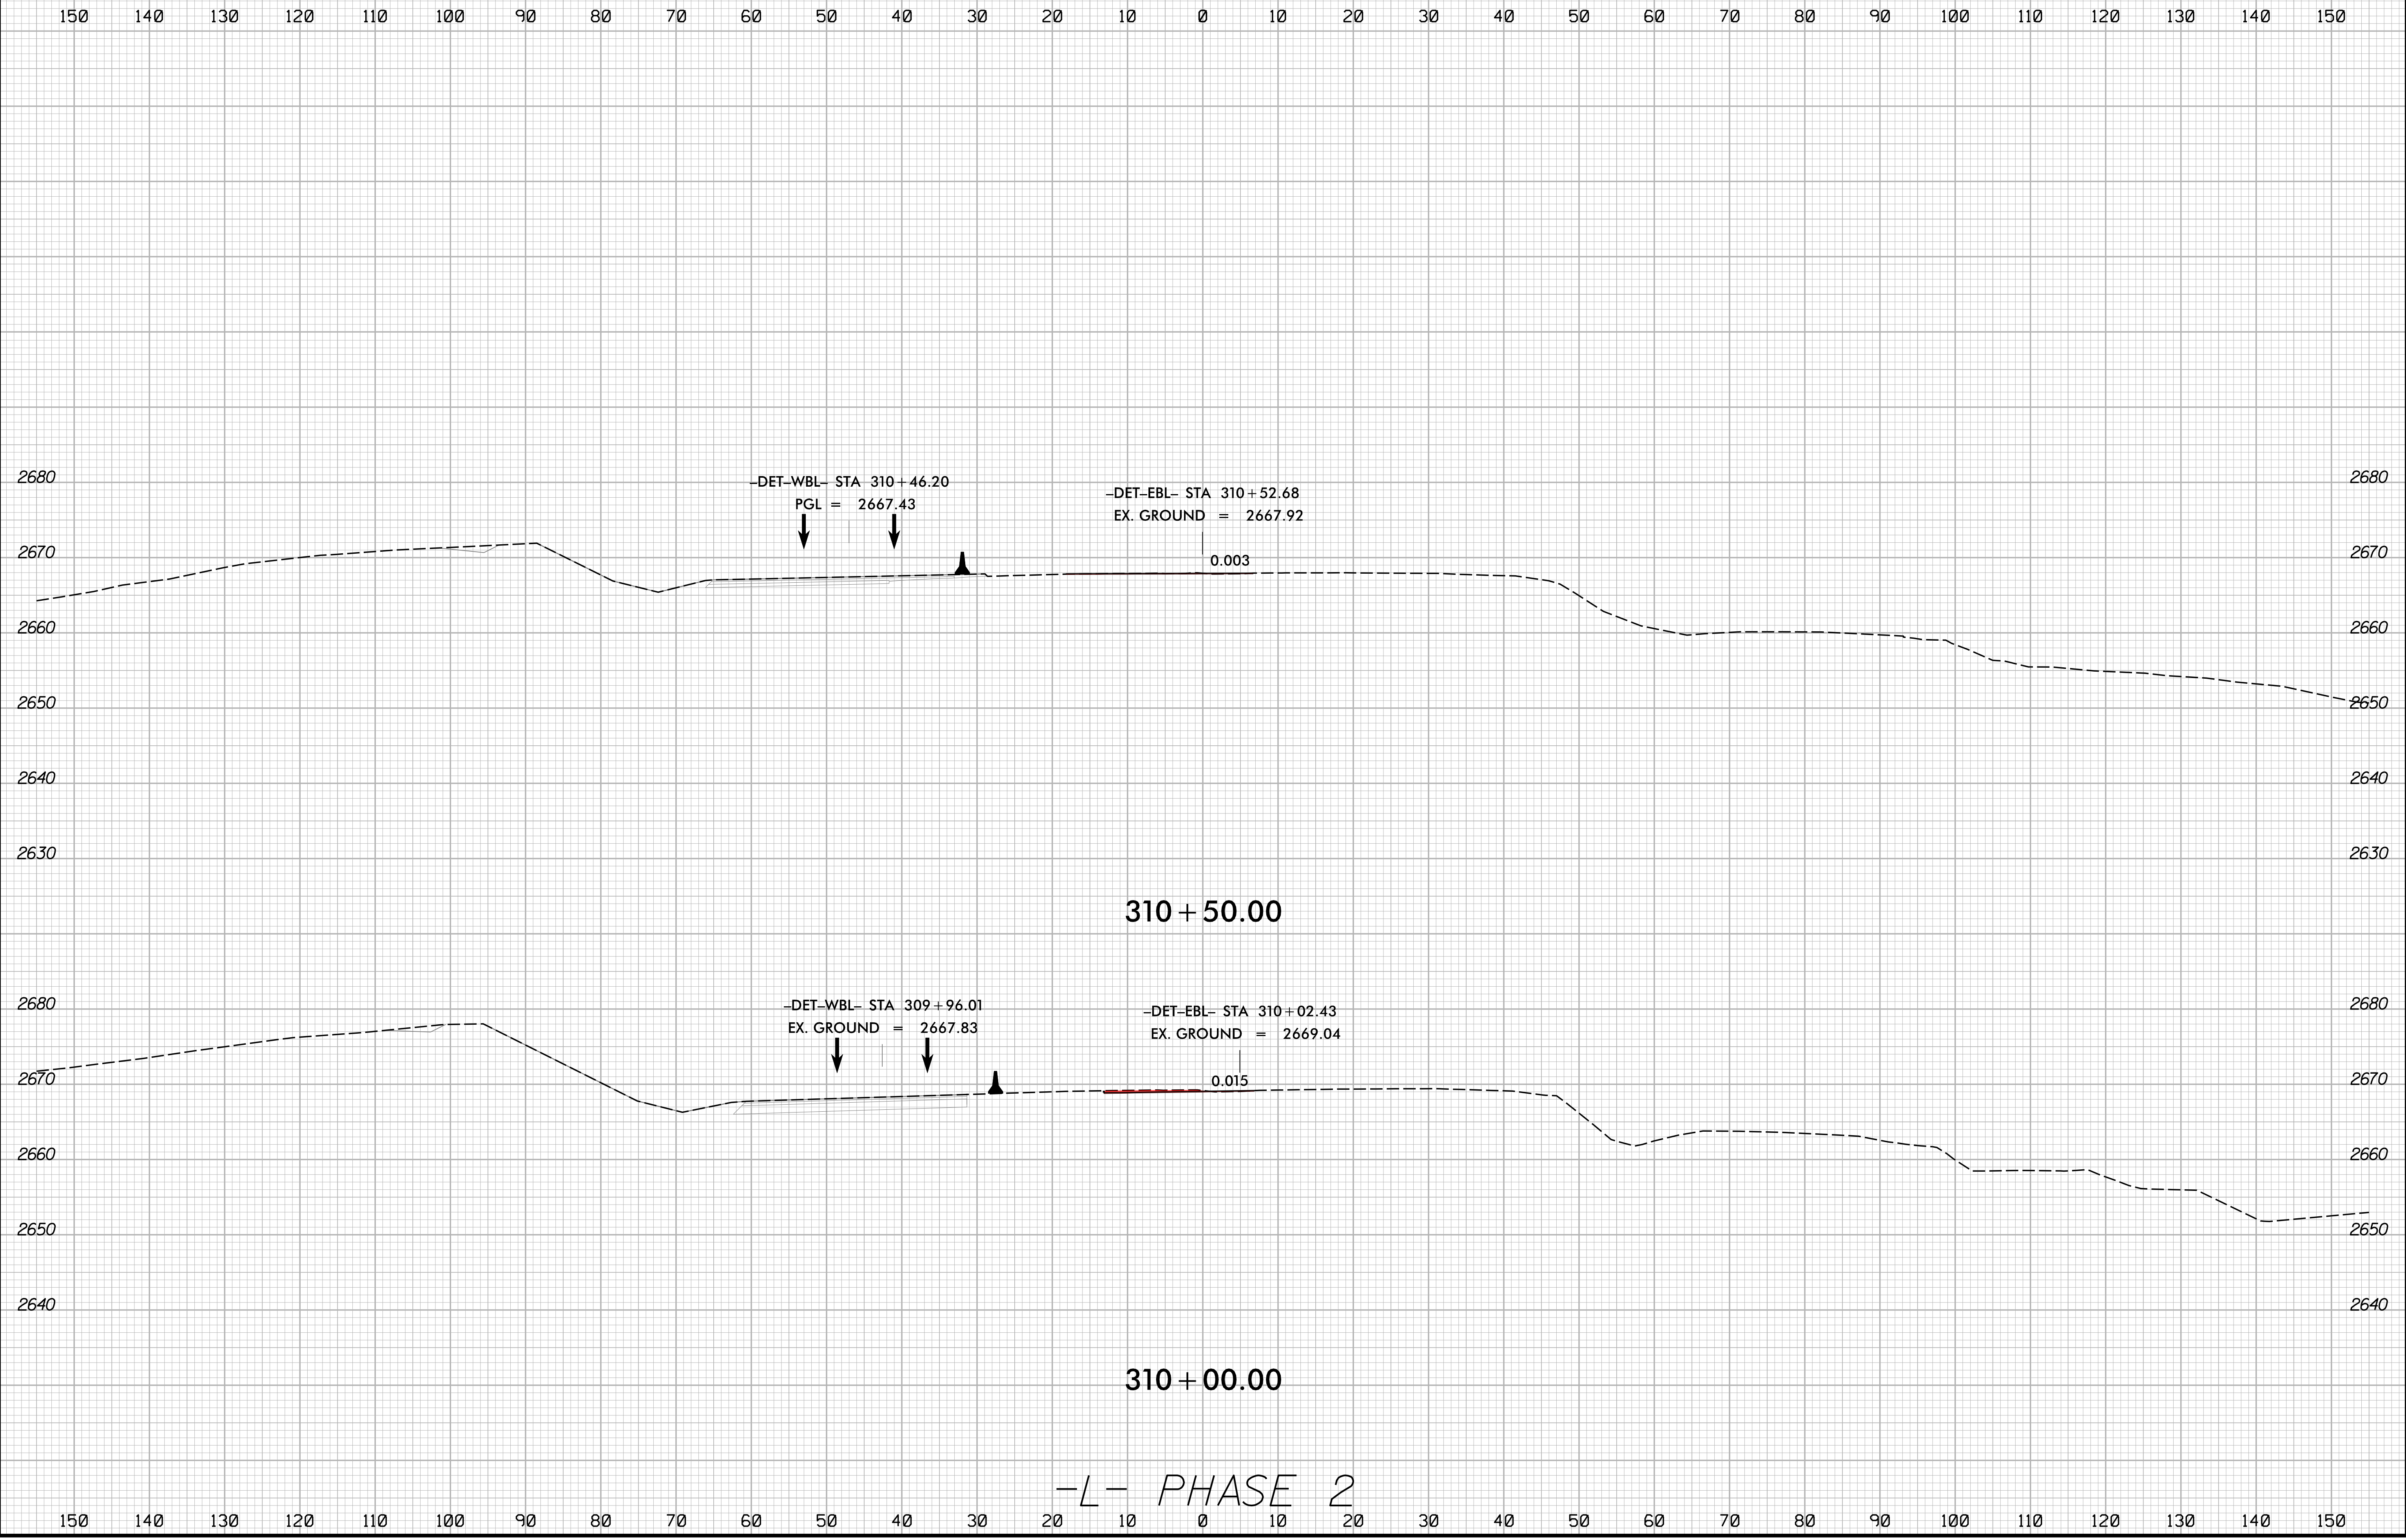

2/16/2024  
1:51:13 PM  
I:\Projects\HB0002\rdy\_xpl.L\_phase-2.dgn