



8/23/99

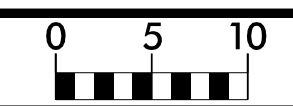


PROJ. REFERENCE NO.	SHEET NO.
HB-0002	X-36

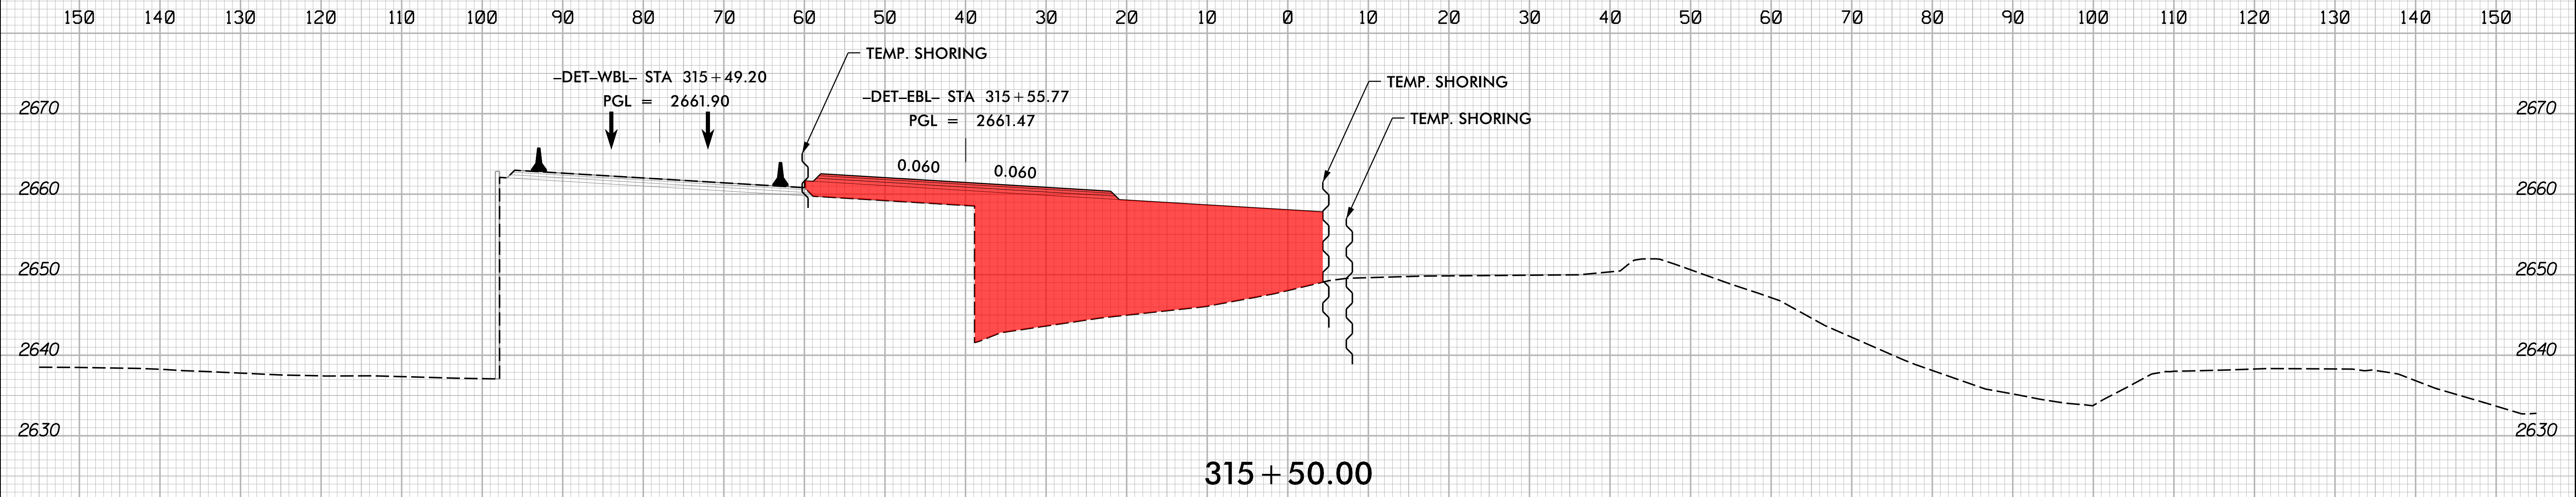

315 + 50.00



315 + 00.00

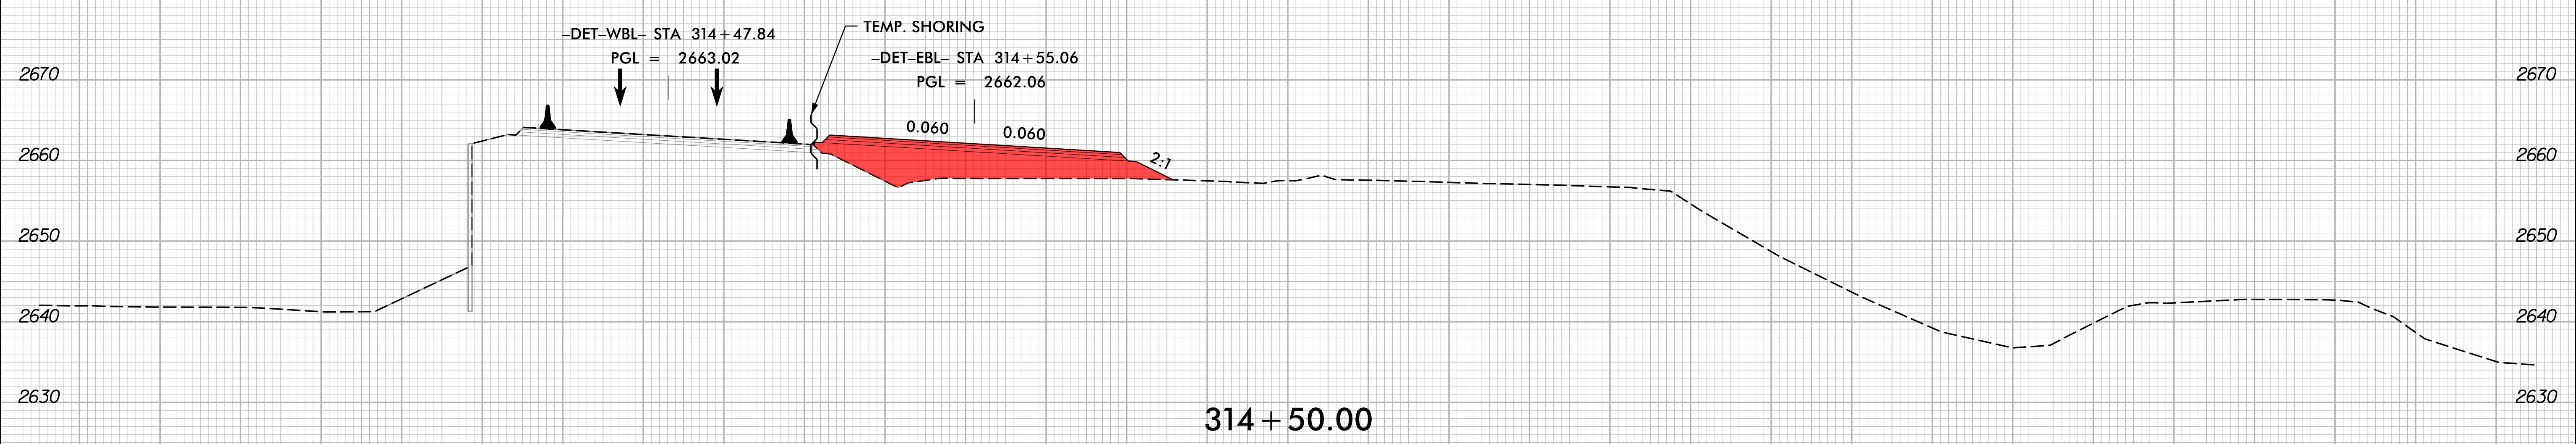

314 + 50.00

-L- PHASE 2

5/13/2024 1:51:13 PM HB0002_rdy_xpl_L_phase-2.dgn