



8/23/99

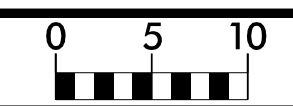

PROJ. REFERENCE NO.	SHEET NO.
HB-0002	X-39

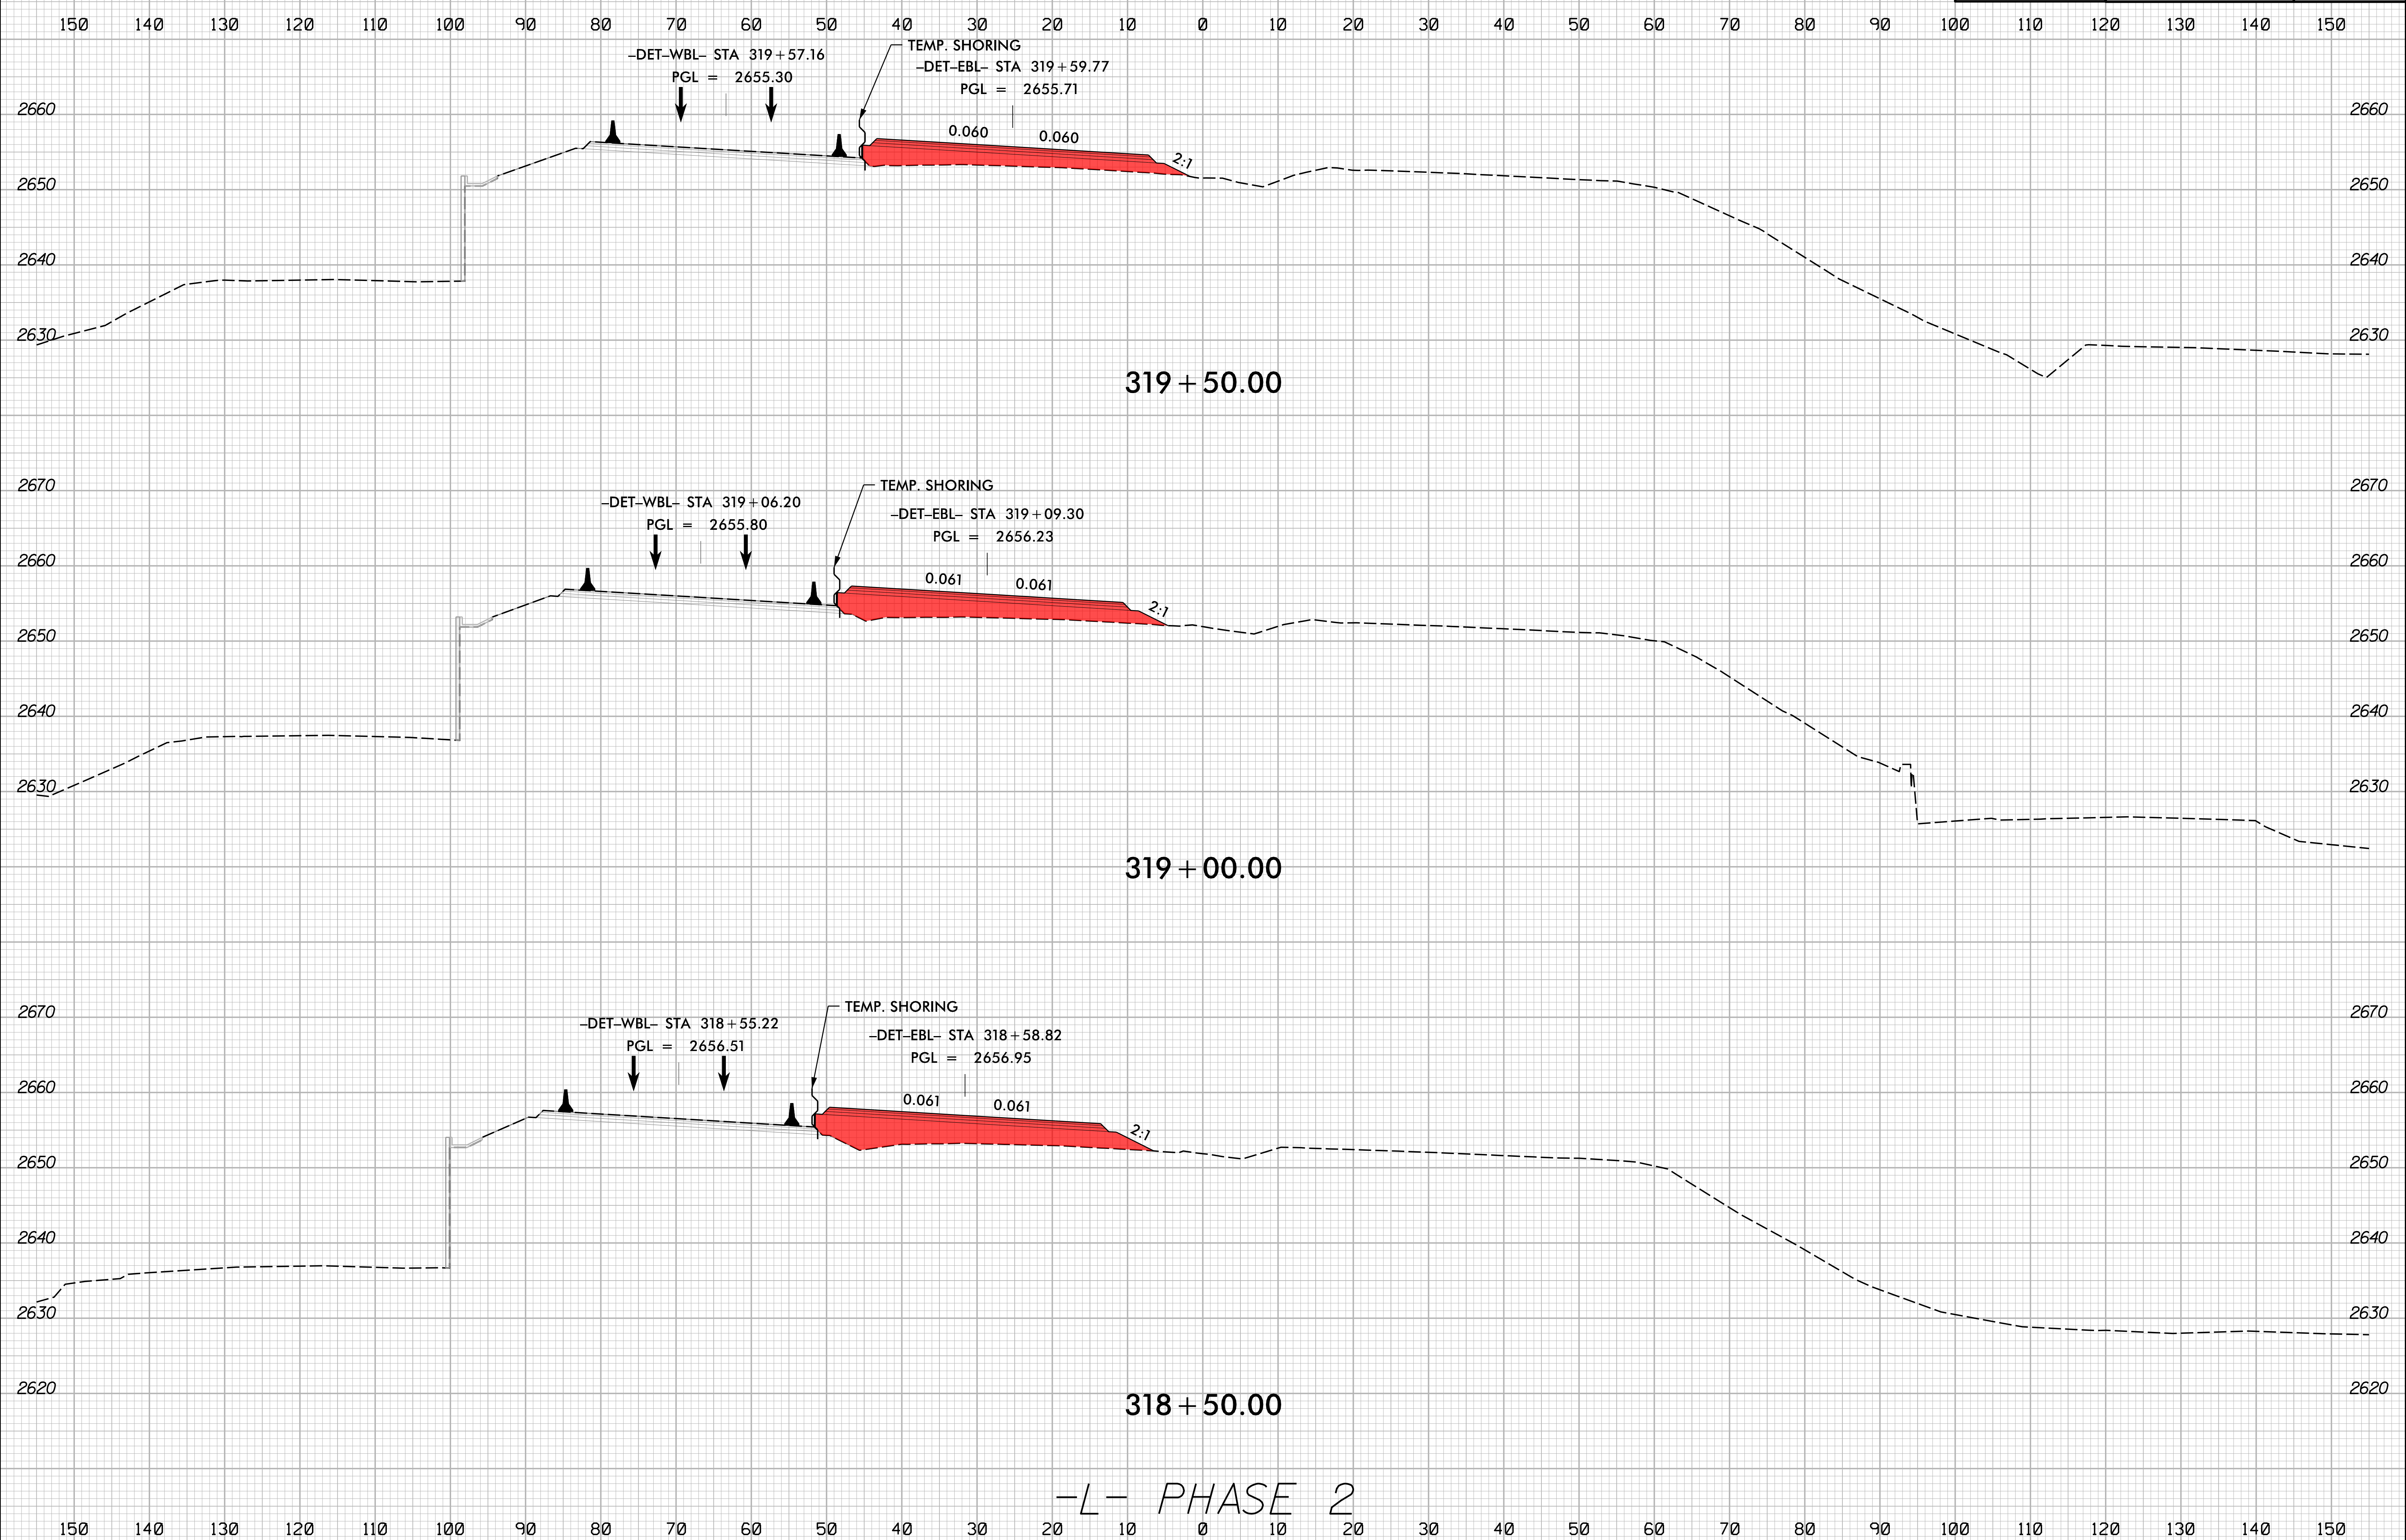

-L- PHASE 2

5/13/2024 10:51:00 AM I:\HB0002_rdy_xpl_L_phase-2.dgn