


8/23/99

| | | |
|--------|---------------------|-----------|
| 0 5 10 | PROJ. REFERENCE NO. | SHEET NO. |
| | HB-0002 | X-40 |

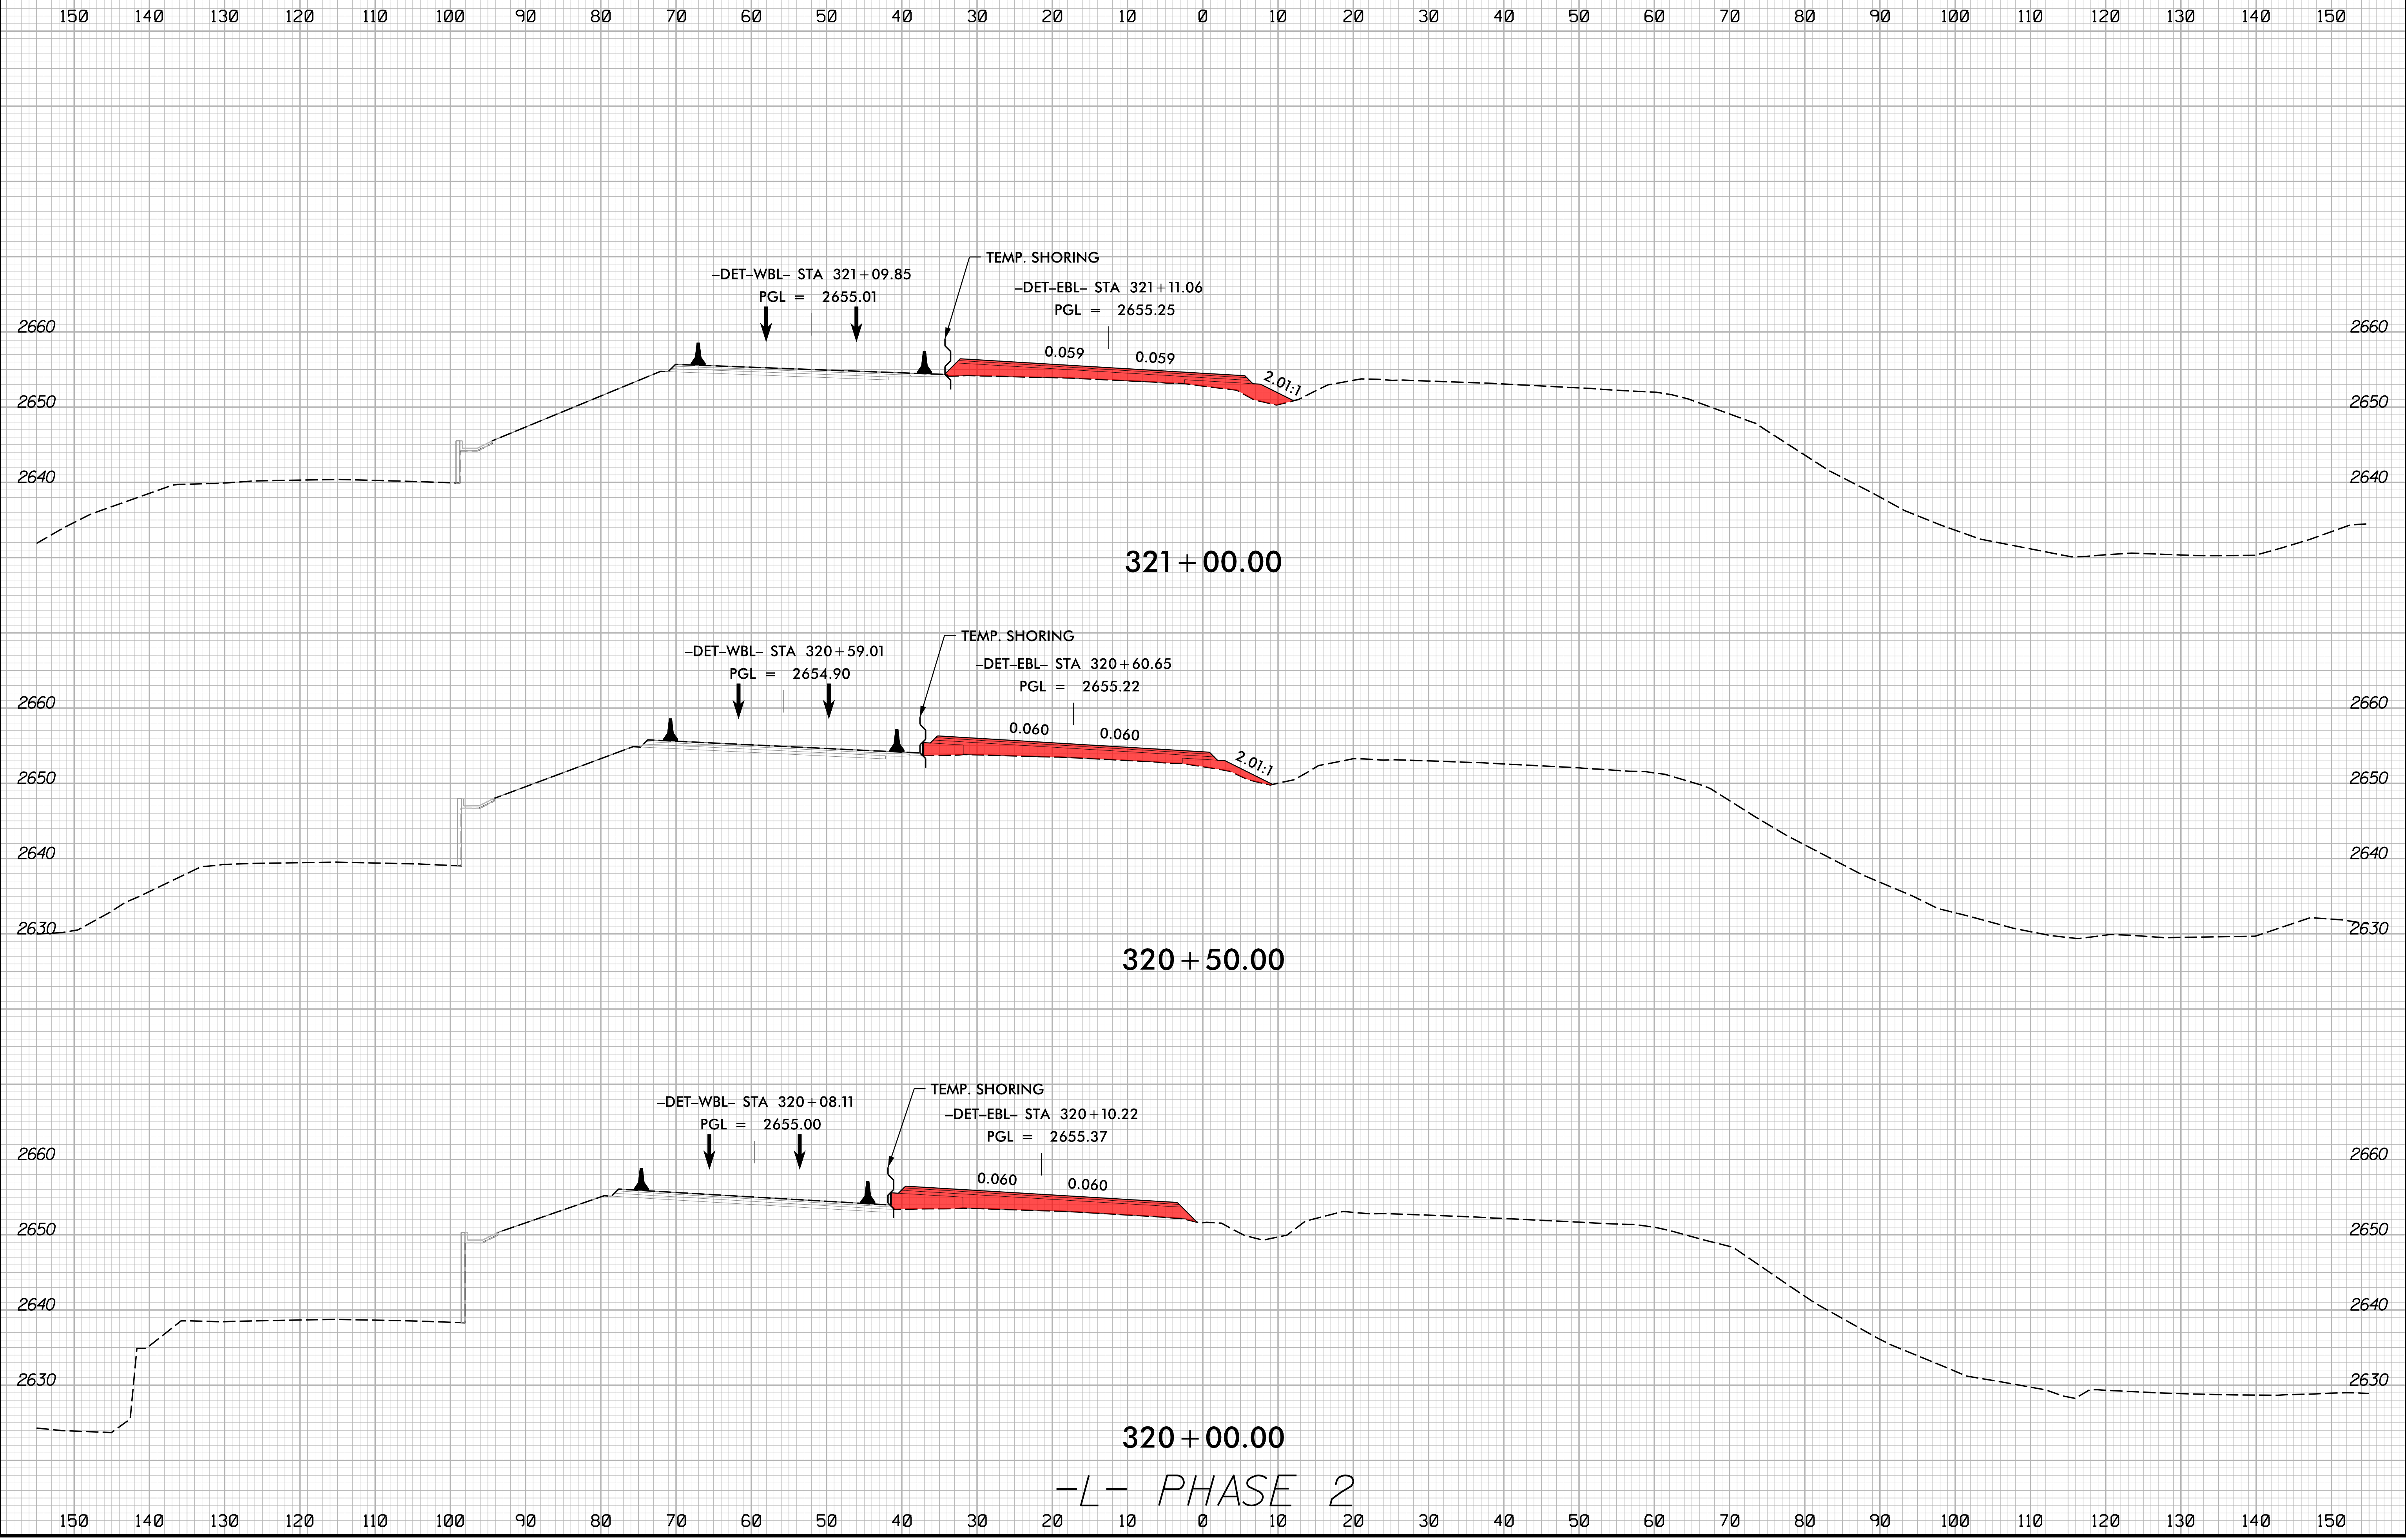

-L- PHASE 2

5/13/2024
I:\HB0002_rdy_xpl_L_phase-2.dgn
JSE