



8/23/99

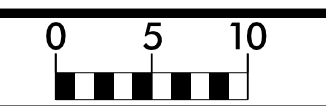

PROJ. REFERENCE NO.	SHEET NO.
HB-0002	X-41

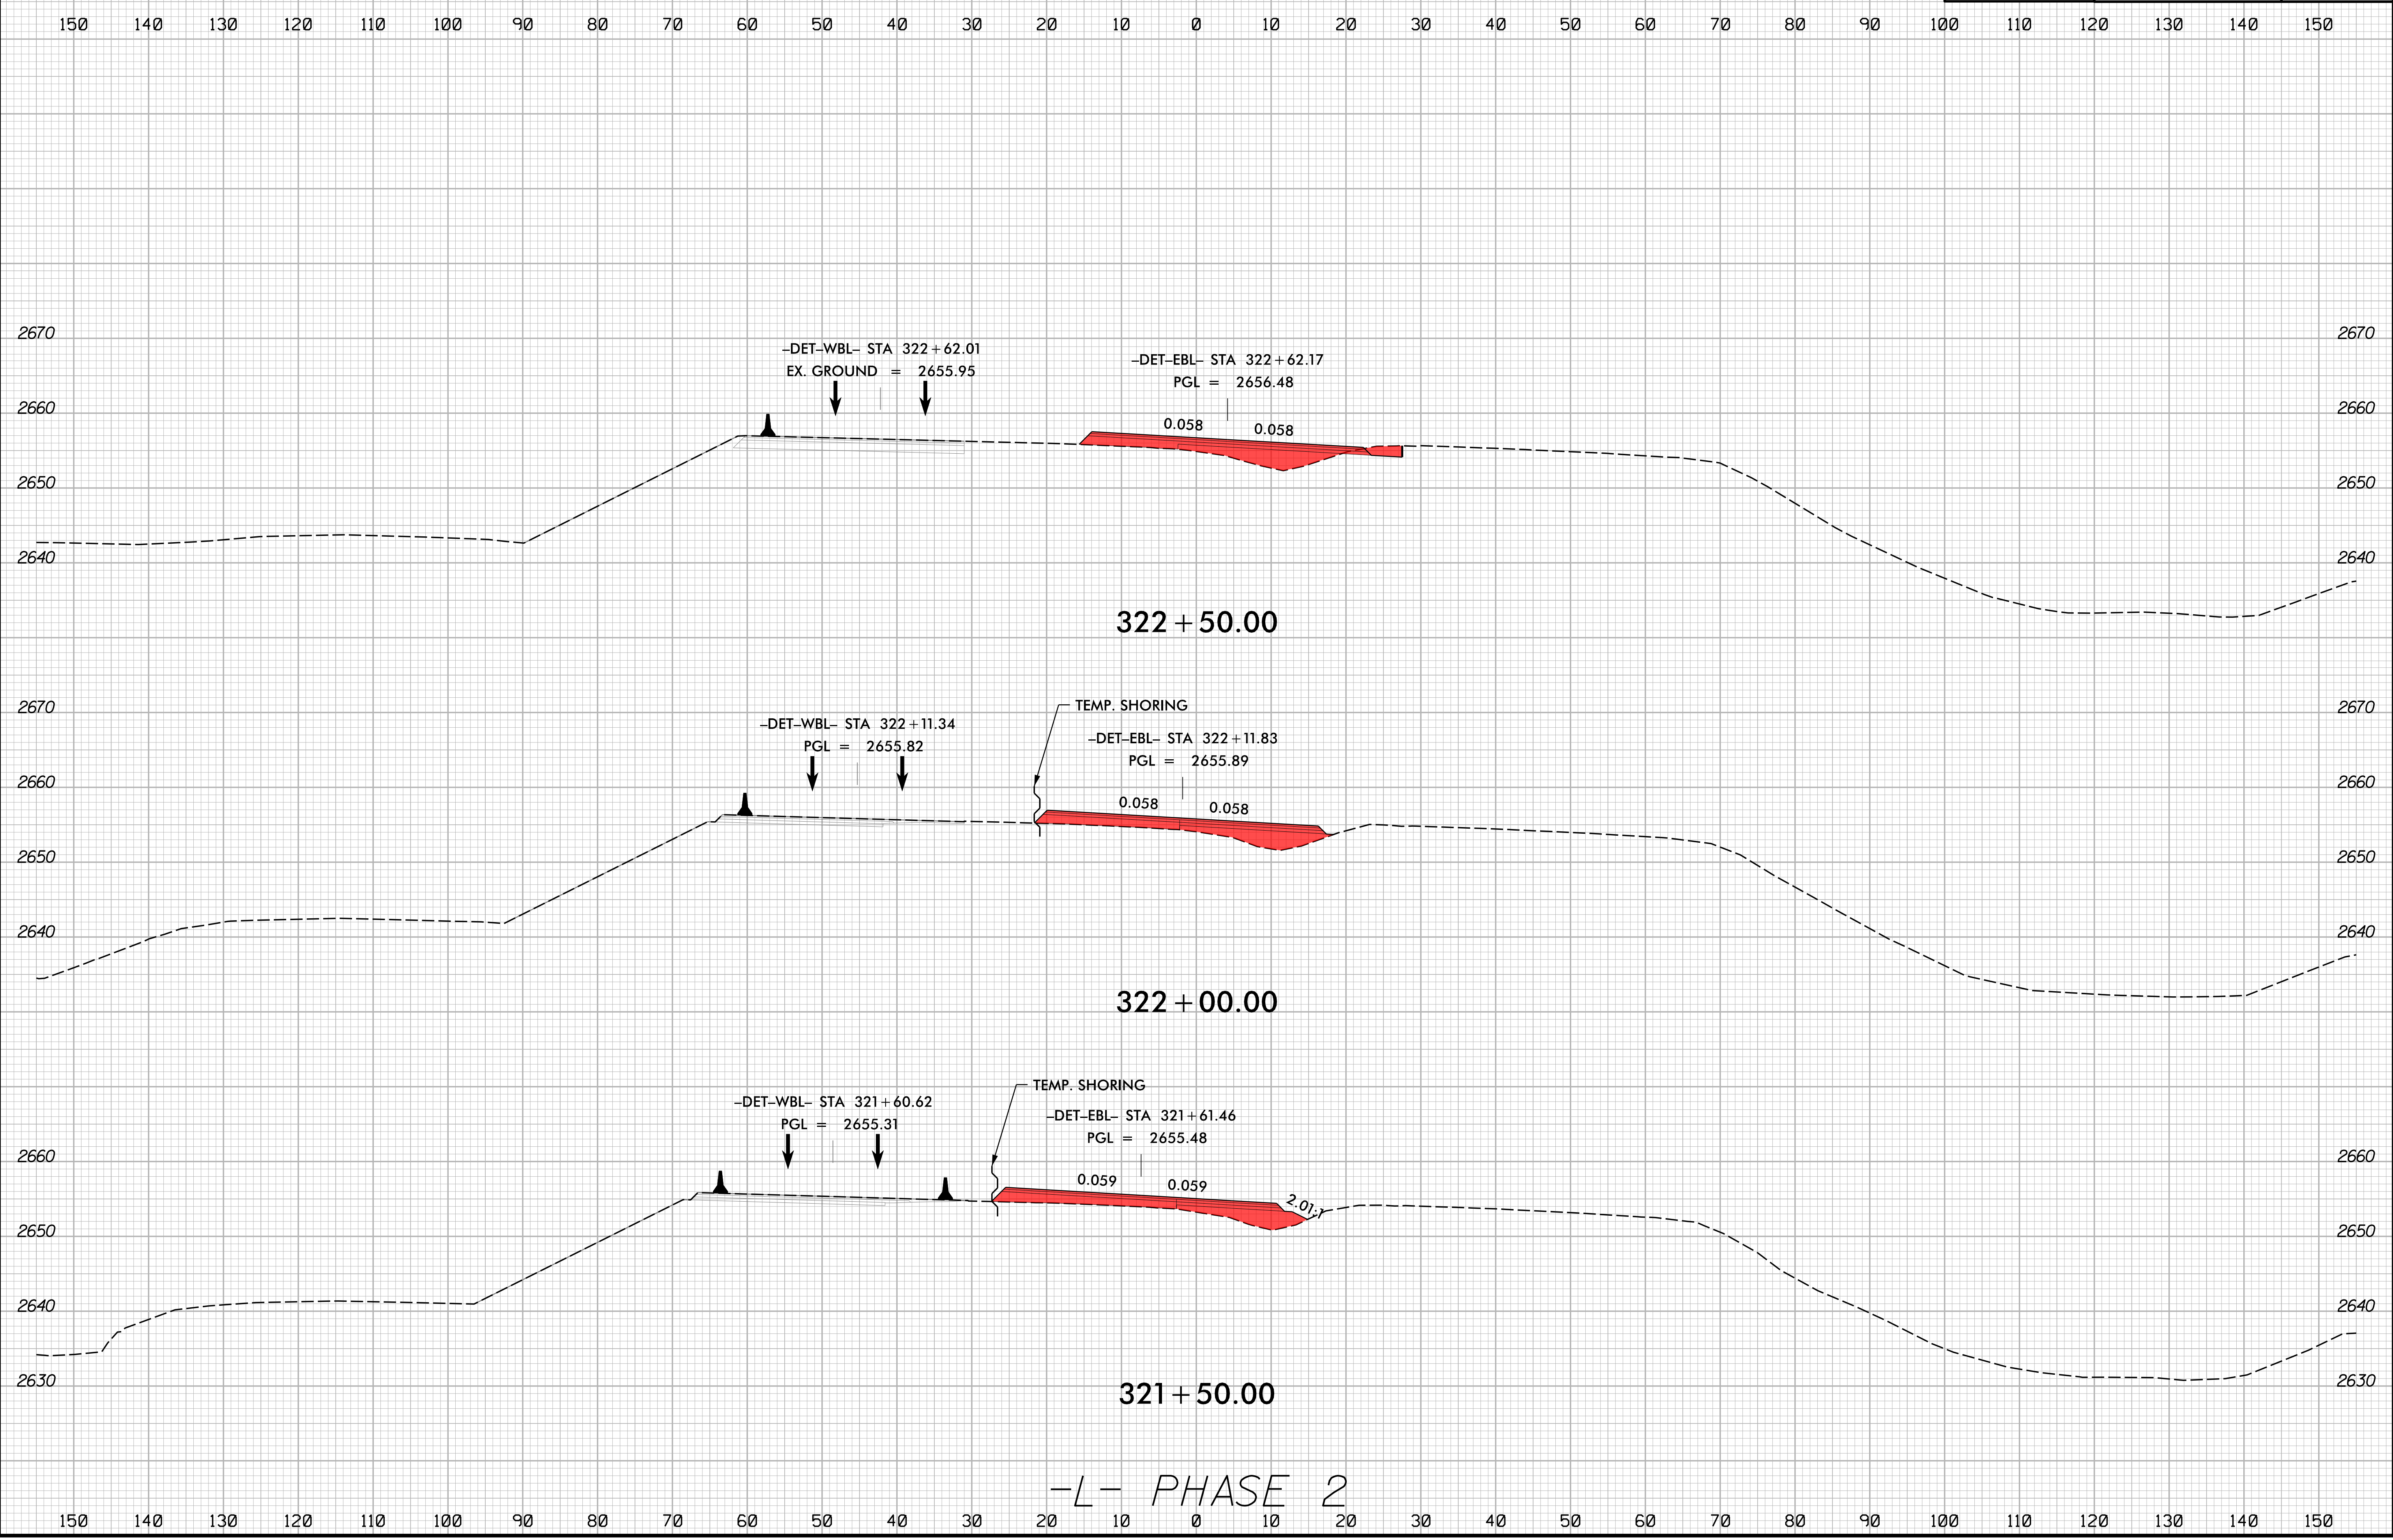

-L- PHASE 2

5/13/2024
1:51:13 PM
I:\Projects\HB0002_rdy_xpl_L_phase-2.dgn