



8/23/99

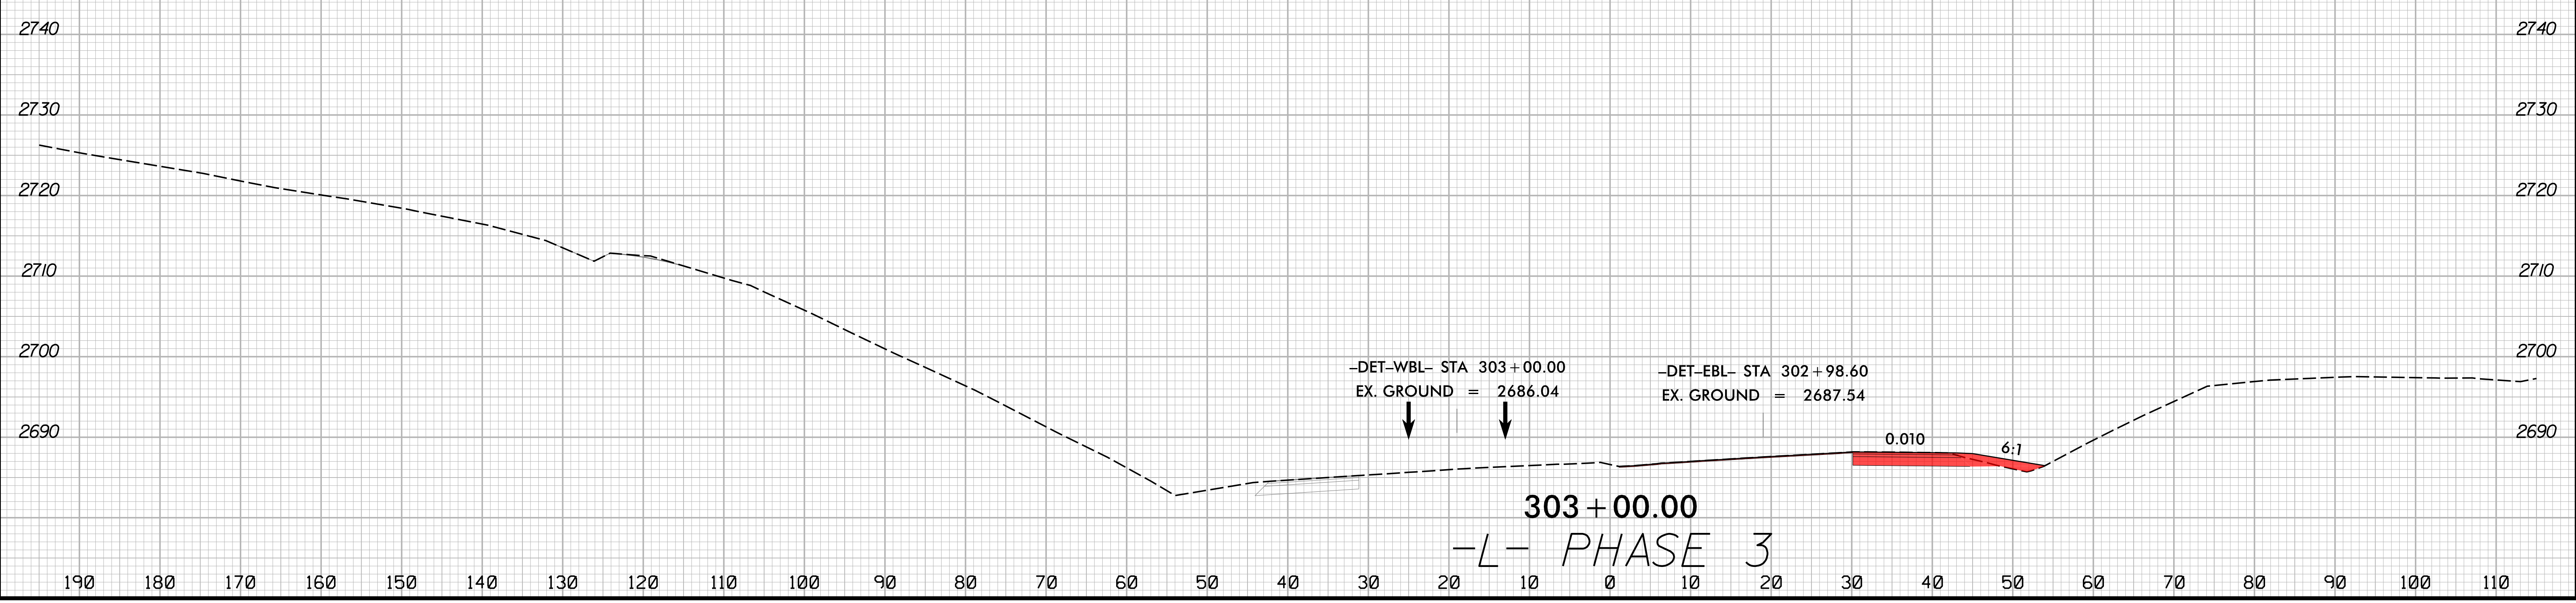

PROJ. REFERENCE NO.	SHEET NO.
HB-0002	X-48

190 180 170 160 150 140 130 120 110 100 90 80 70 60 50 40 30 20 10 0 10 20 30 40 50 60 70 80 90 100 110

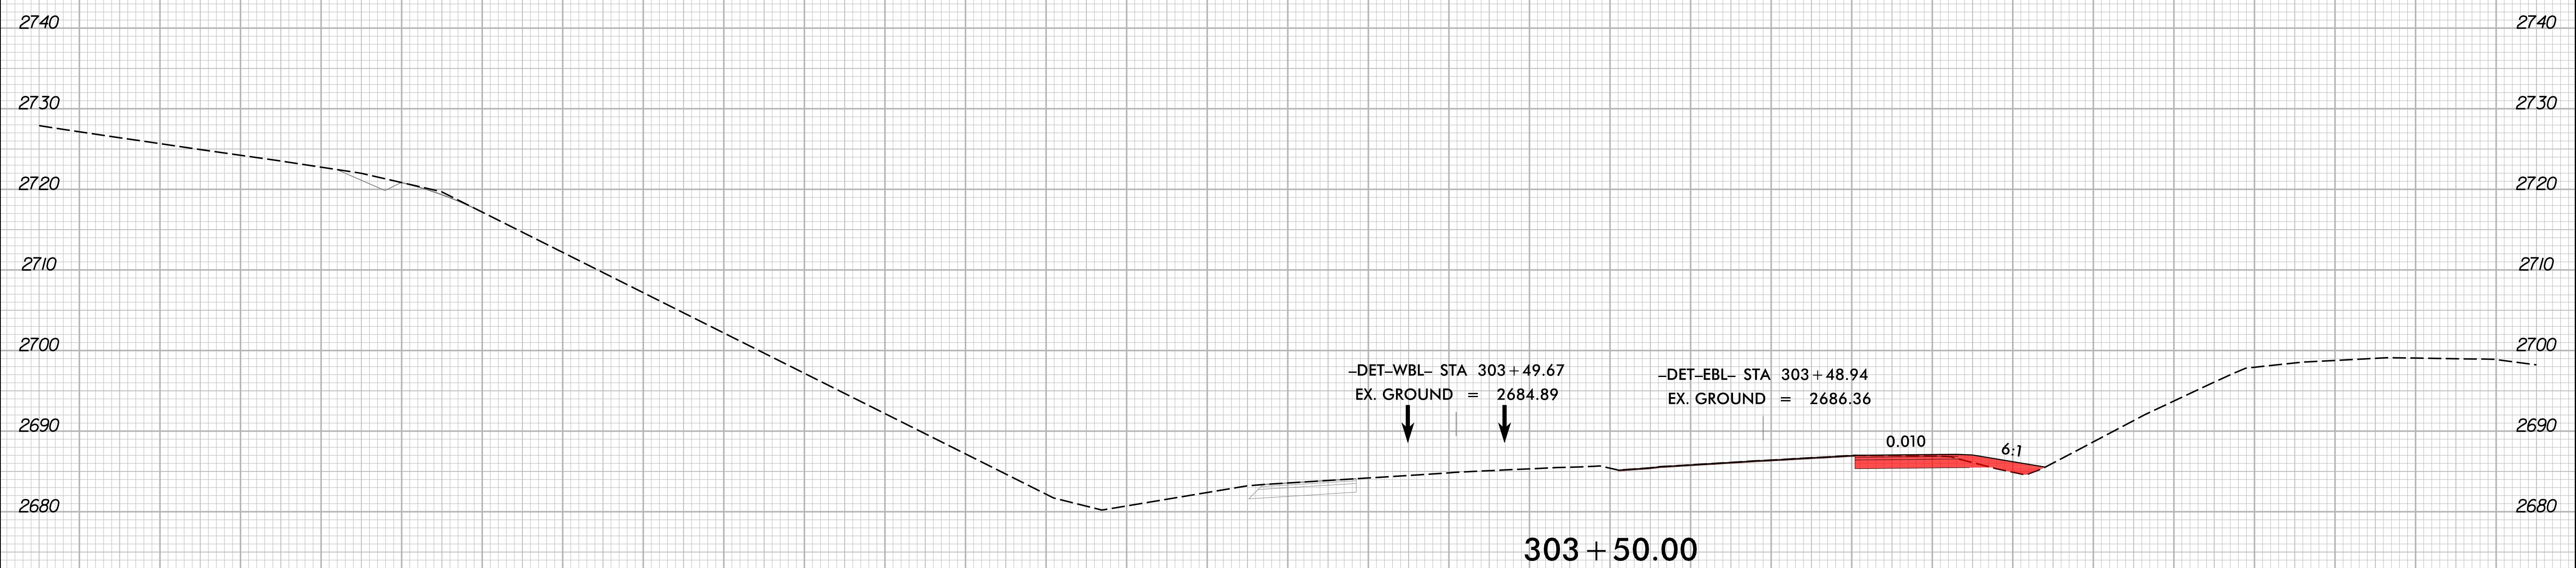

303+00.00
-L- PHASE 3

2/16/2024
I:\HB\0002_rdy_xpl_L_phase-3.dgn
JSE