


8/23/99



PROJ. REFERENCE NO.	SHEET NO.
HB-0002	X-49

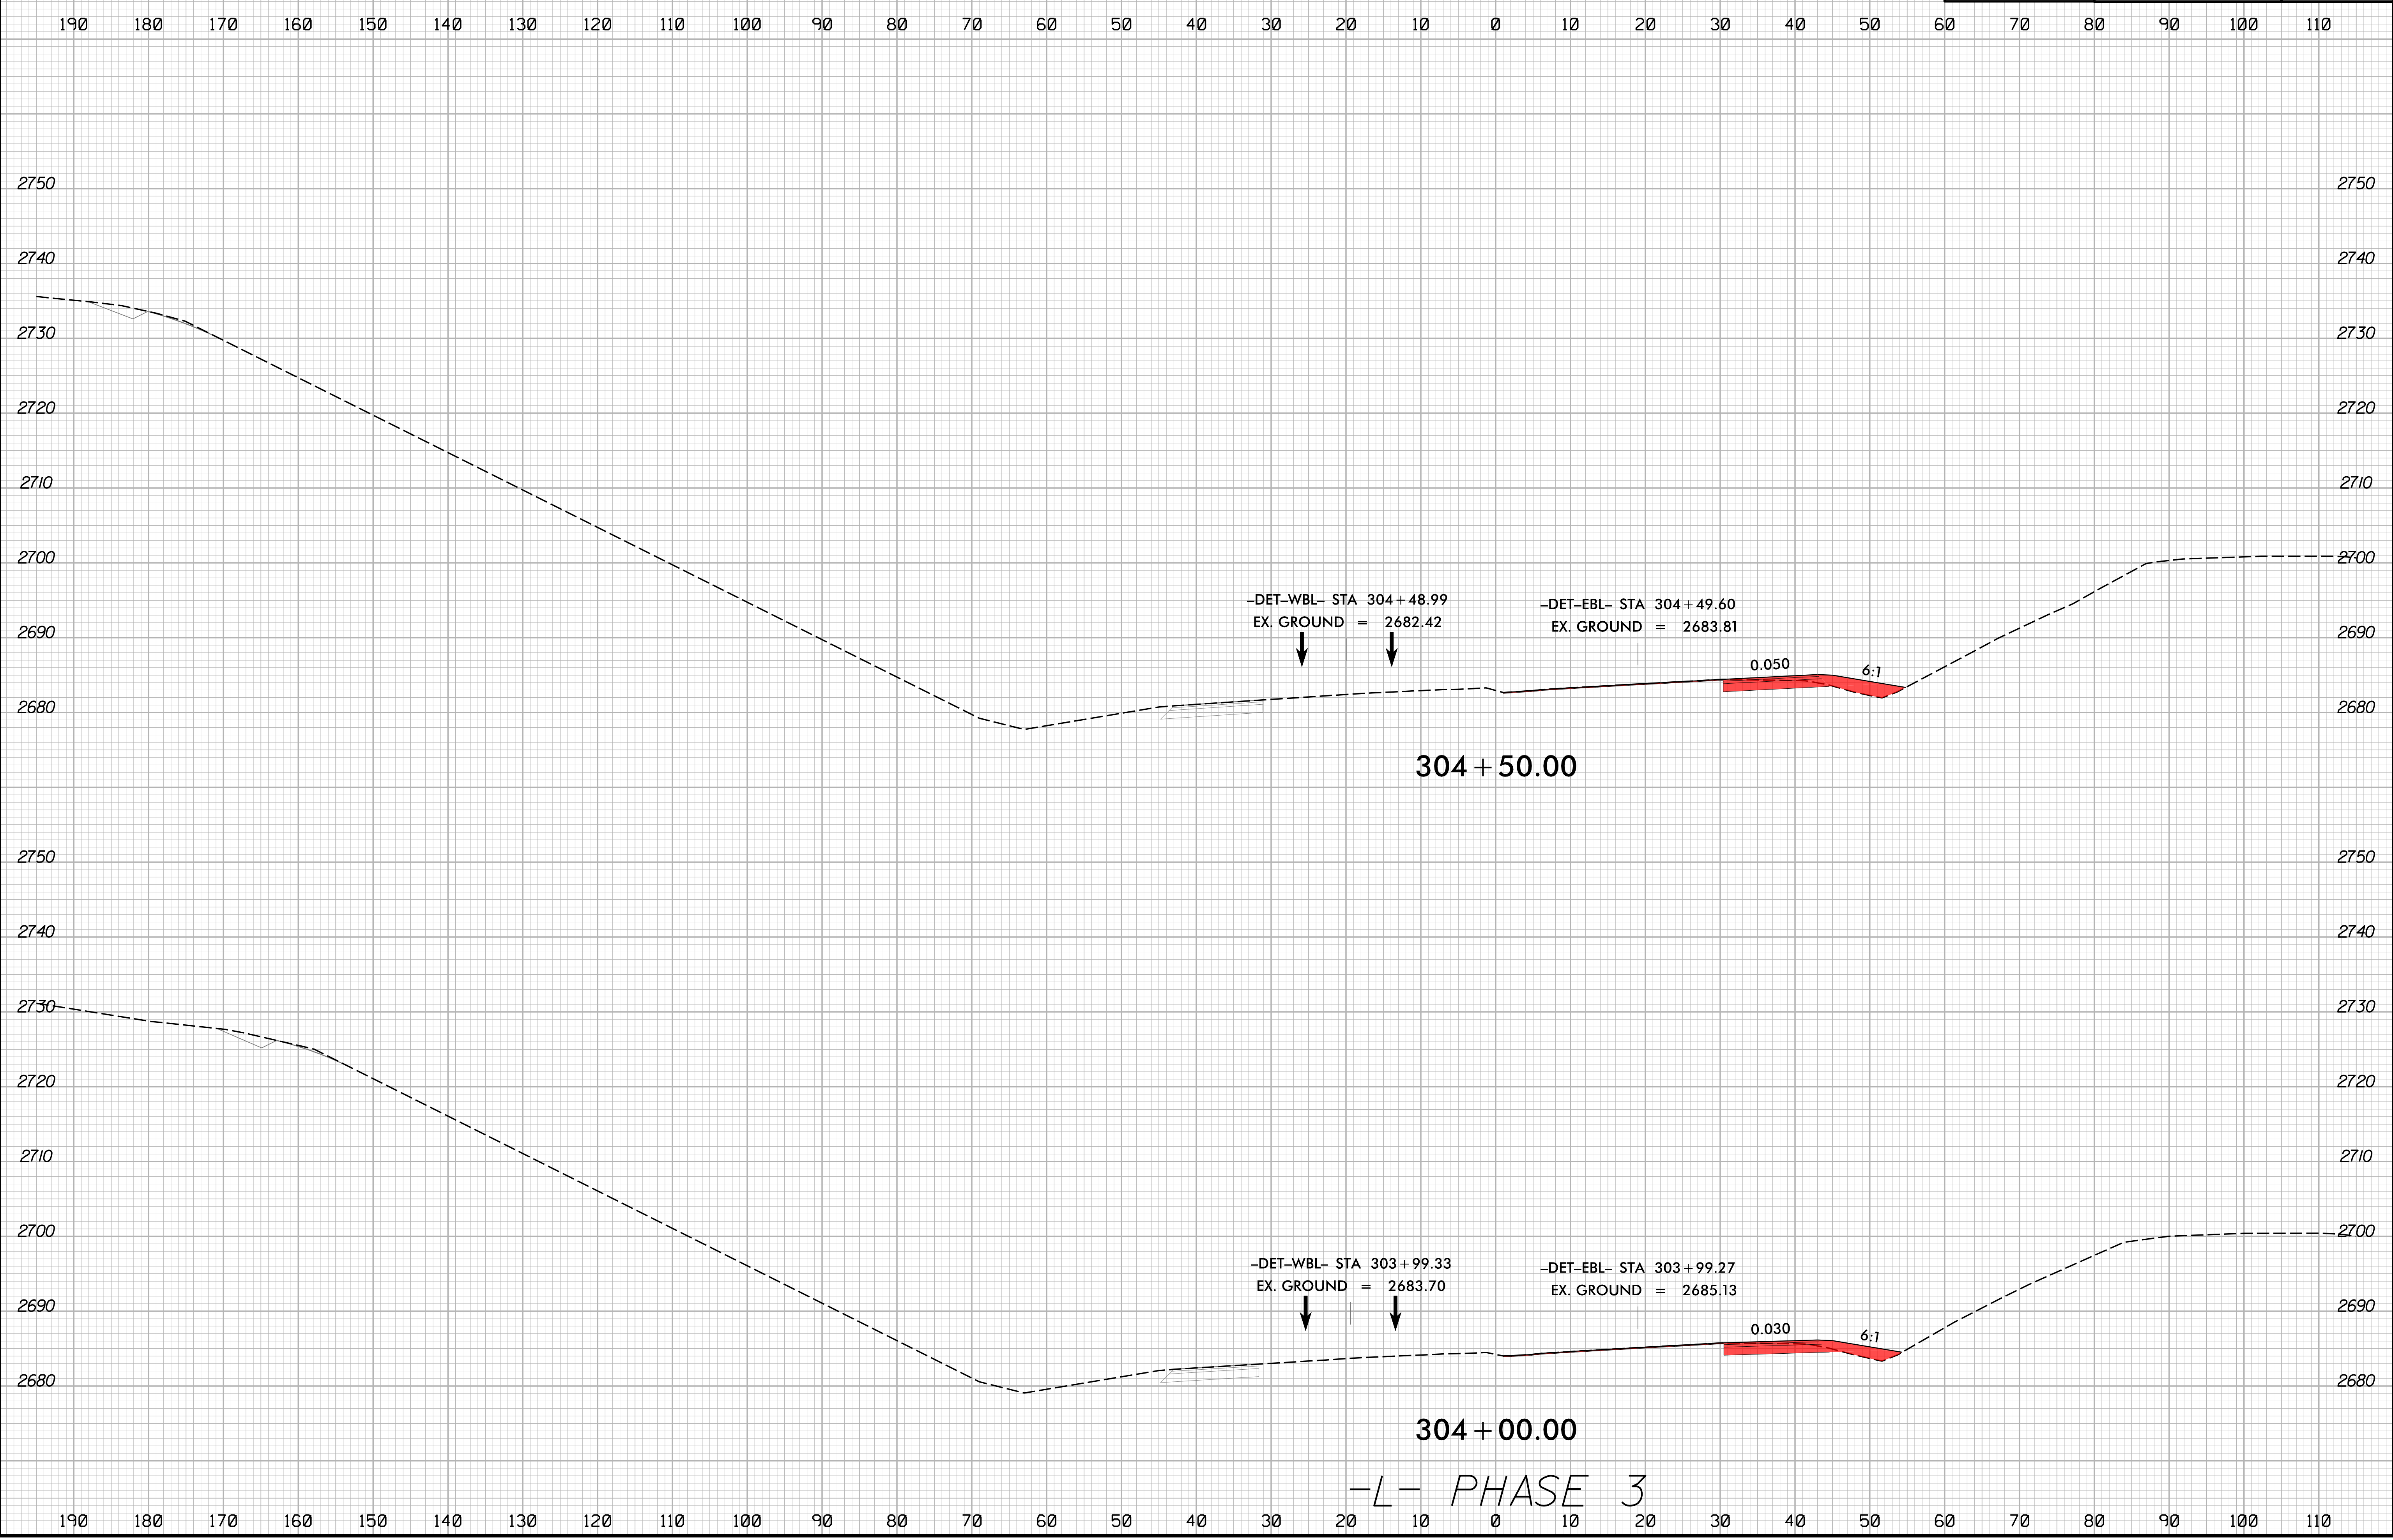

2/16/2024
I:\HB0002_rdy_xpl_L_phase-3.dgn
JSE/16/2024