
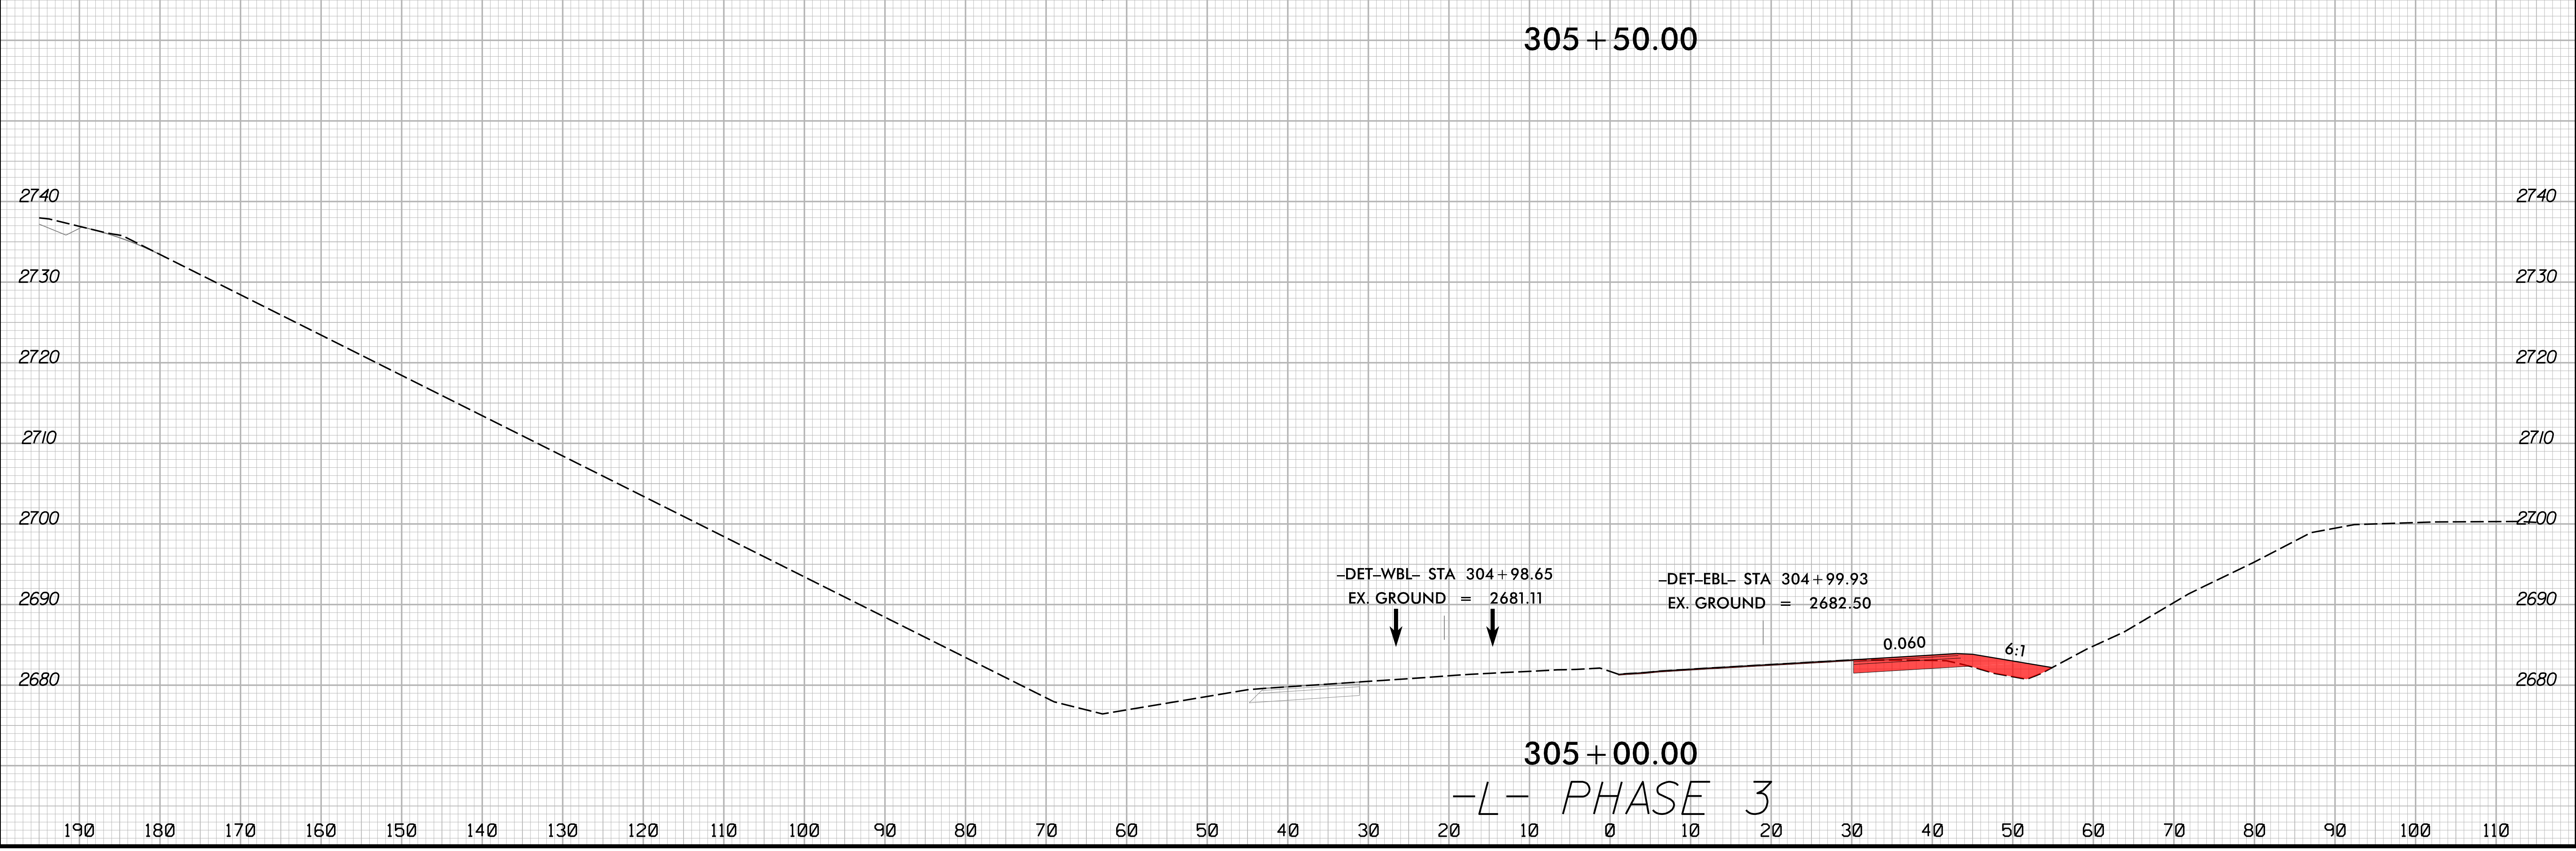


8/23/99

	PROJ. REFERENCE NO.	SHEET NO.
	HB-0002	X-50

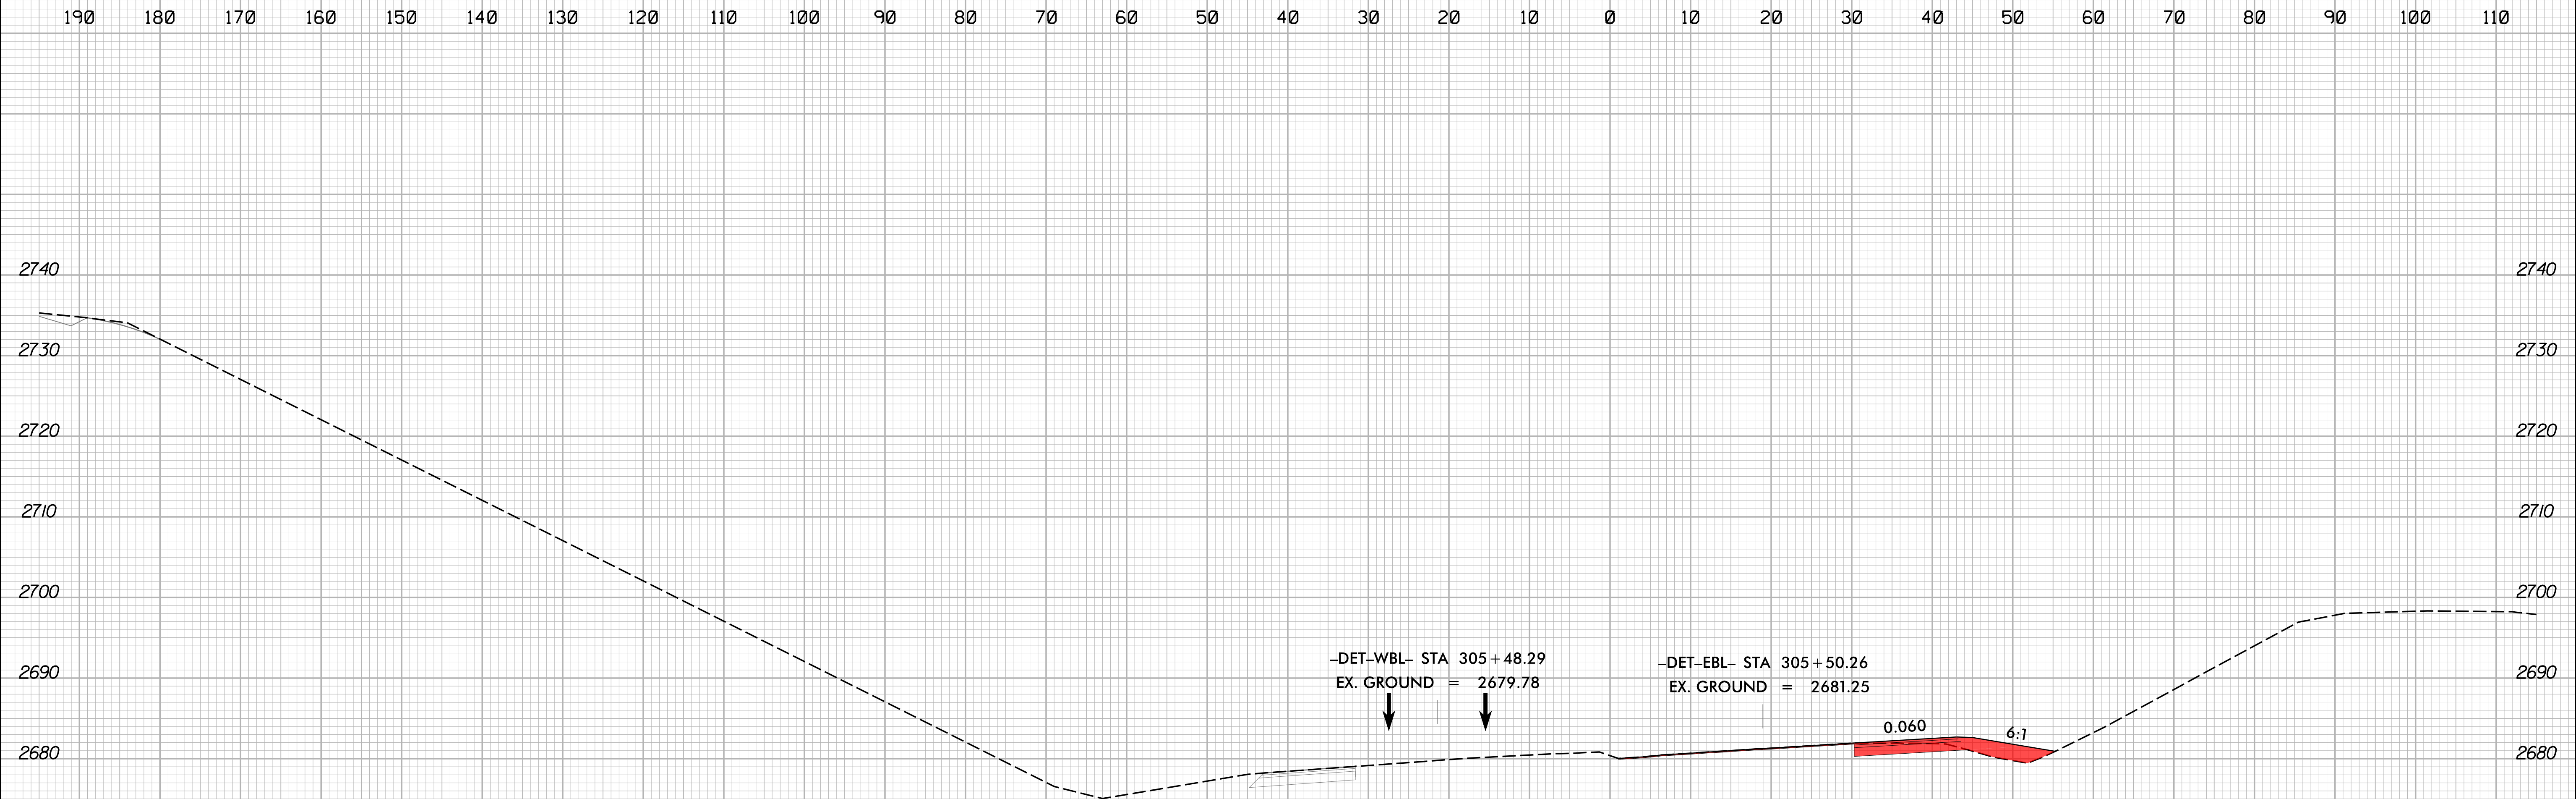

2/16/2024  
1:5:18:00  
I:\Projects\HB0002\_rdy\_xpl\_L\_phase-3.dgn

305+00.00  
-L- PHASE 3