



8/23/99

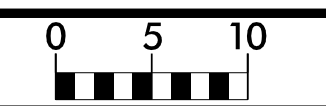

PROJ. REFERENCE NO.	SHEET NO.
HB-0002	X-51

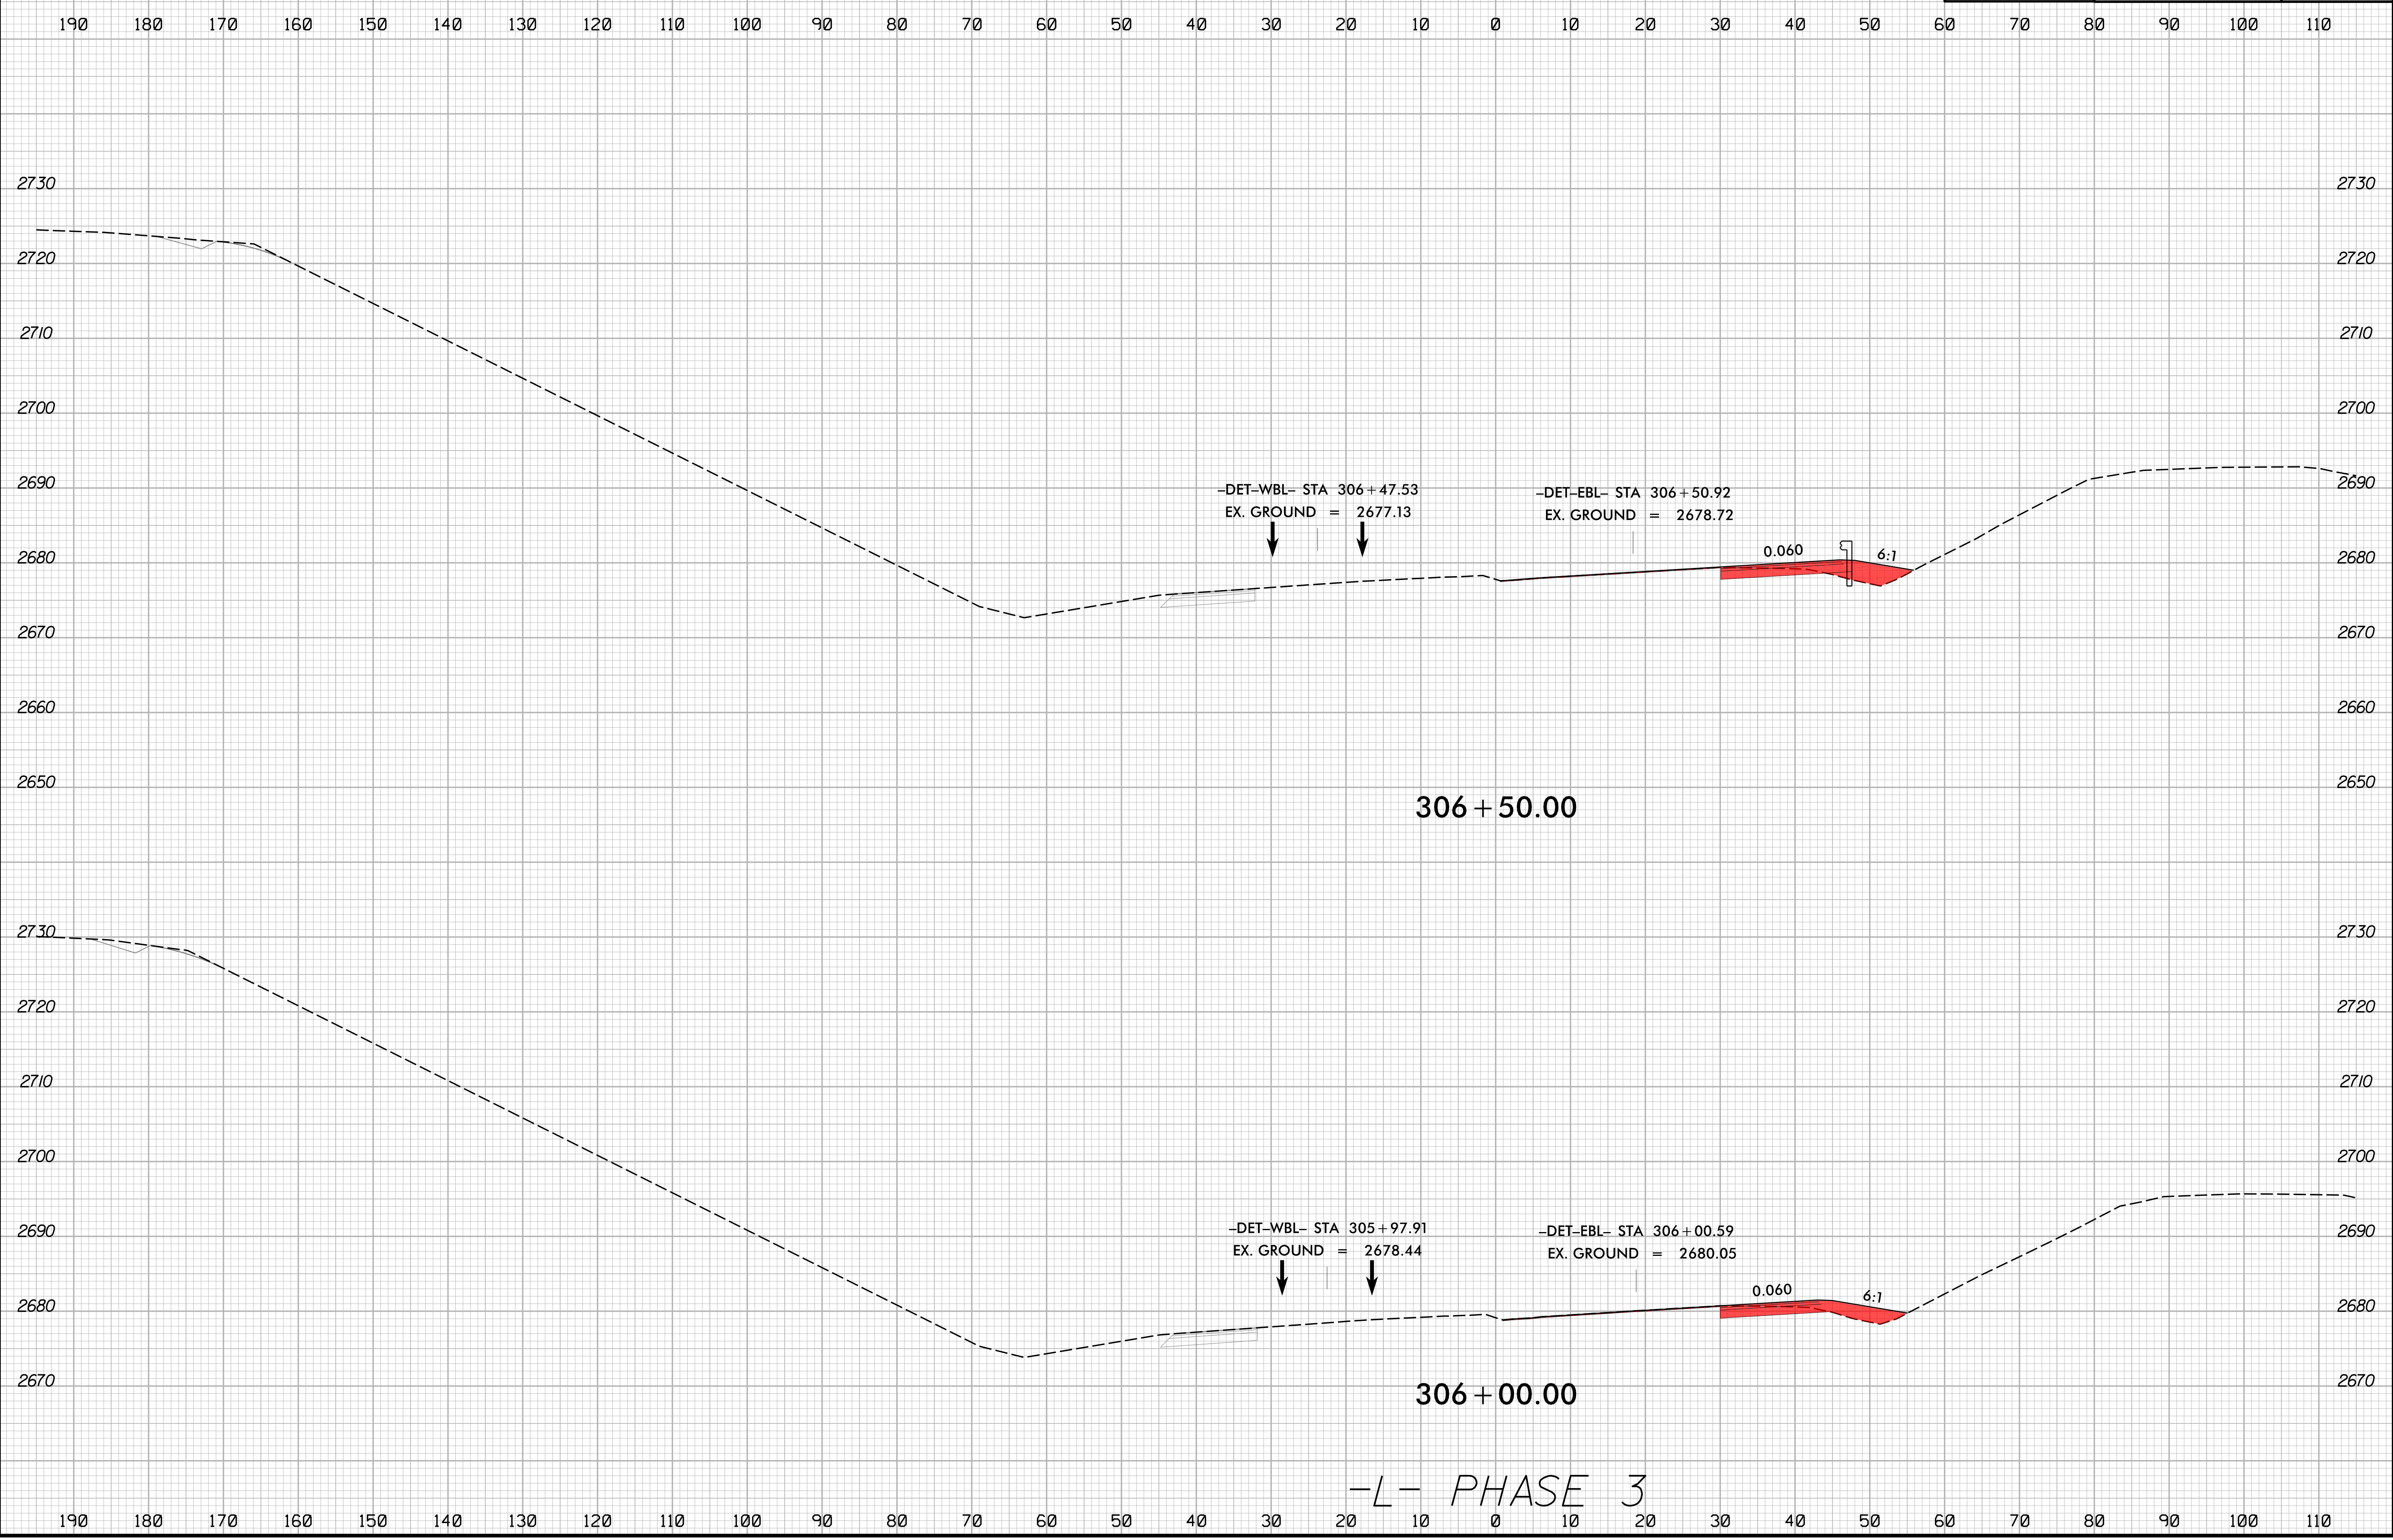

2/16/2024  
1:51:13 PM  
I:\Projects\2024\24-0002-rdy\_xpl\_L\_phase-3.dgn