


8/23/99



PROJ. REFERENCE NO.	SHEET NO.
HB-0002	X-53

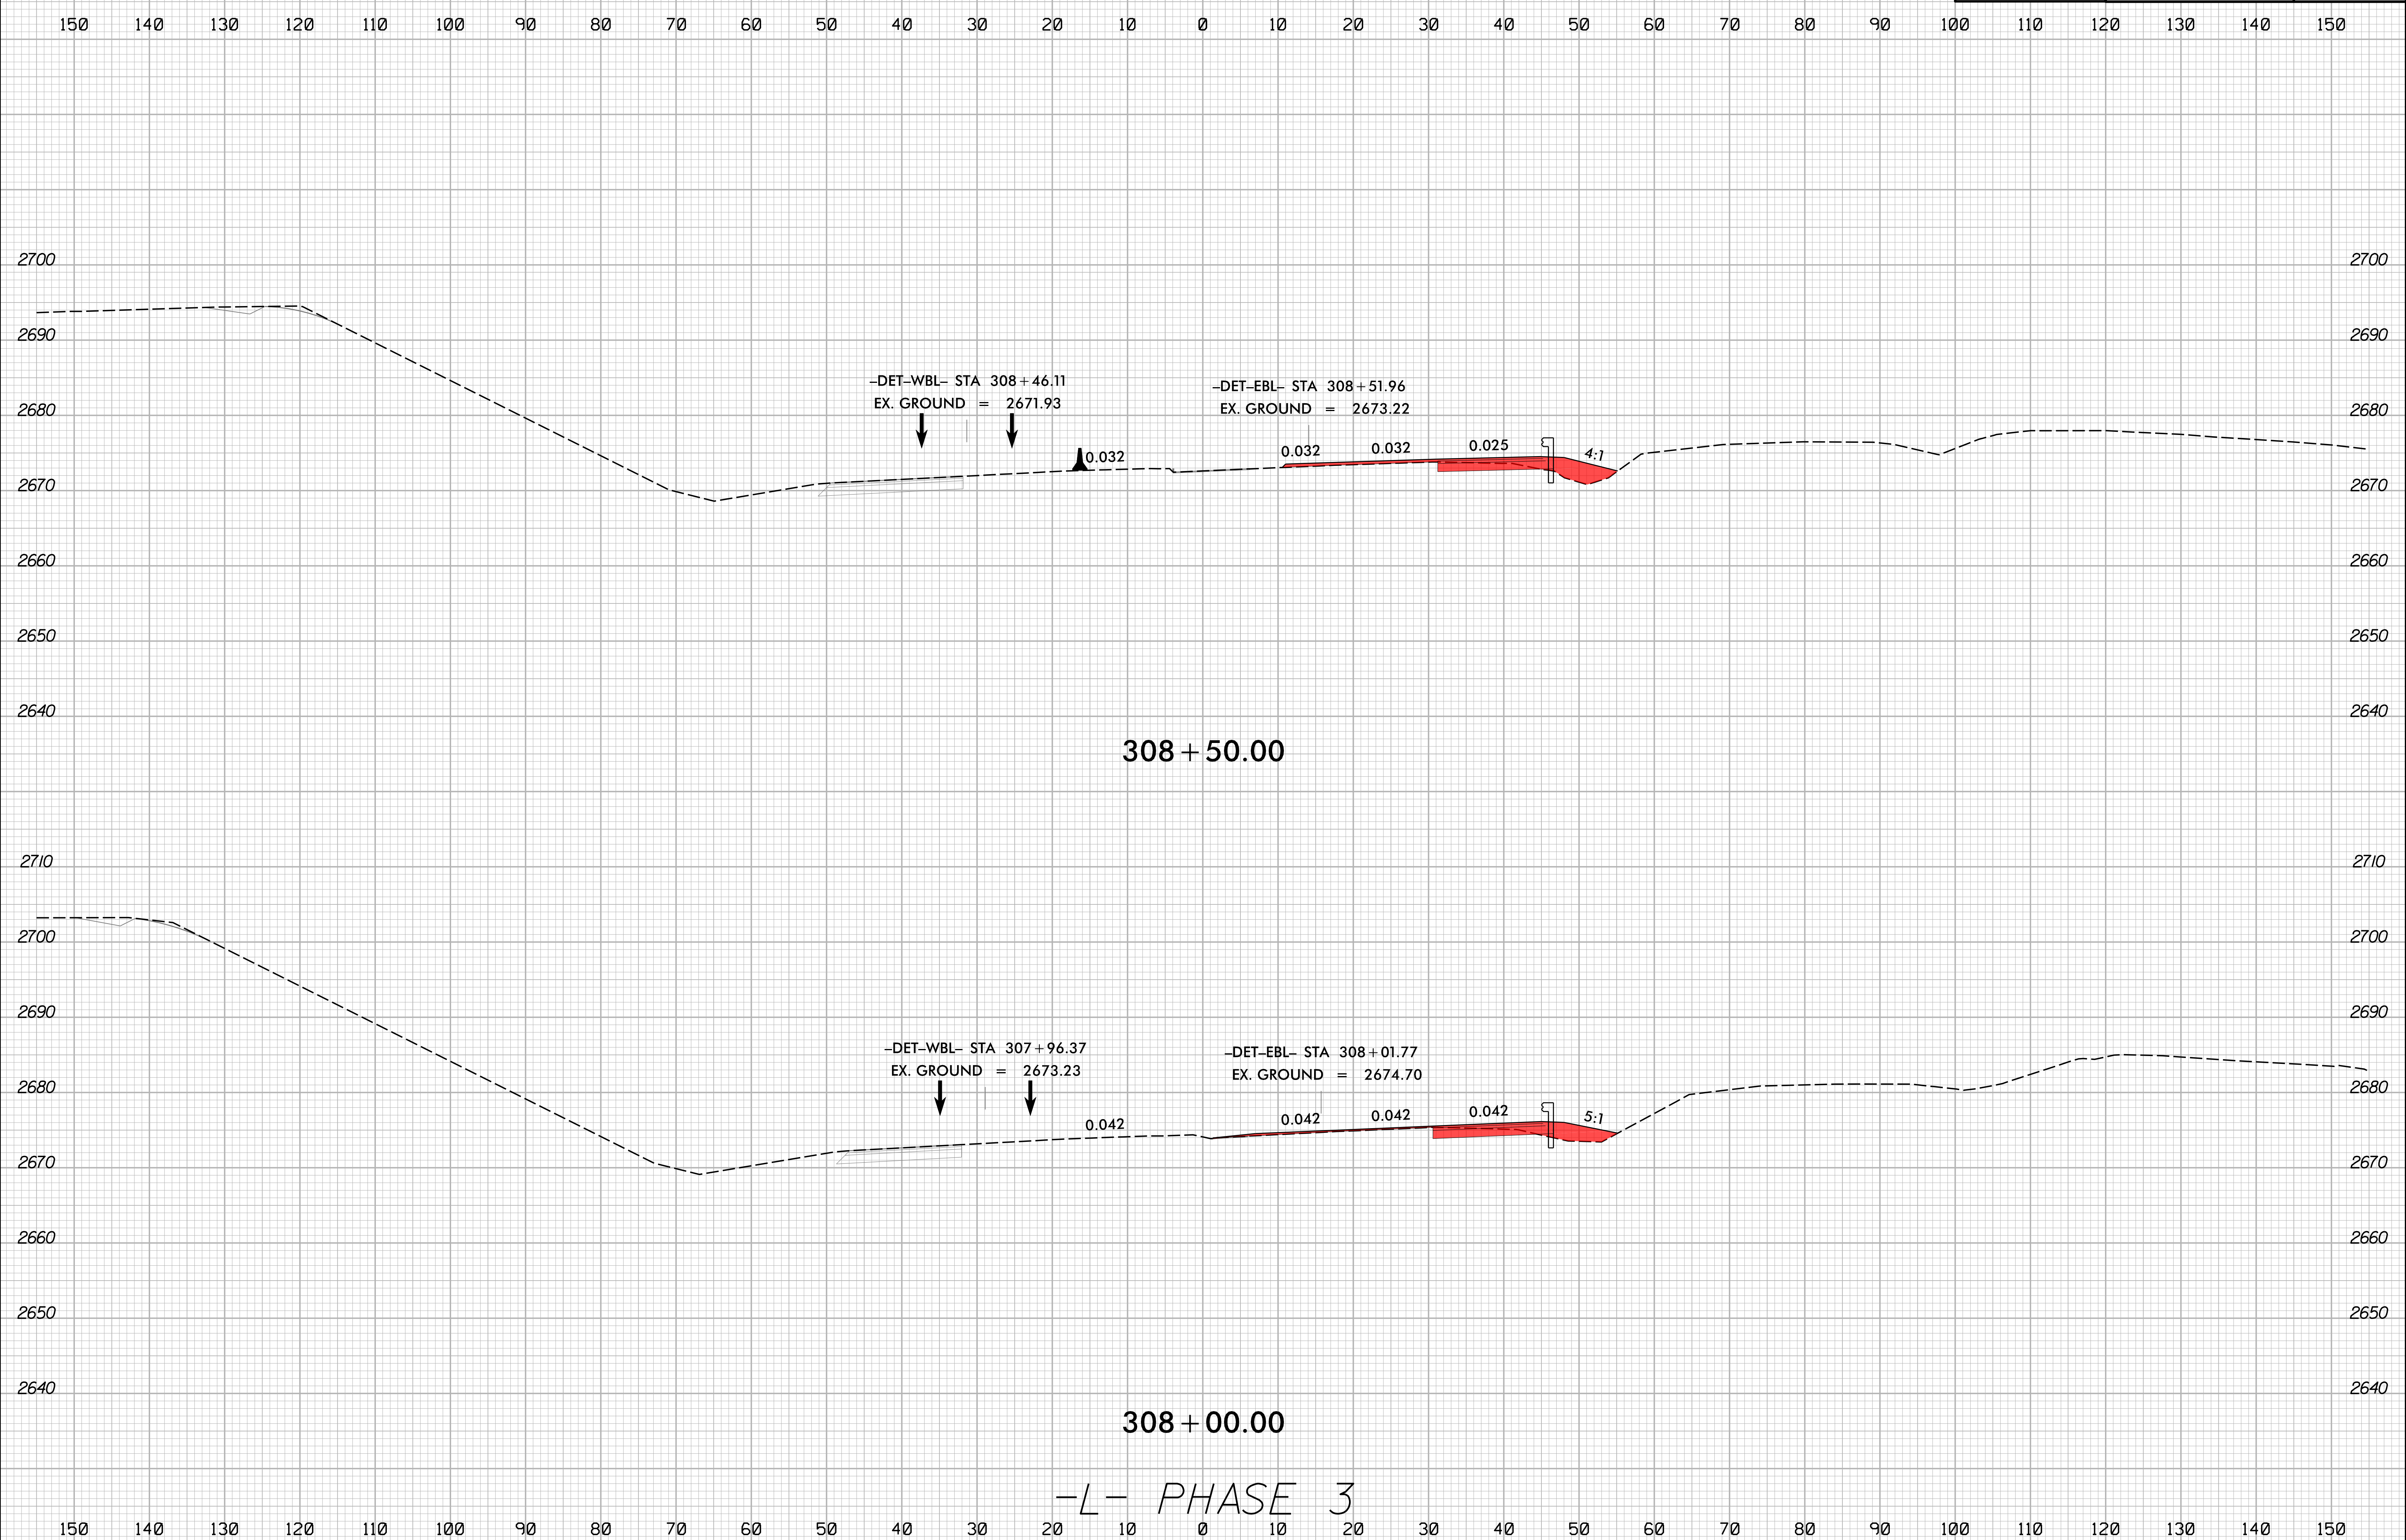

2/16/2024
1:51:13 PM
I:\S:\HB\0002_rdy_xpl.L_phase-3.dgn