


8/23/99

0 5 10	PROJ. REFERENCE NO.	SHEET NO.
	HB-0002	X-59

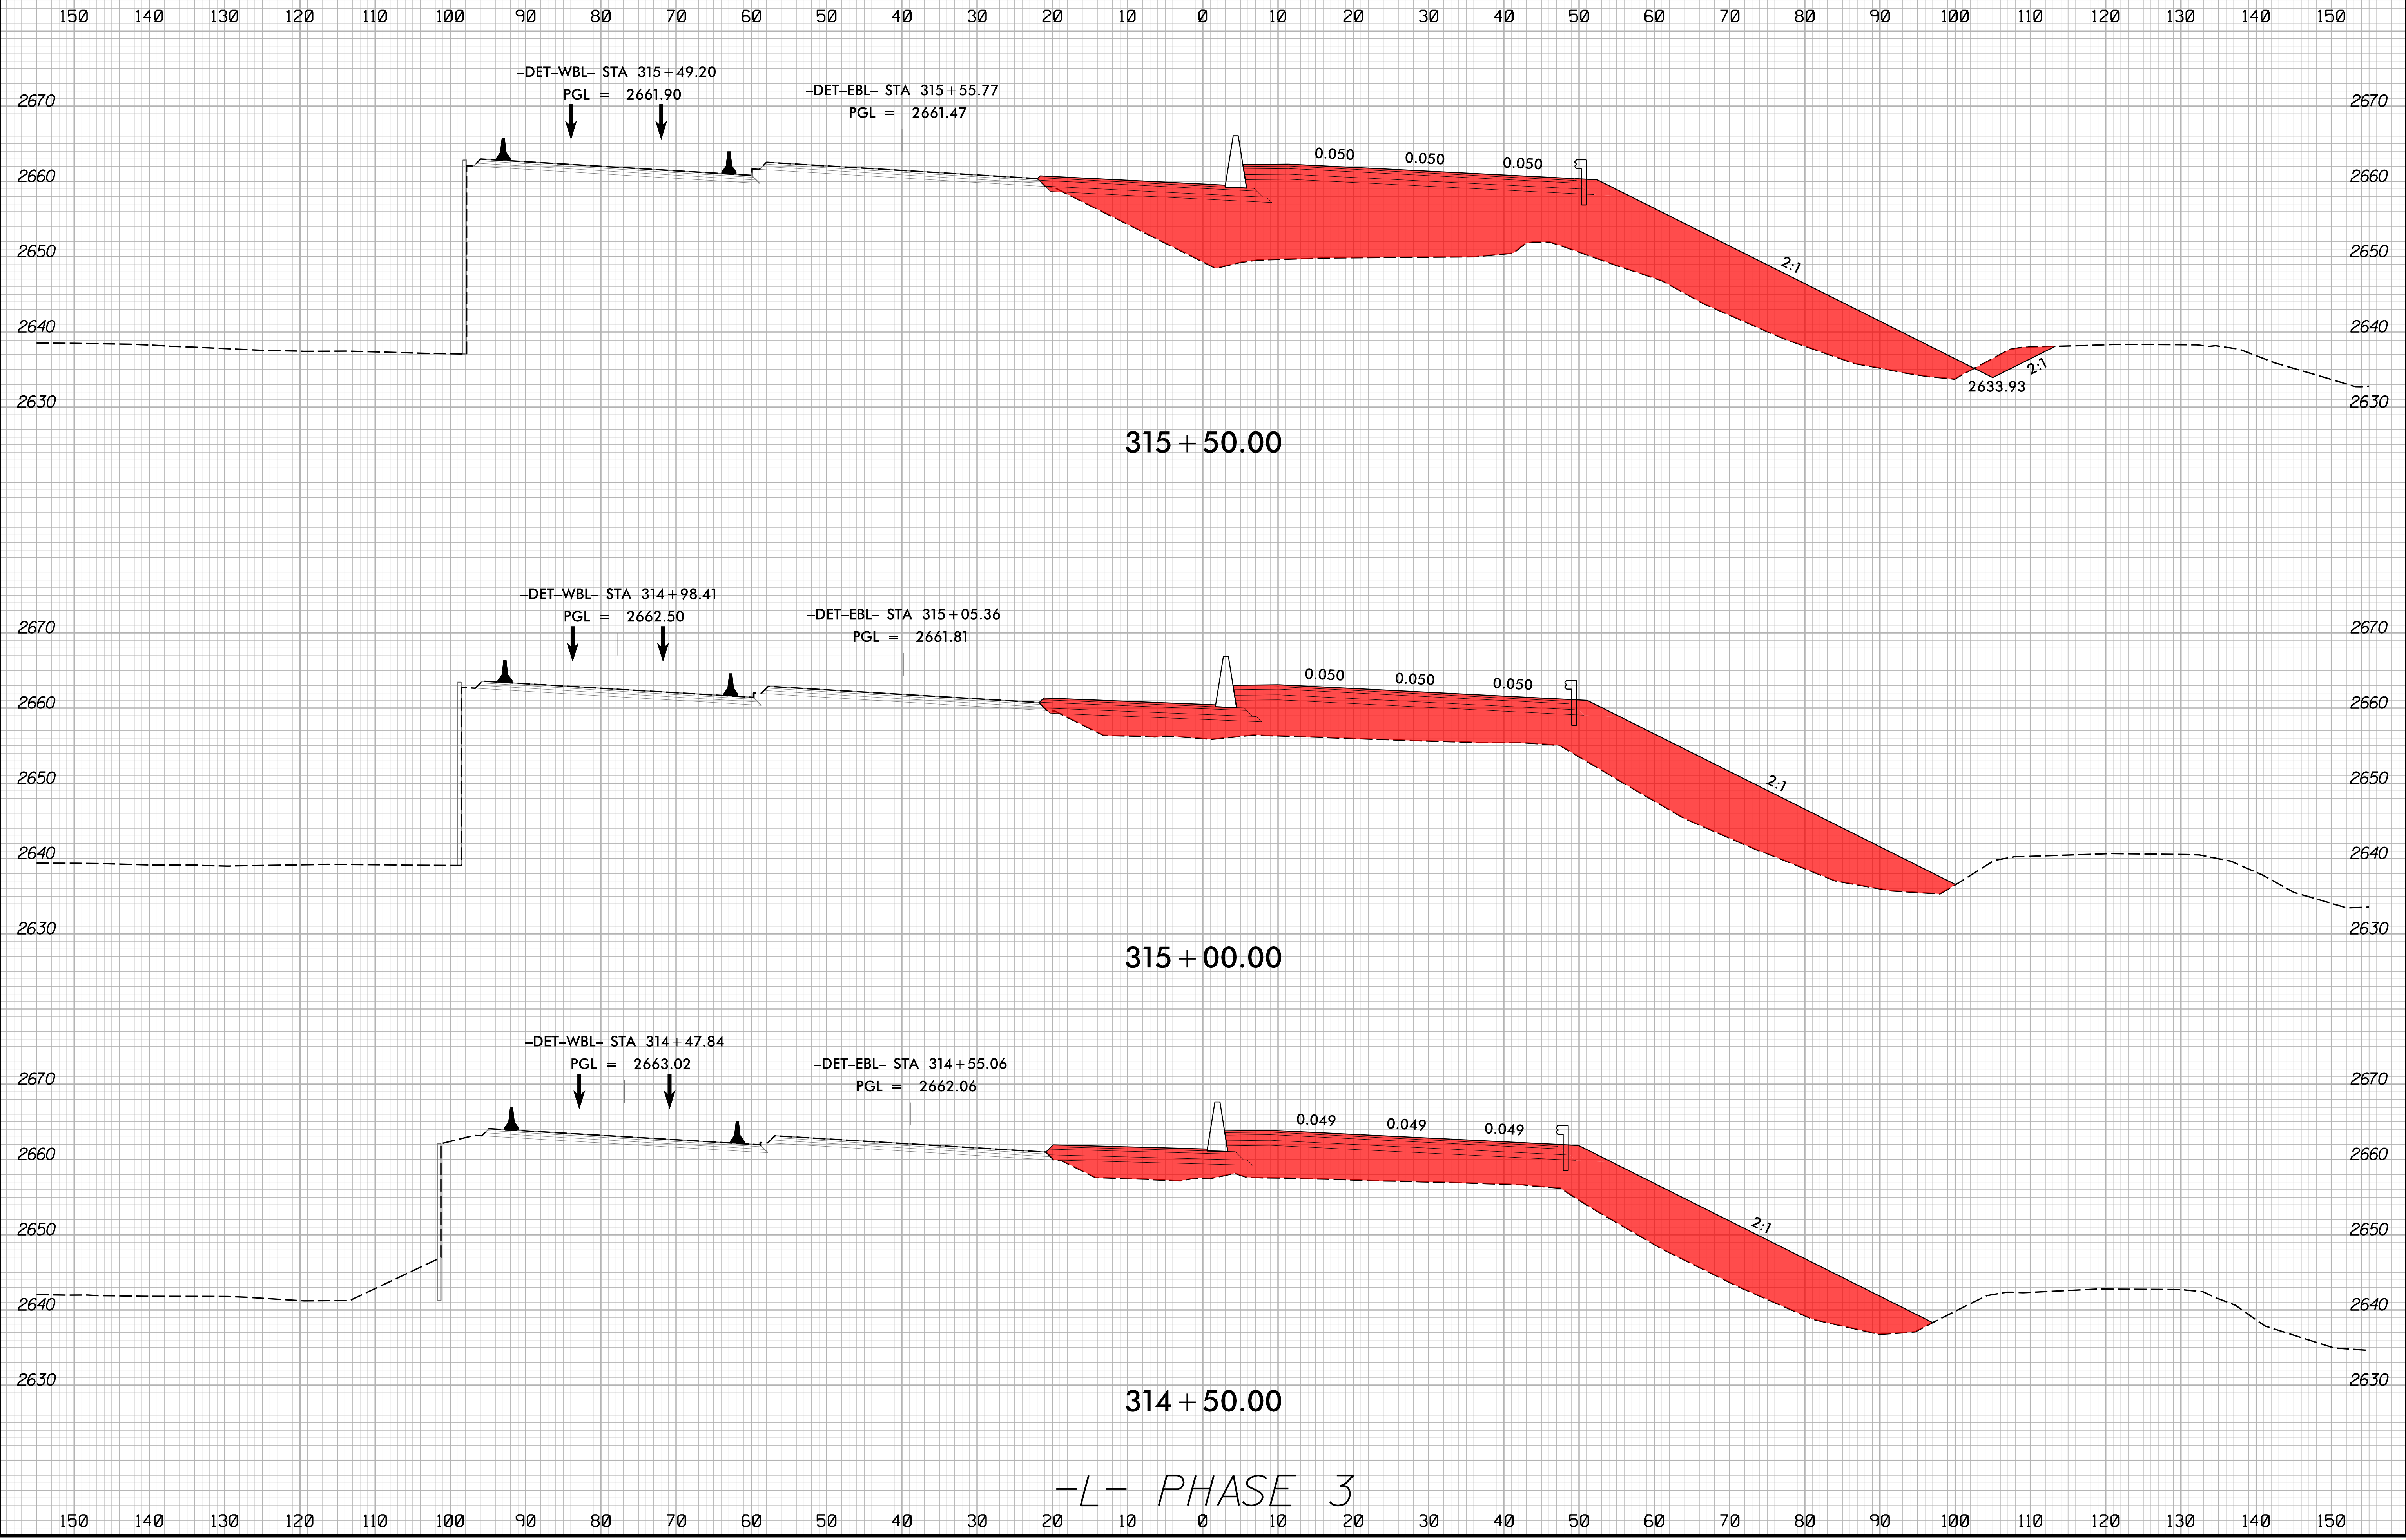

2/16/2024  
1:51:13 PM  
I:\Projects\HB0002\_rdy\_xpl\_L\_phase-3.dgn