



8/23/99

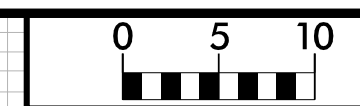

| | |
|---------------------|-----------|
| PROJ. REFERENCE NO. | SHEET NO. |
| HB-0002 | X-62 |

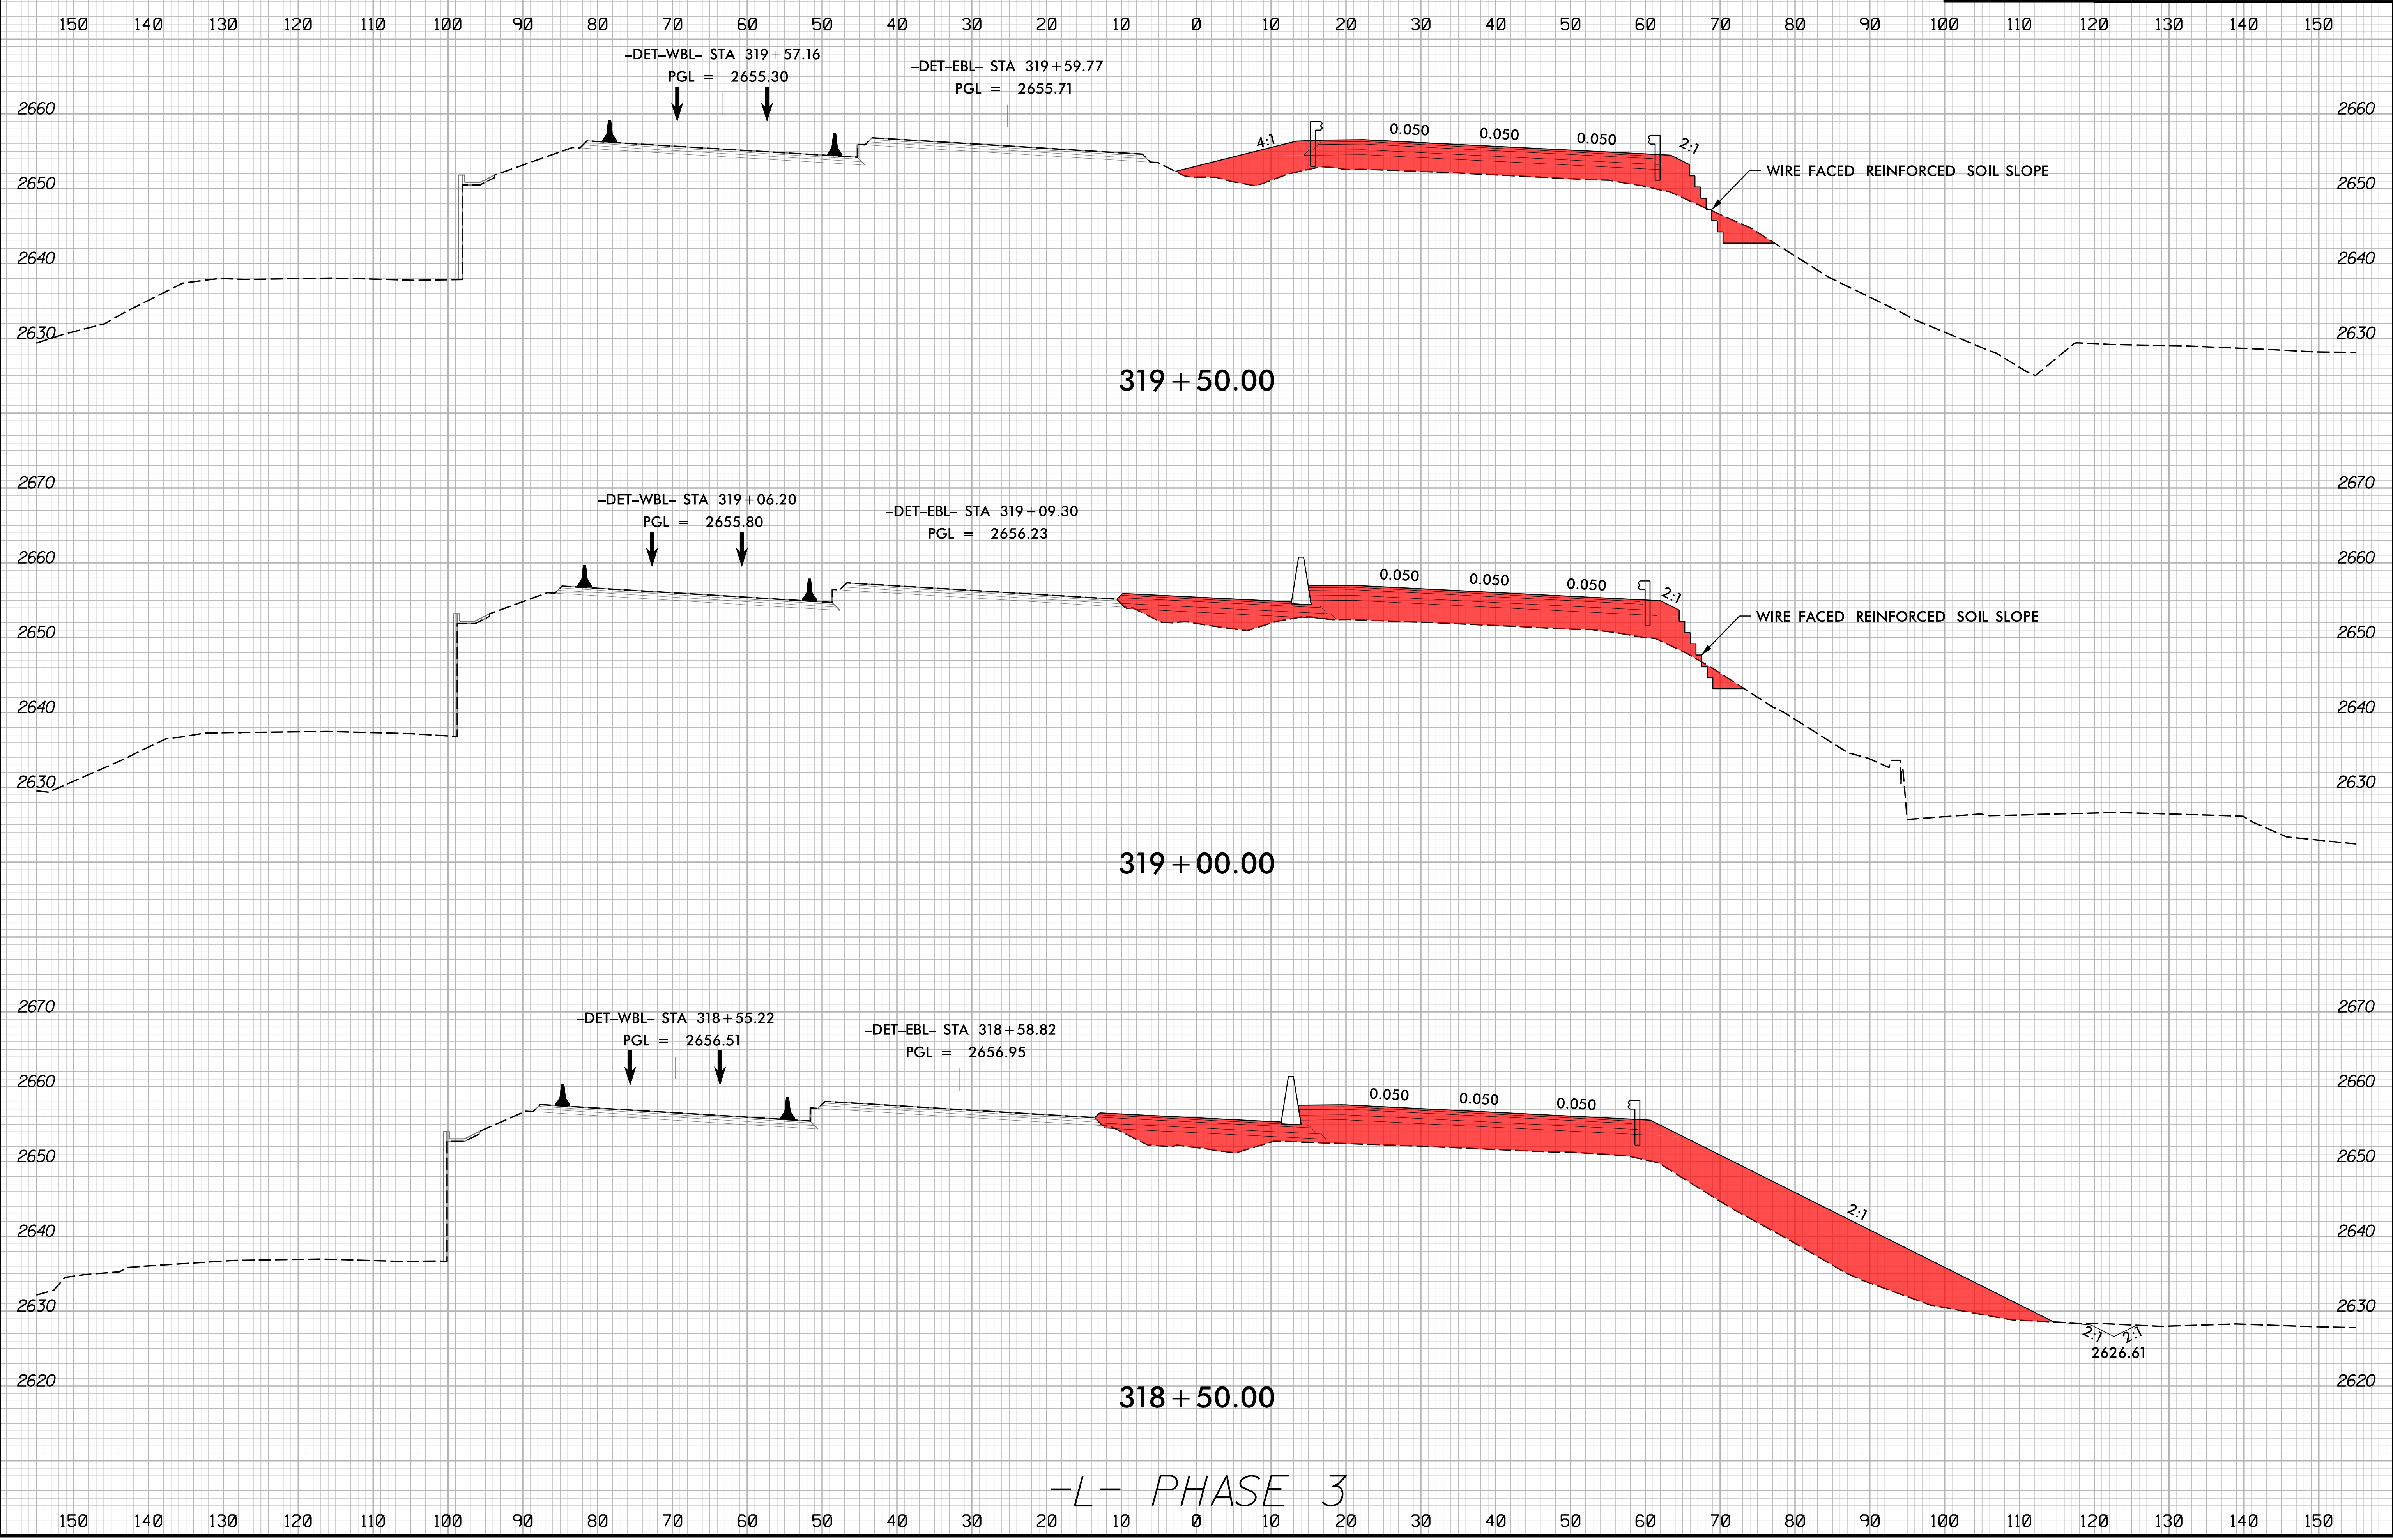

-L- PHASE 3

2/16/2024
I:\HB0002_rdy_xpl_L_phase-3.dgn
JSE