


8/23/99

0 5 10	PROJ. REFERENCE NO.	SHEET NO.
	HB-0002	X-65

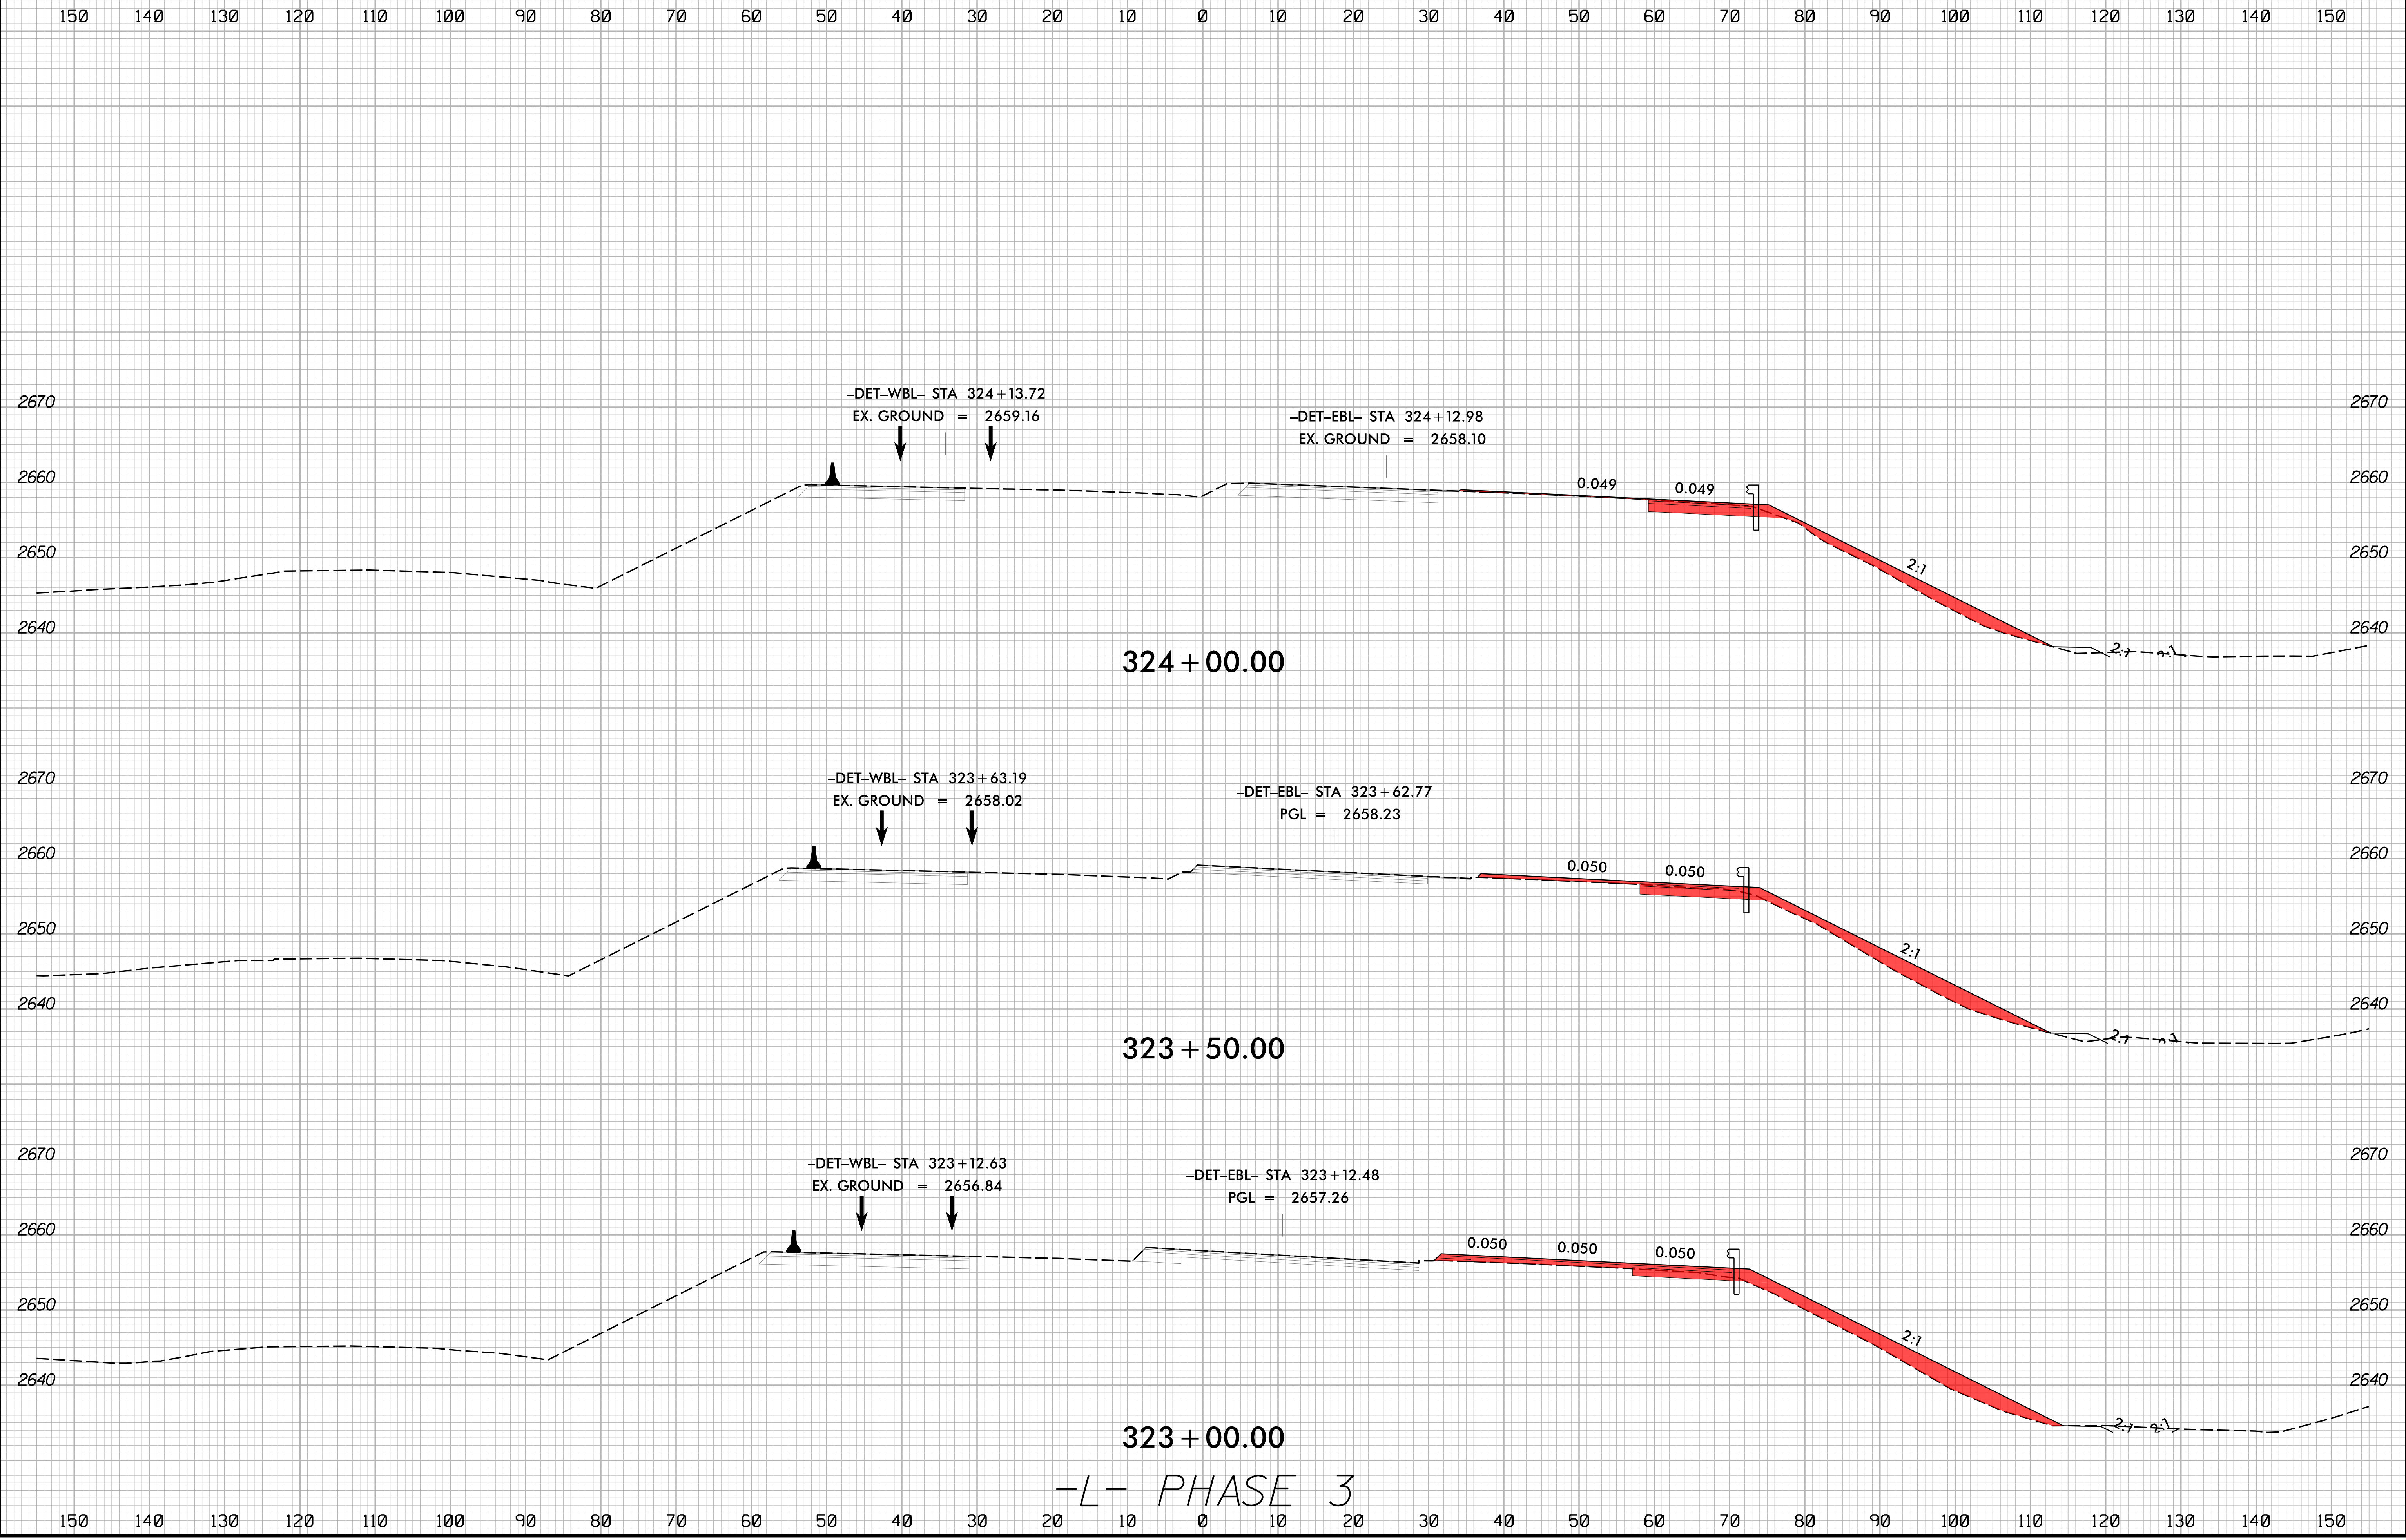

-L- PHASE 3

2/16/2024 1:51:13 PM I:\Projects\HB0002_rdy_xpl_L_phase-3.dgn