


8/23/99



PROJ. REFERENCE NO. HB-0002	SHEET NO. X-66
--------------------------------	-------------------

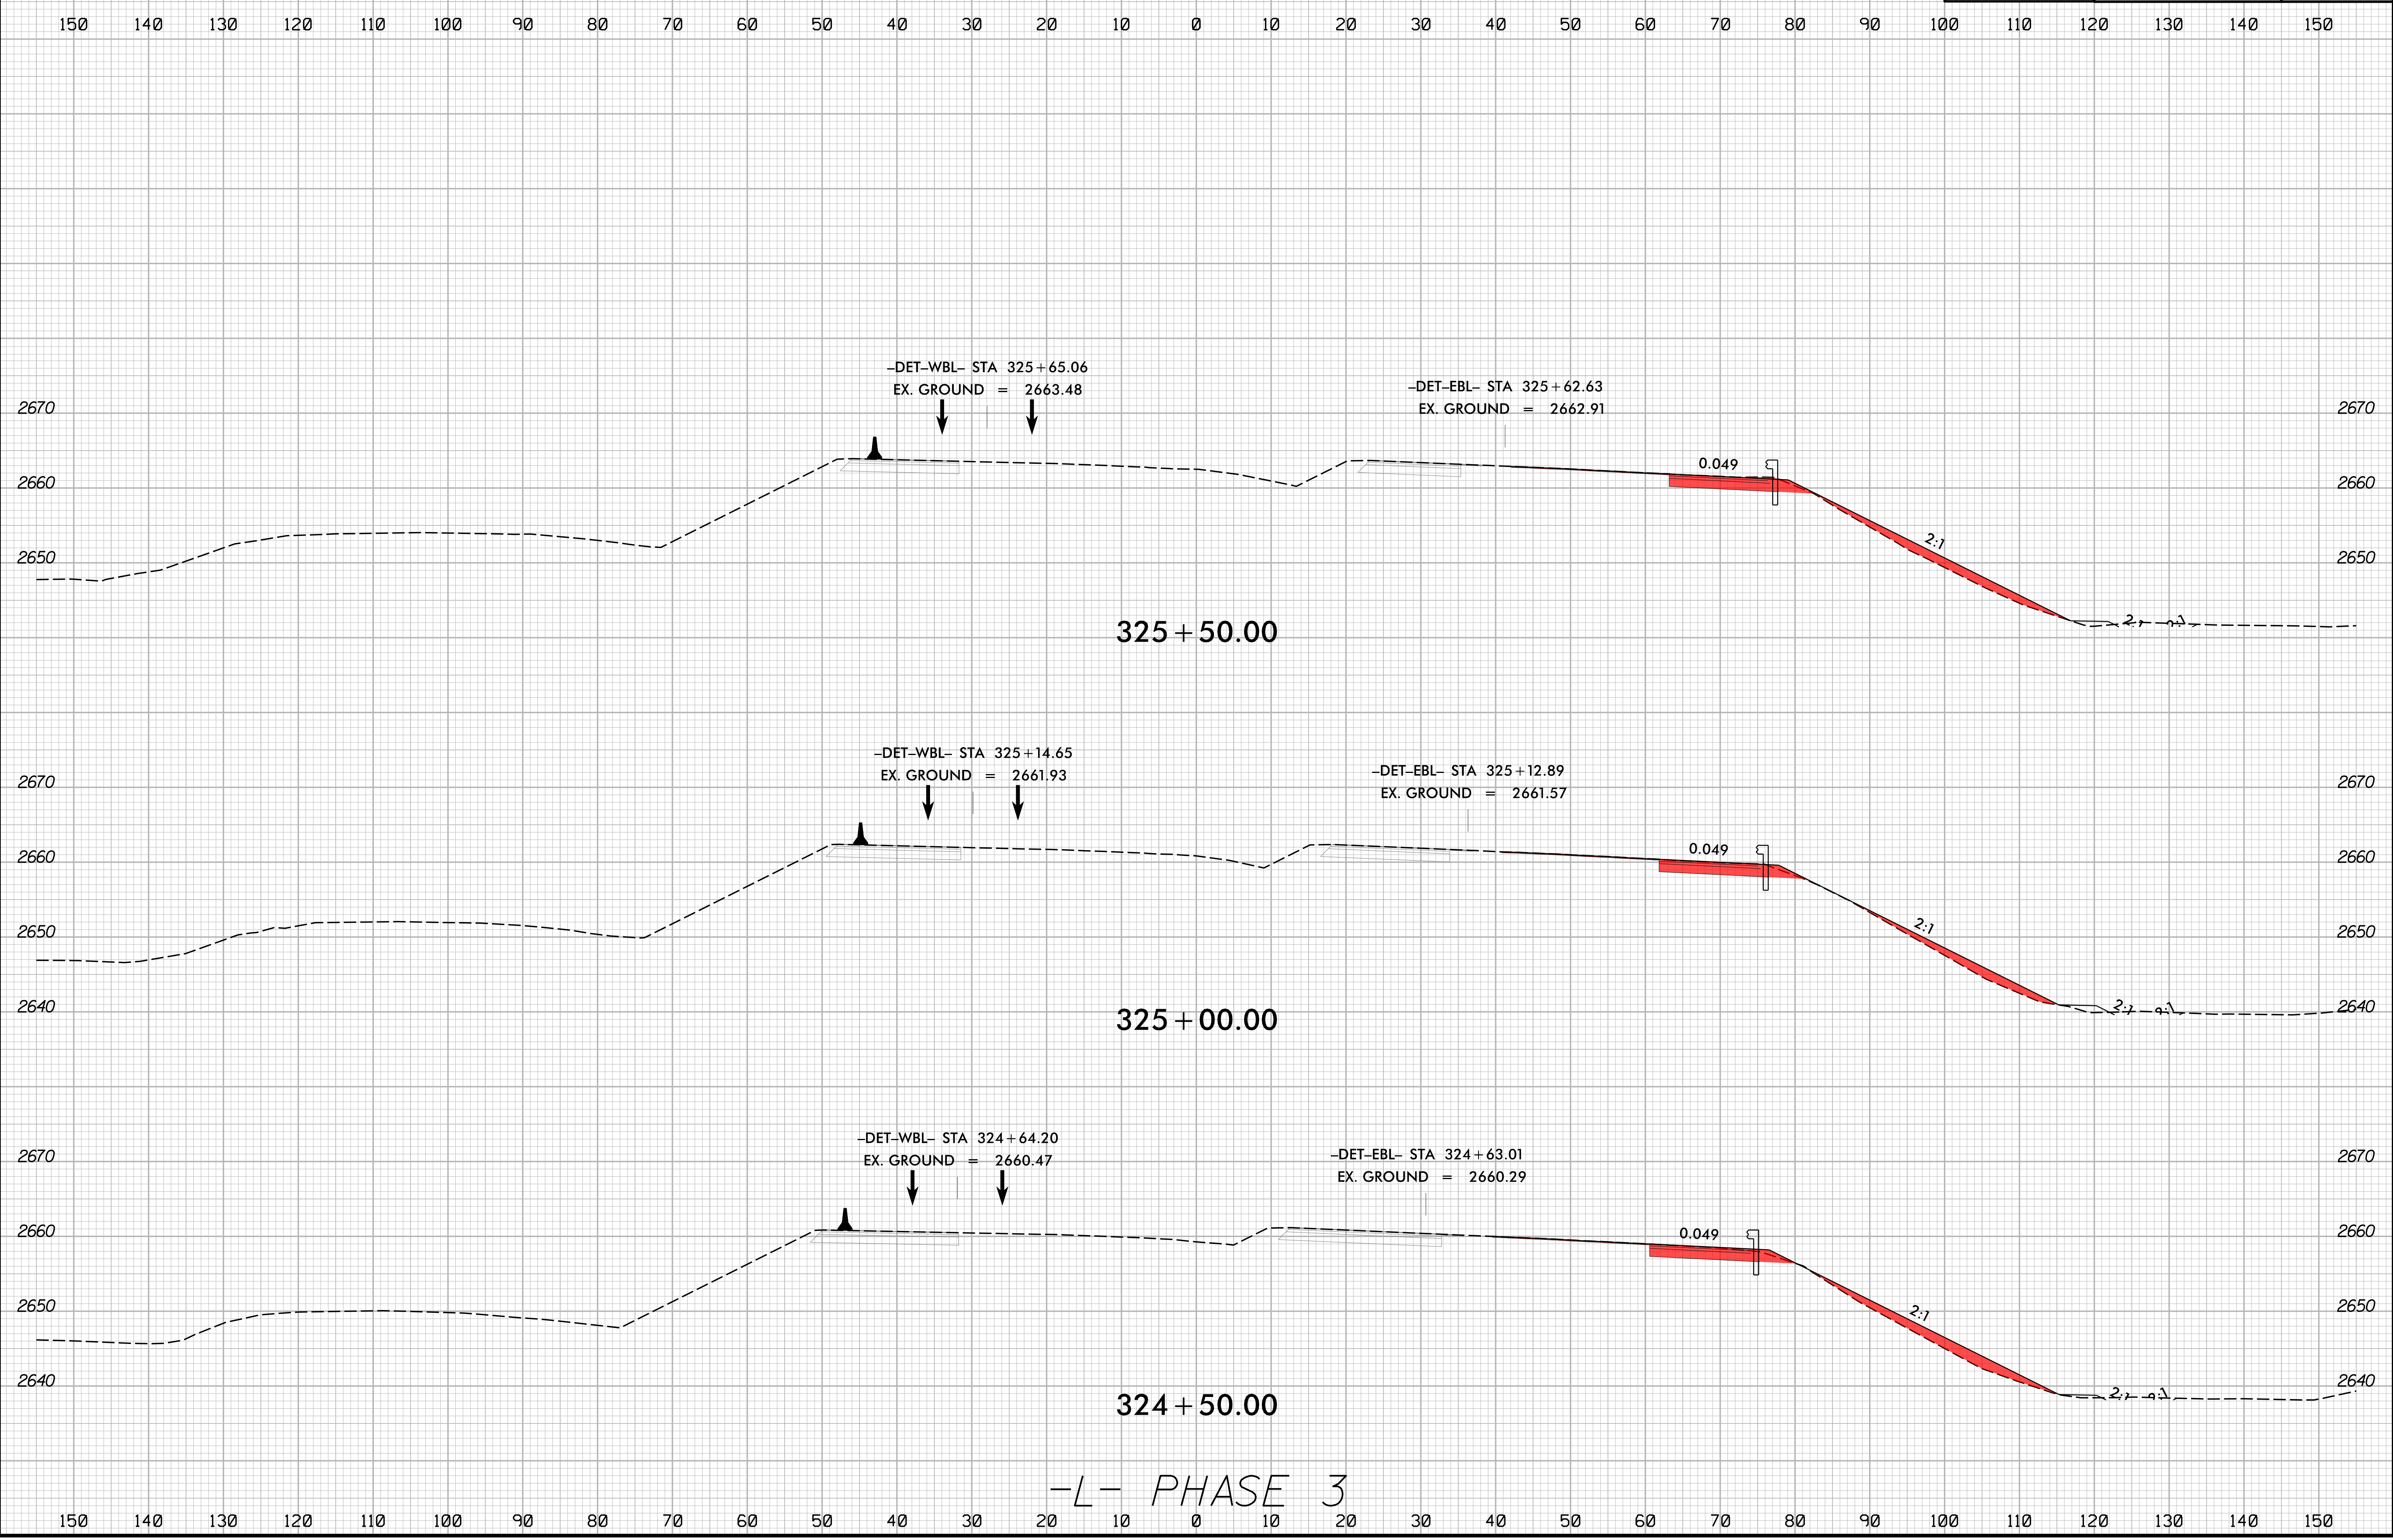

-L- PHASE 3

2/16/2024
I:\HB\0002_rdy_xpl_L_phase-3.dgn
JSE/ET/ET