


8/23/99

0 5 10	PROJ. REFERENCE NO.	SHEET NO.
	HB-0002	X-67

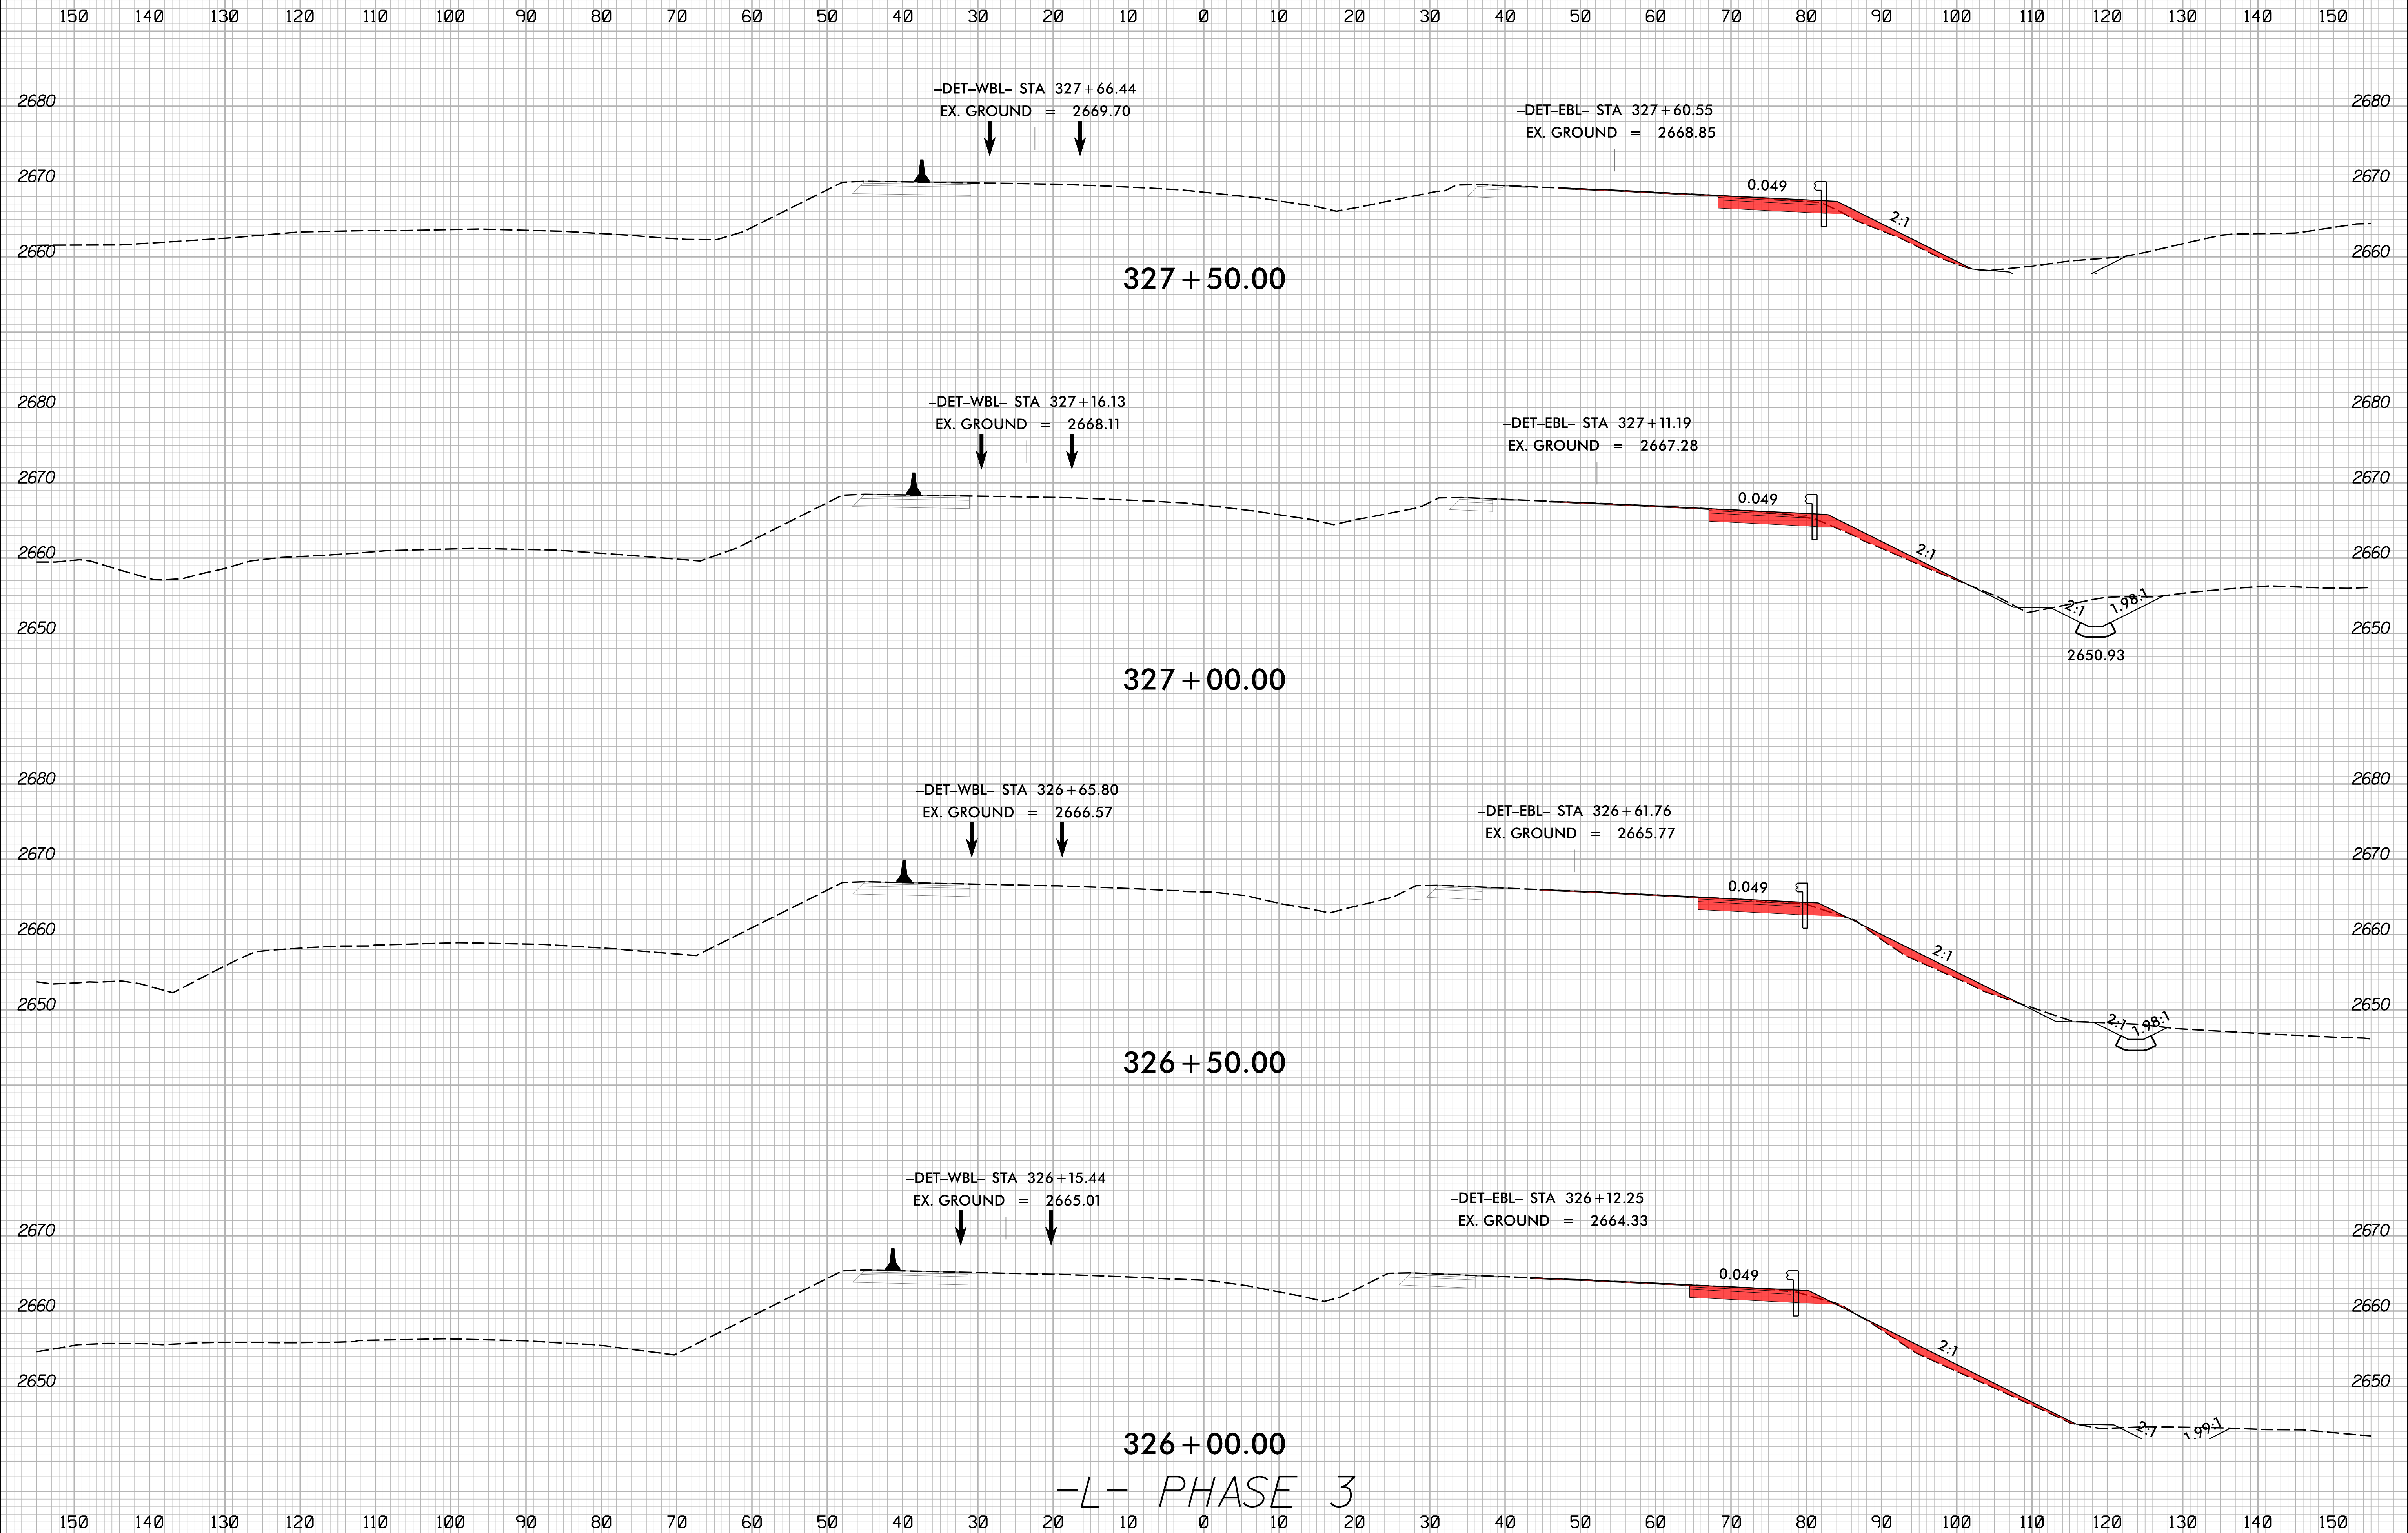

-L- PHASE 3

2/16/2024  
I:\HB\0002\_rdy\_xpl\_L\_phase-3.dgn  
JSE