



8/23/99

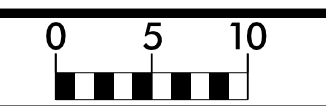

| | |
|---------------------|-----------|
| PROJ. REFERENCE NO. | SHEET NO. |
| HB-0002 | X-69 |

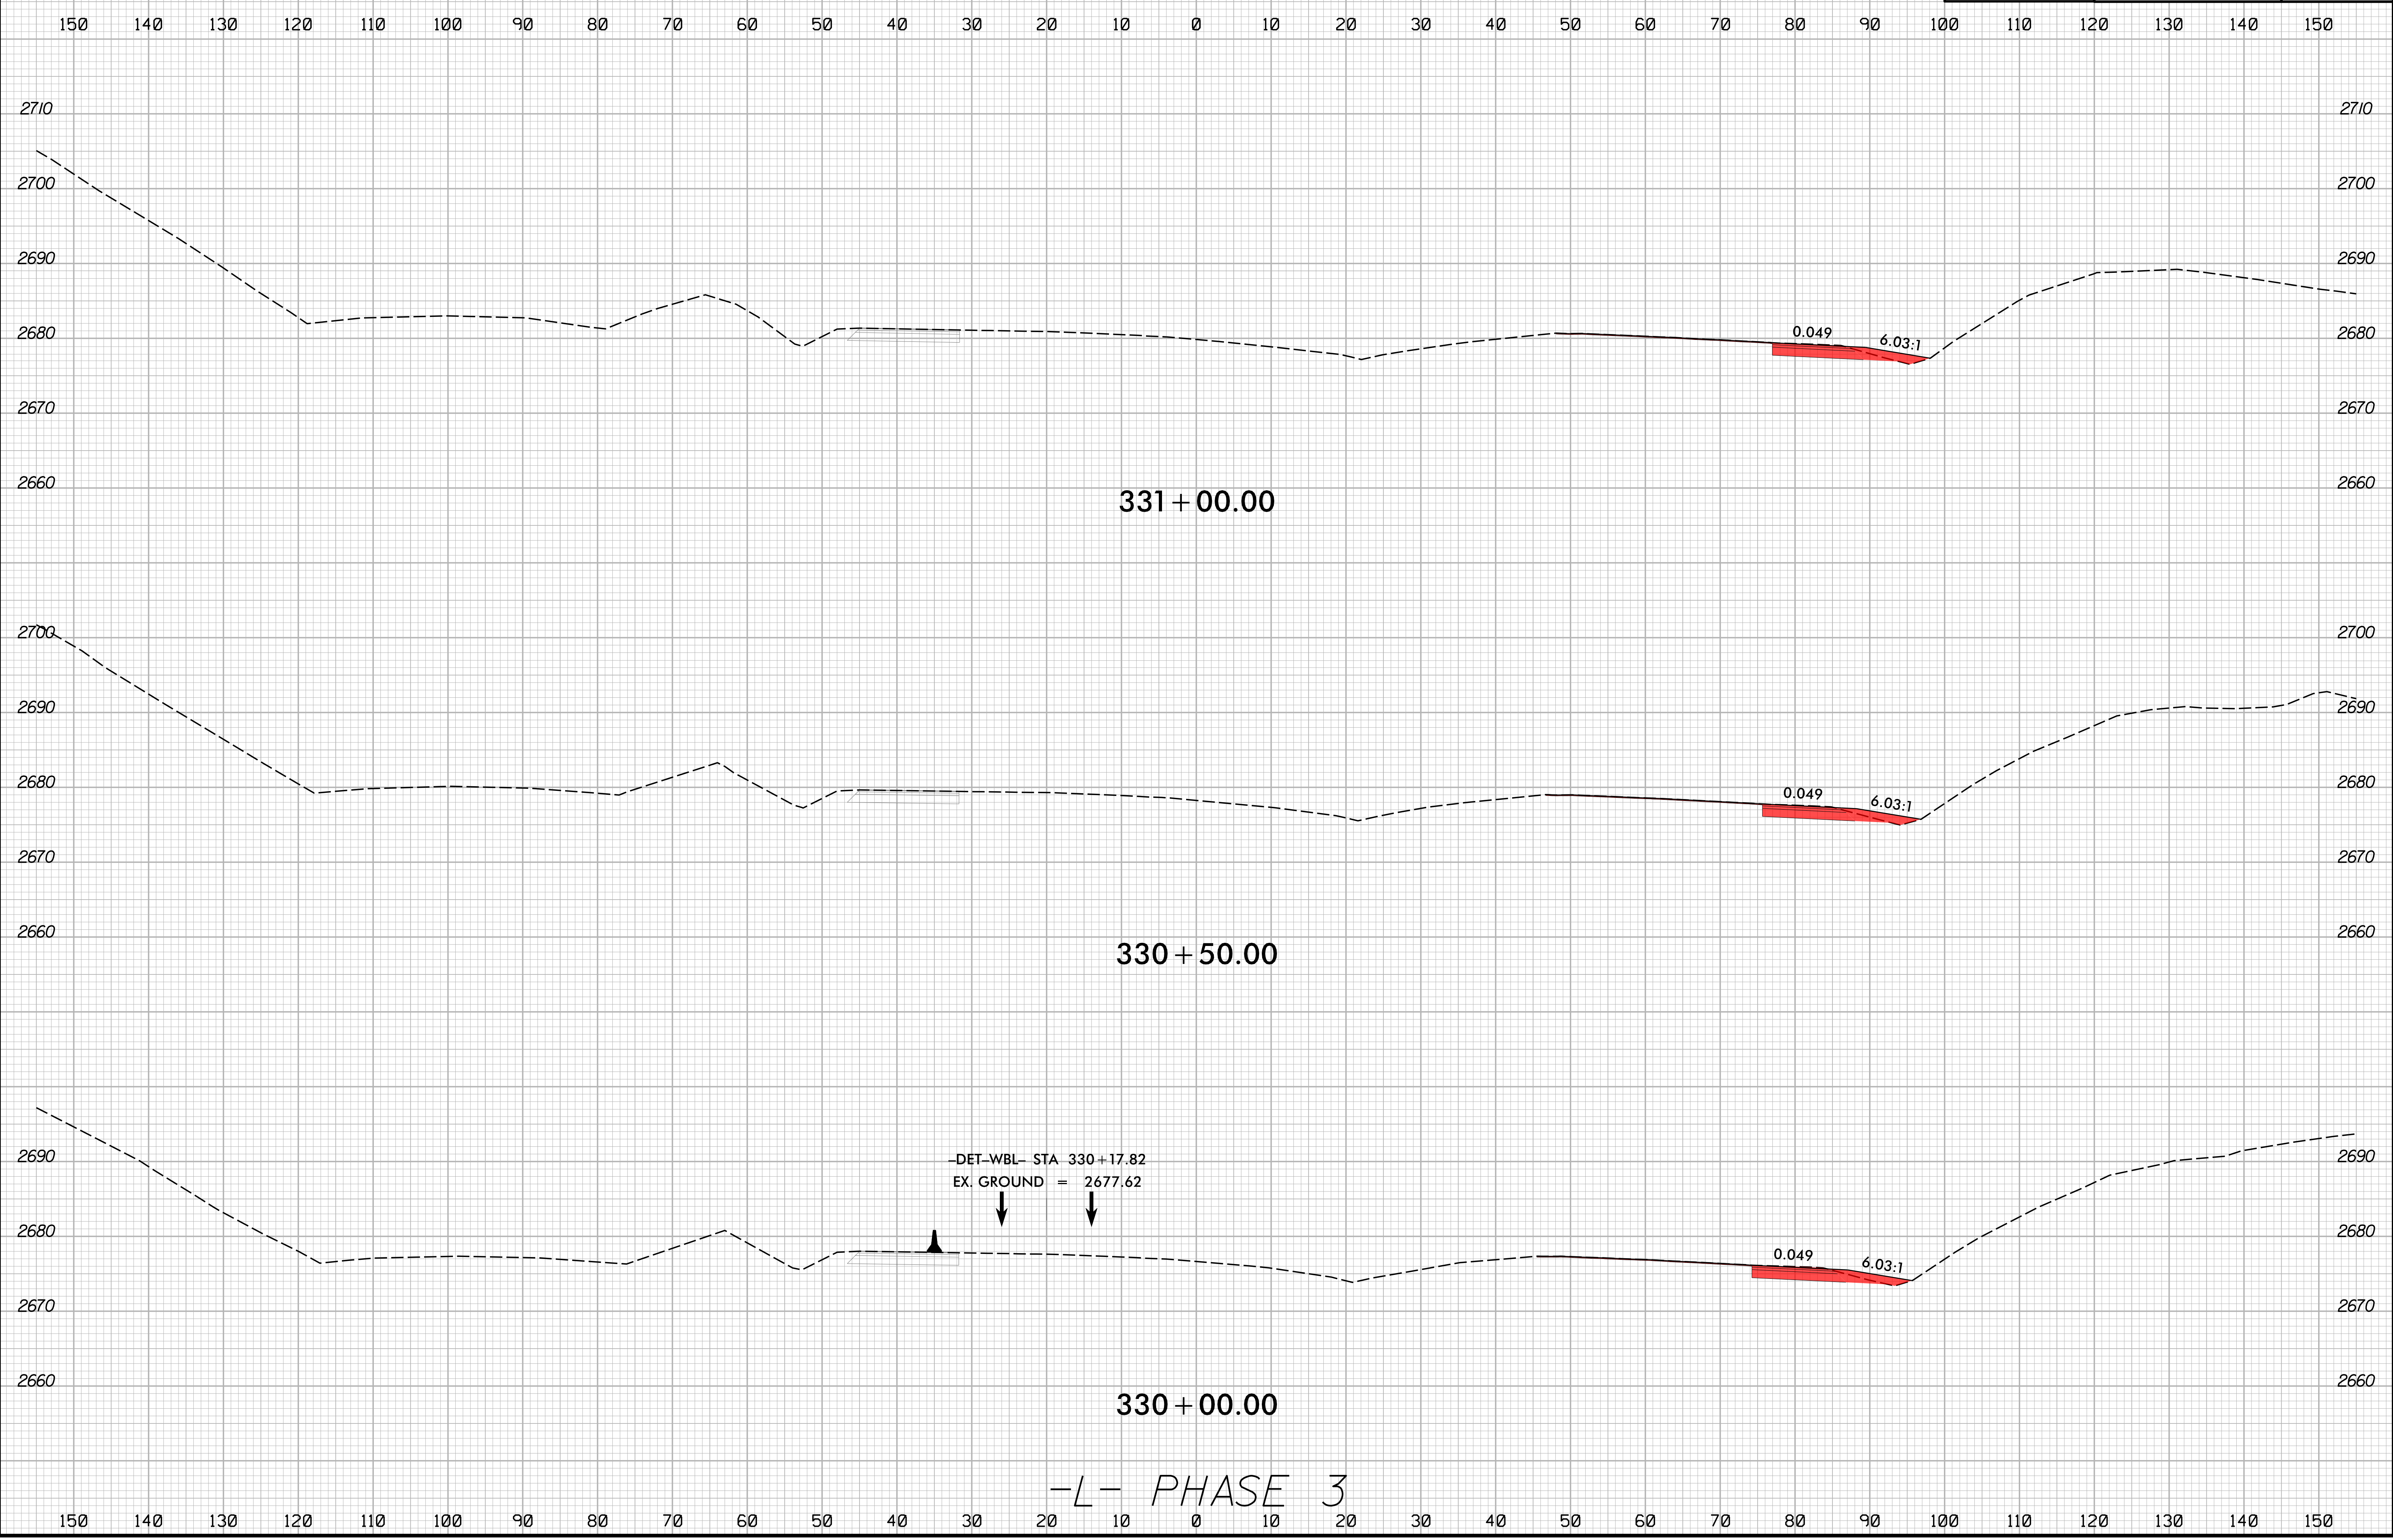

DET-WBL STA 330+17.82
 EX. GROUND = 2677.62

-L- PHASE 3

2/16/2024
 I:\HB\0002_rdy_xpl_L_phase-3.dgn
 J:\ERIC\refiner