


8/23/99

	PROJ. REFERENCE NO.	SHEET NO.
	HB-0002	X-71

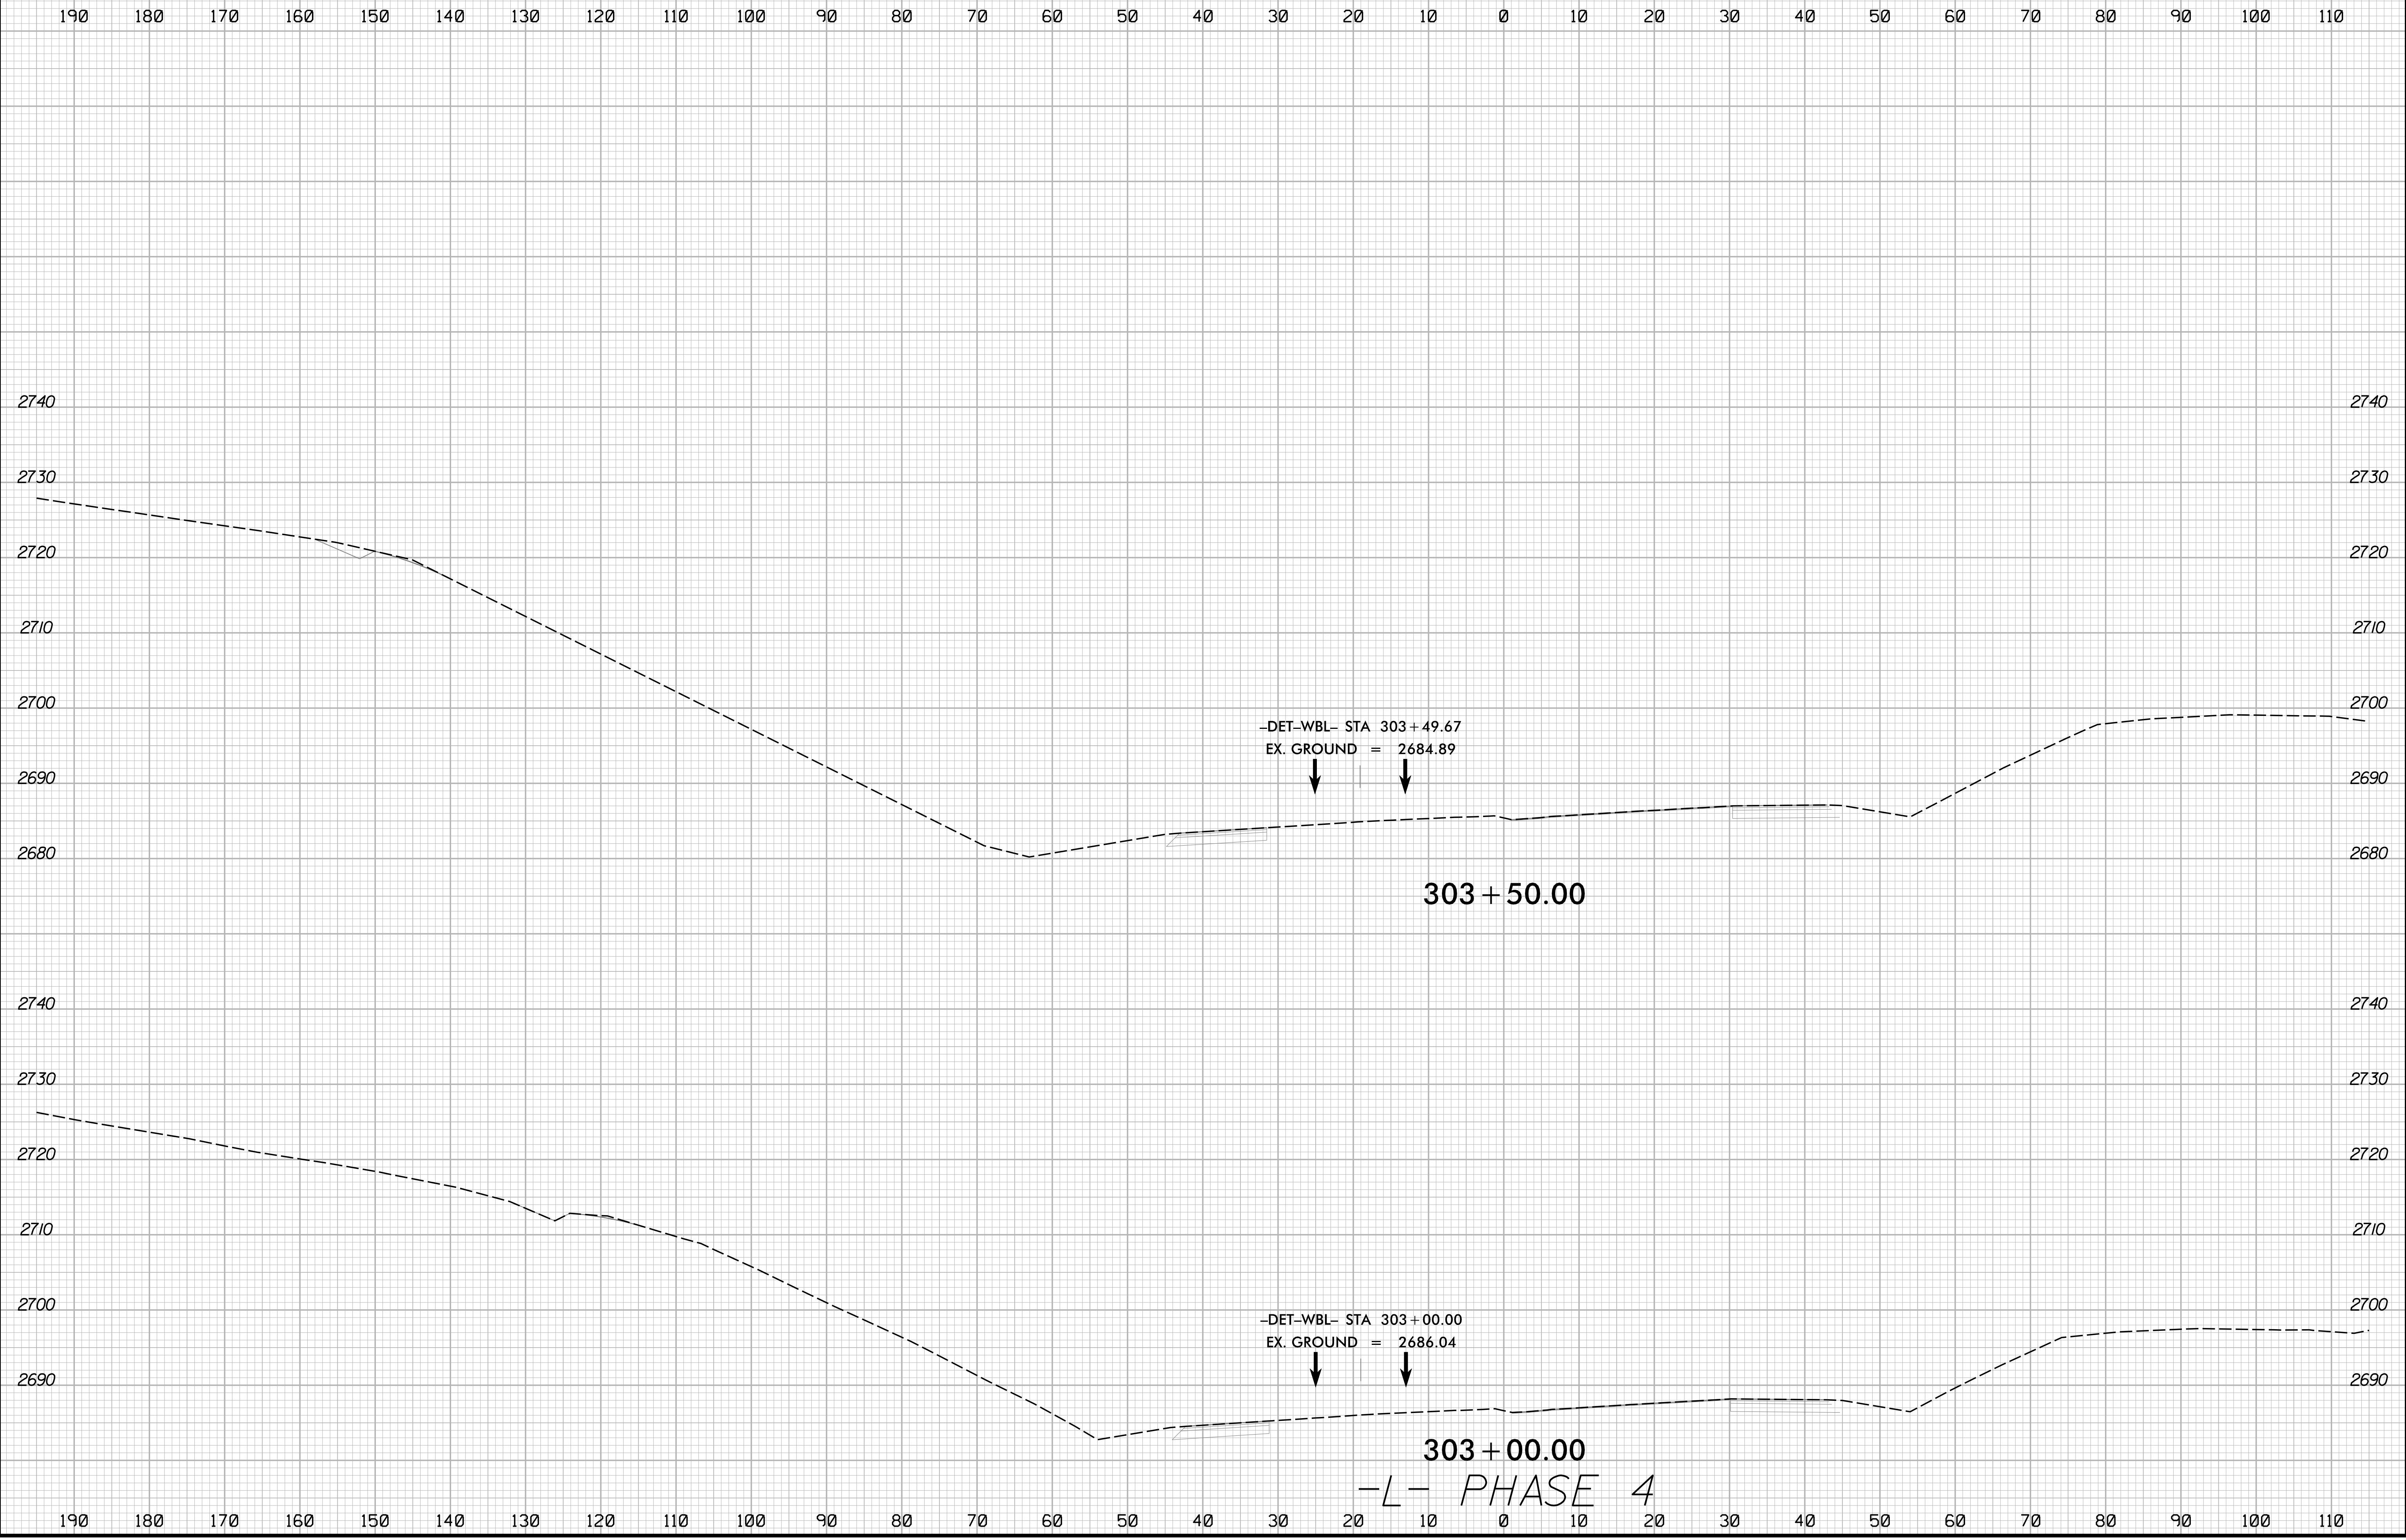

2/16/2024
I:\HB\0002_rdy_xpl_L_phase_4.dgn
JSE

303+50.00
303+00.00
-L- PHASE 4