



8/23/99

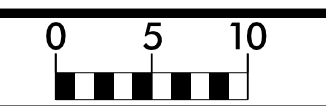

PROJ. REFERENCE NO.	SHEET NO.
HB-0002	X-72

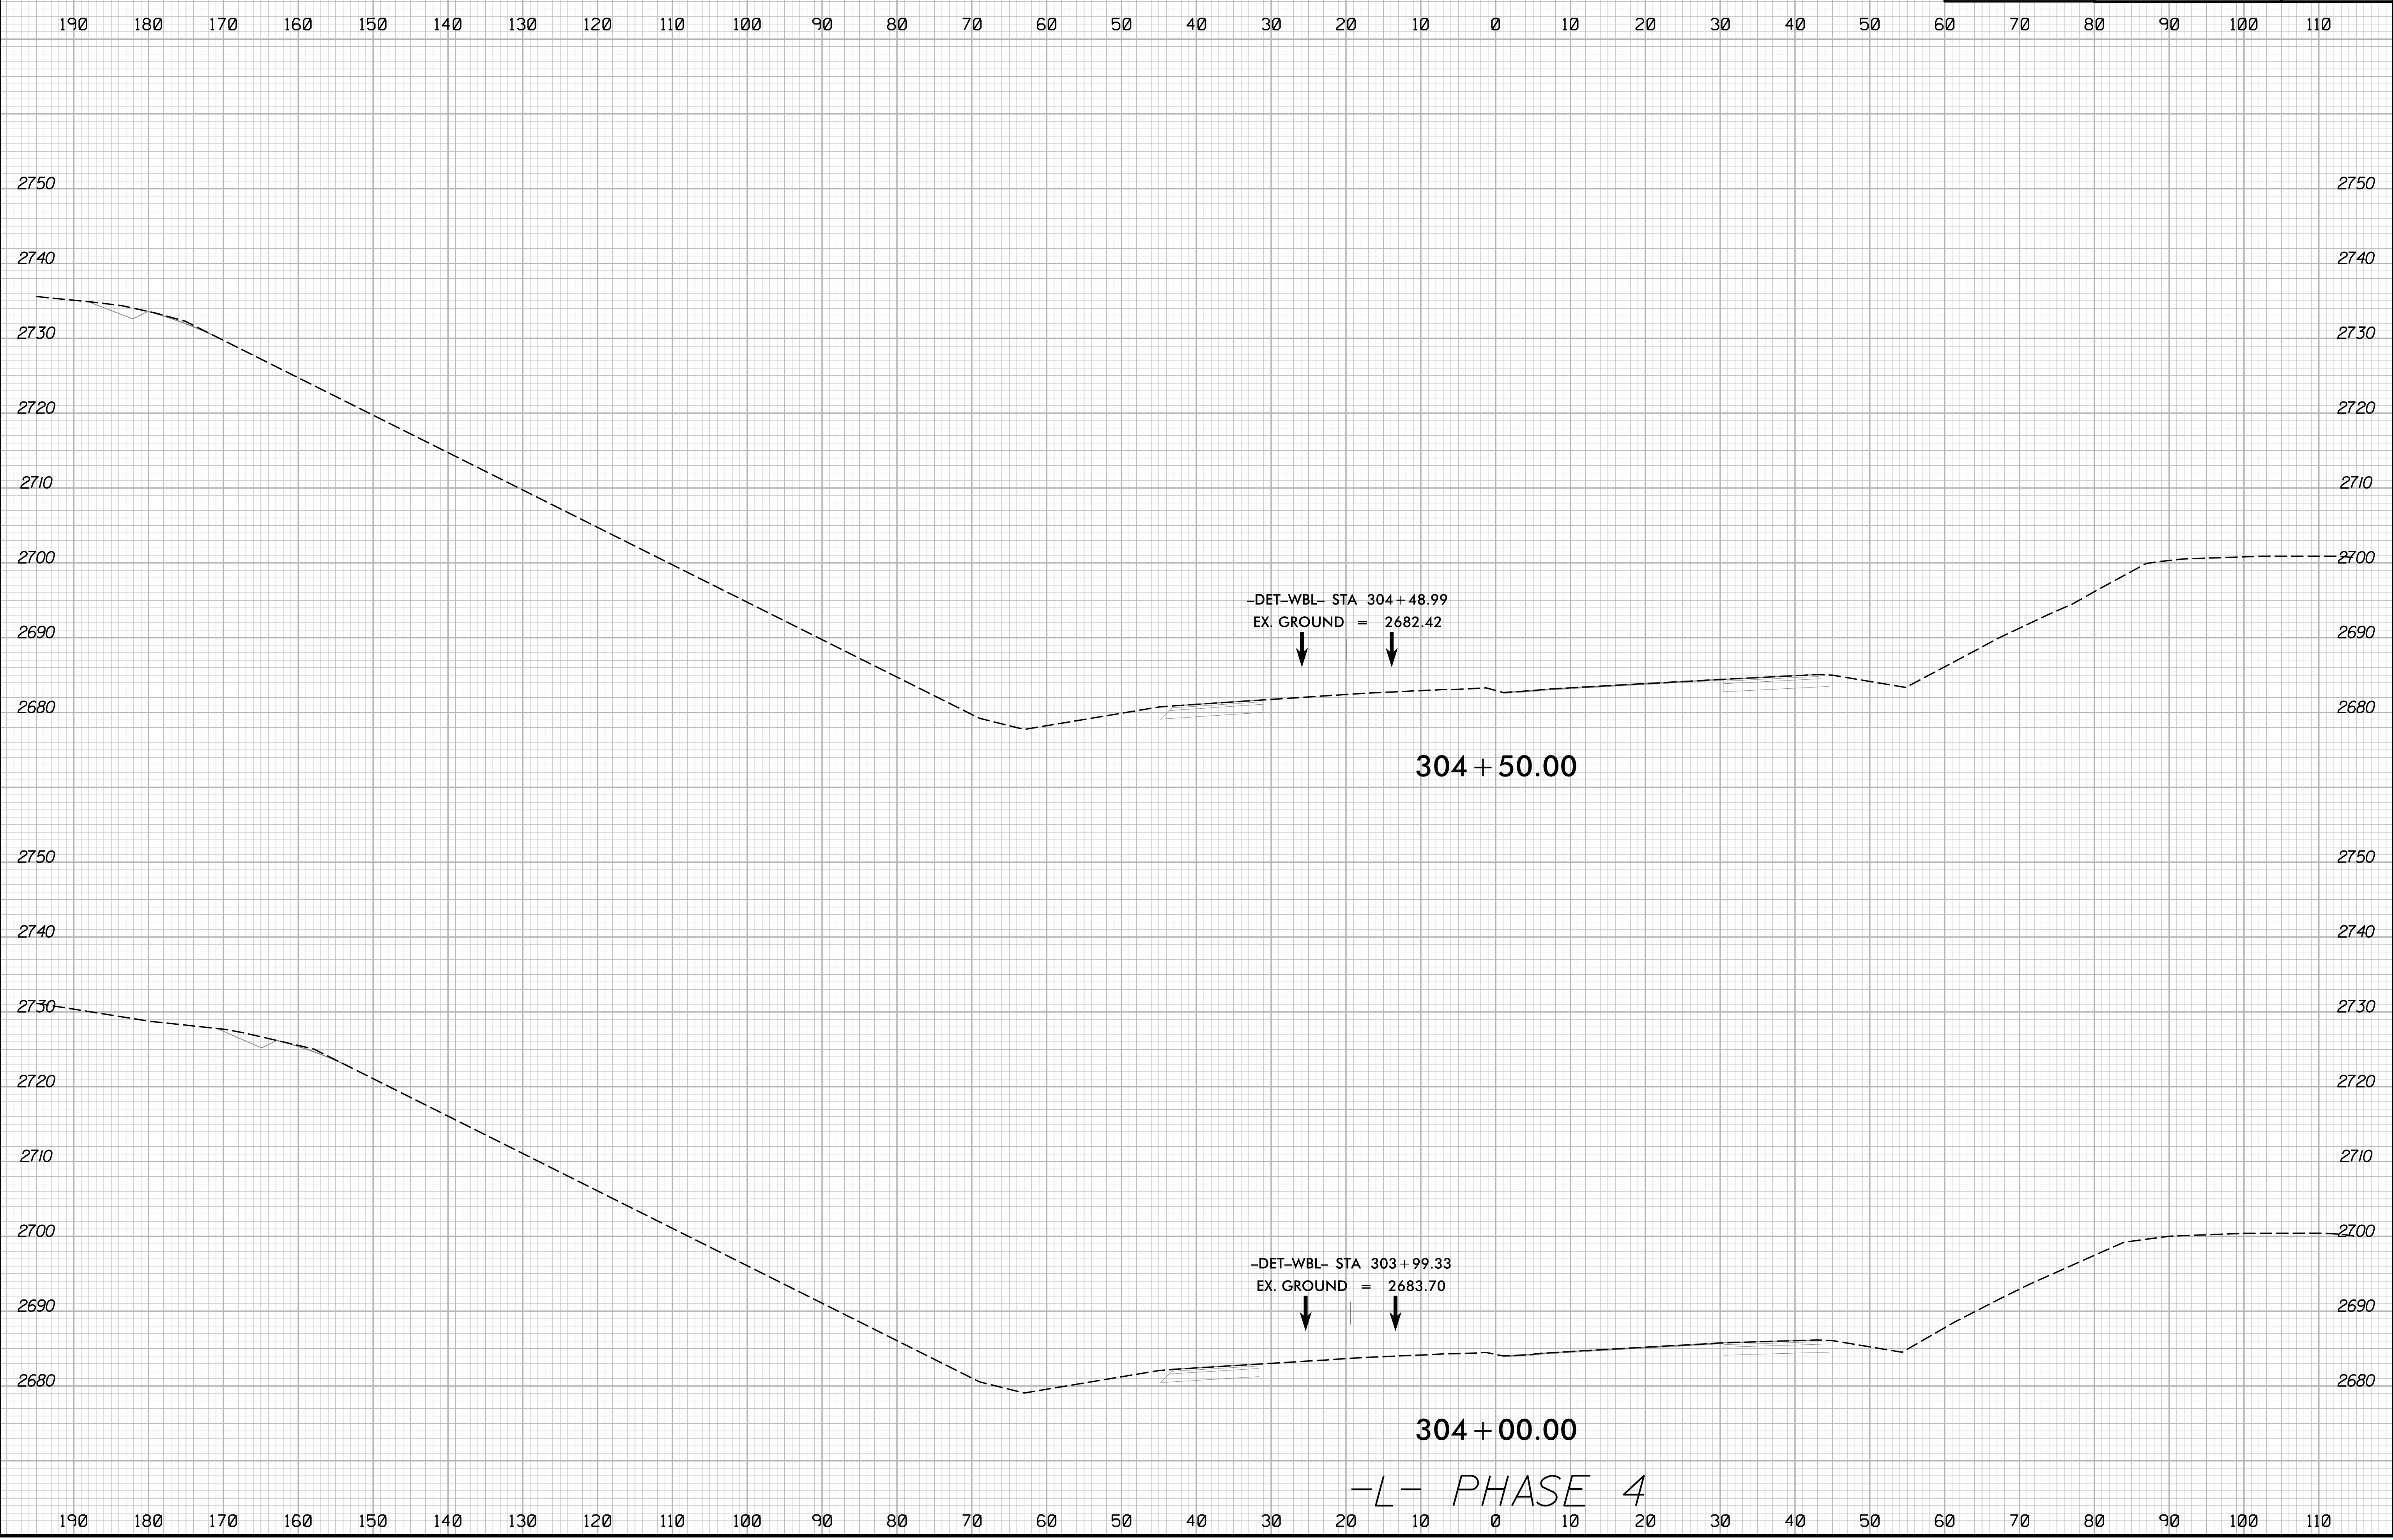

2/16/2024  
I:\HB0002\_rdy\_xpl\_L\_phase\_4.dgn  
JSE/ETG

-L- PHASE 4