

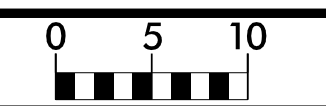


8/23/99

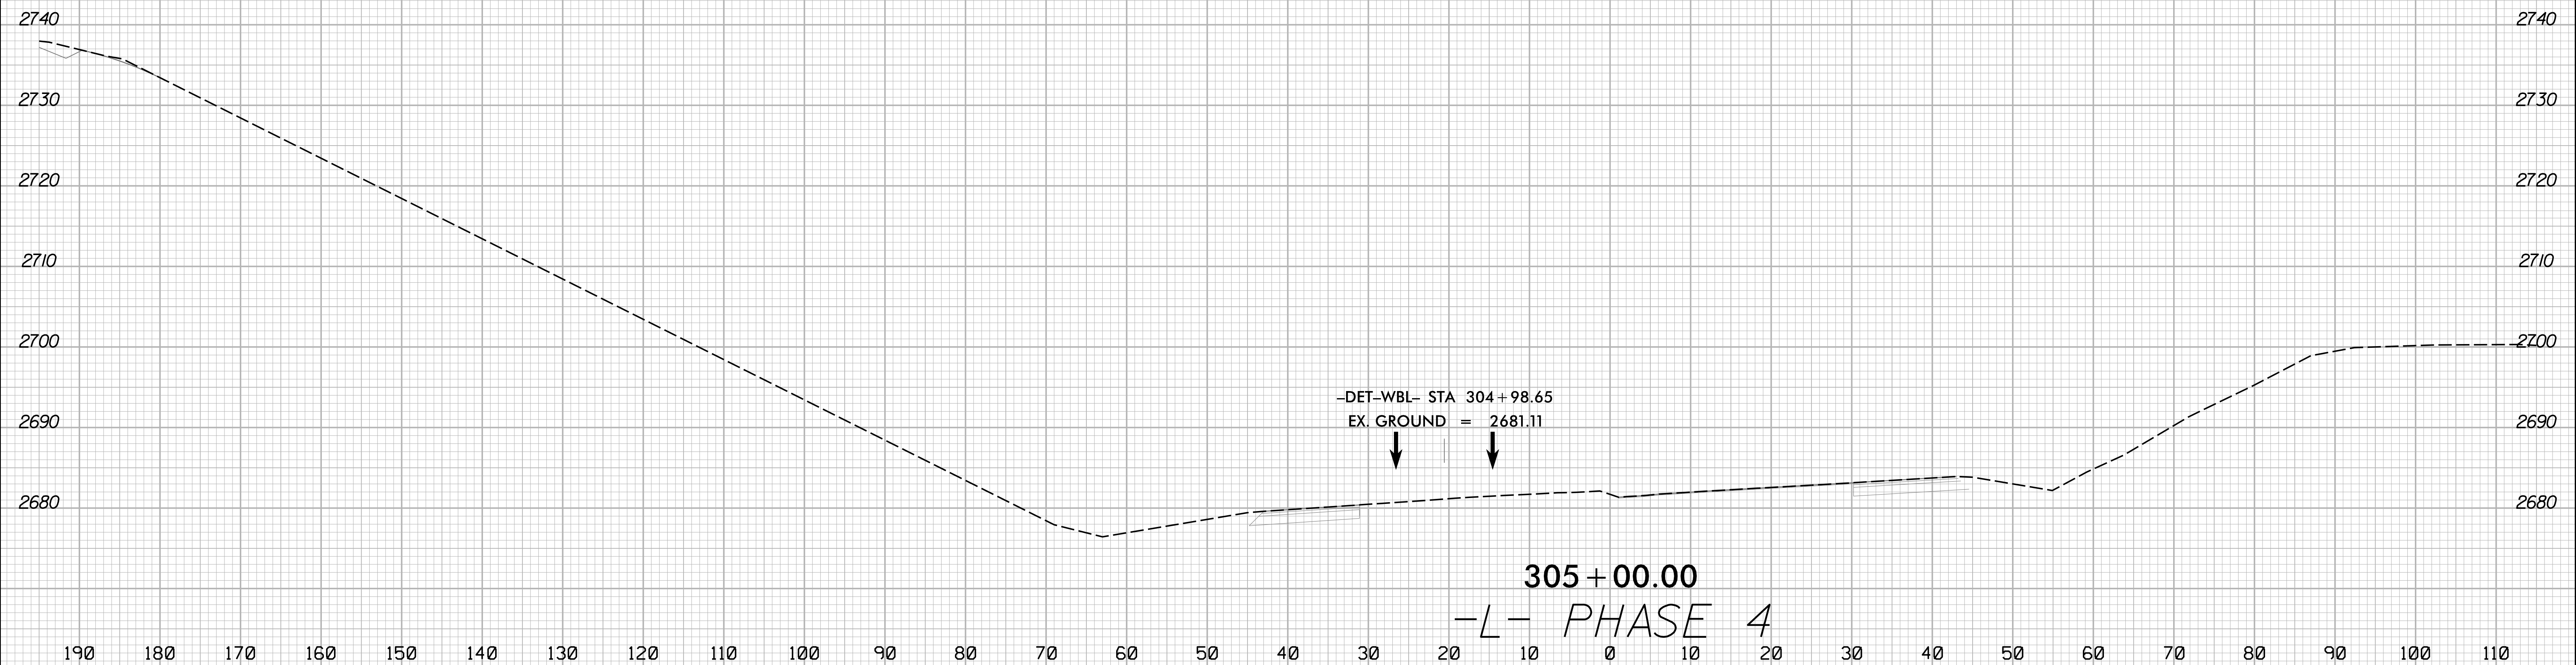

PROJ. REFERENCE NO.	SHEET NO.
HB-0002	X-73

190 180 170 160 150 140 130 120 110 100 90 80 70 60 50 40 30 20 10 0 10 20 30 40 50 60 70 80 90 100 110

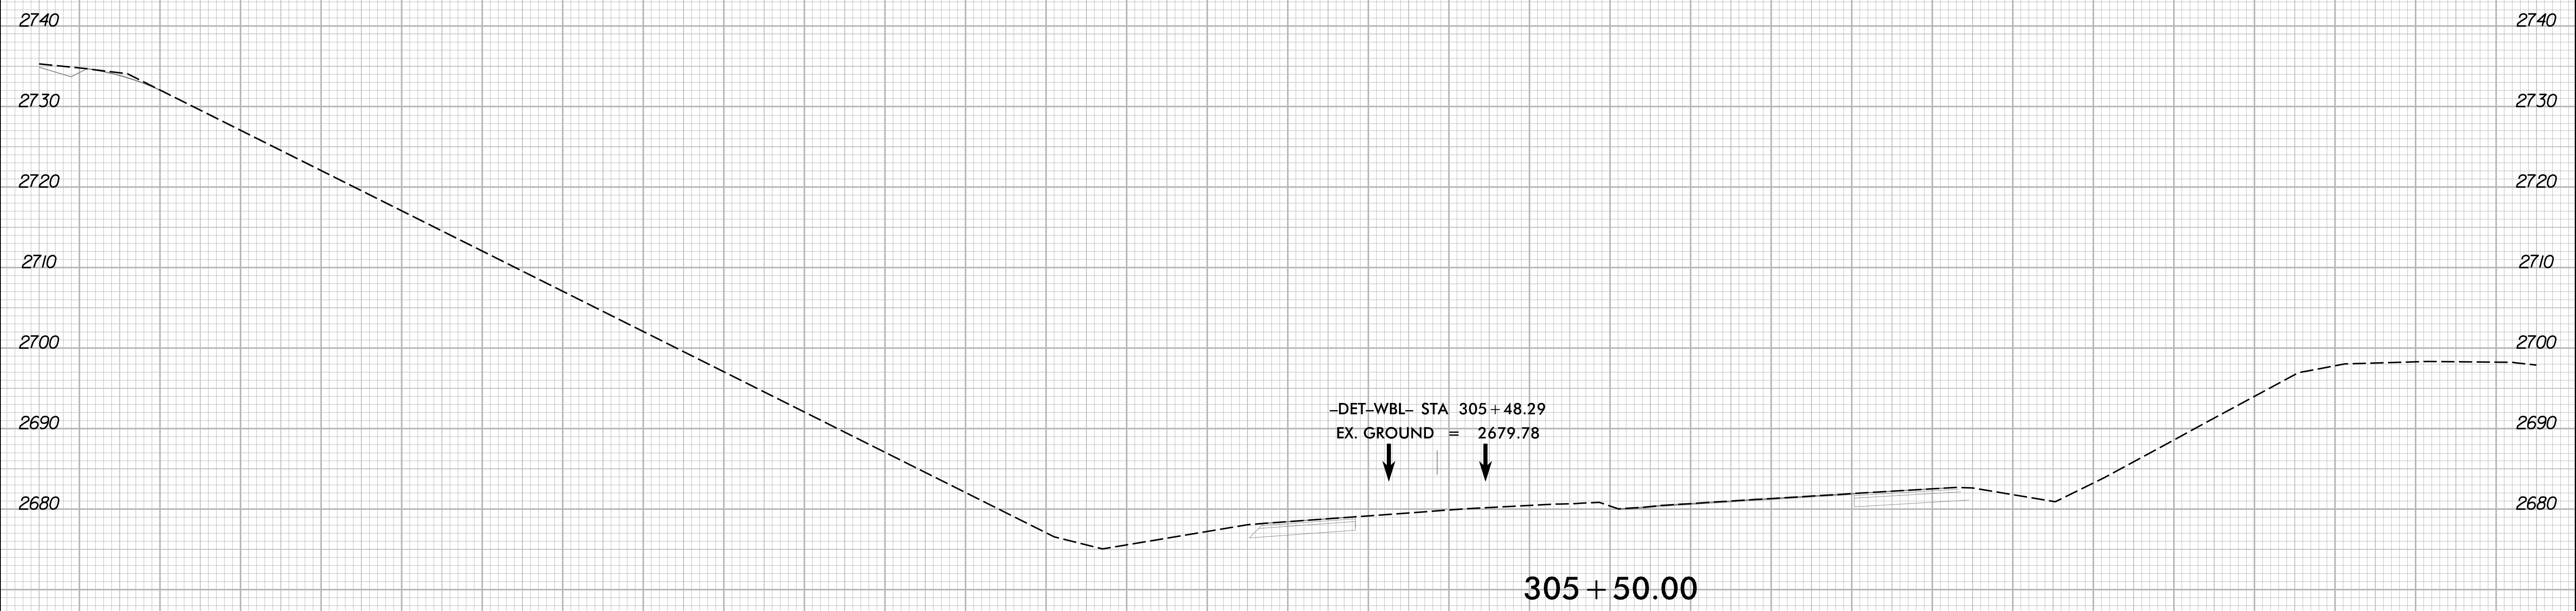

2/16/2024  
1:51:13 PM  
I:\S:\HB\0002\_rdy\_xpl.L\_phase 4.dgn