


8/23/99

	PROJ. REFERENCE NO.	SHEET NO.
	HB-0002	X-75

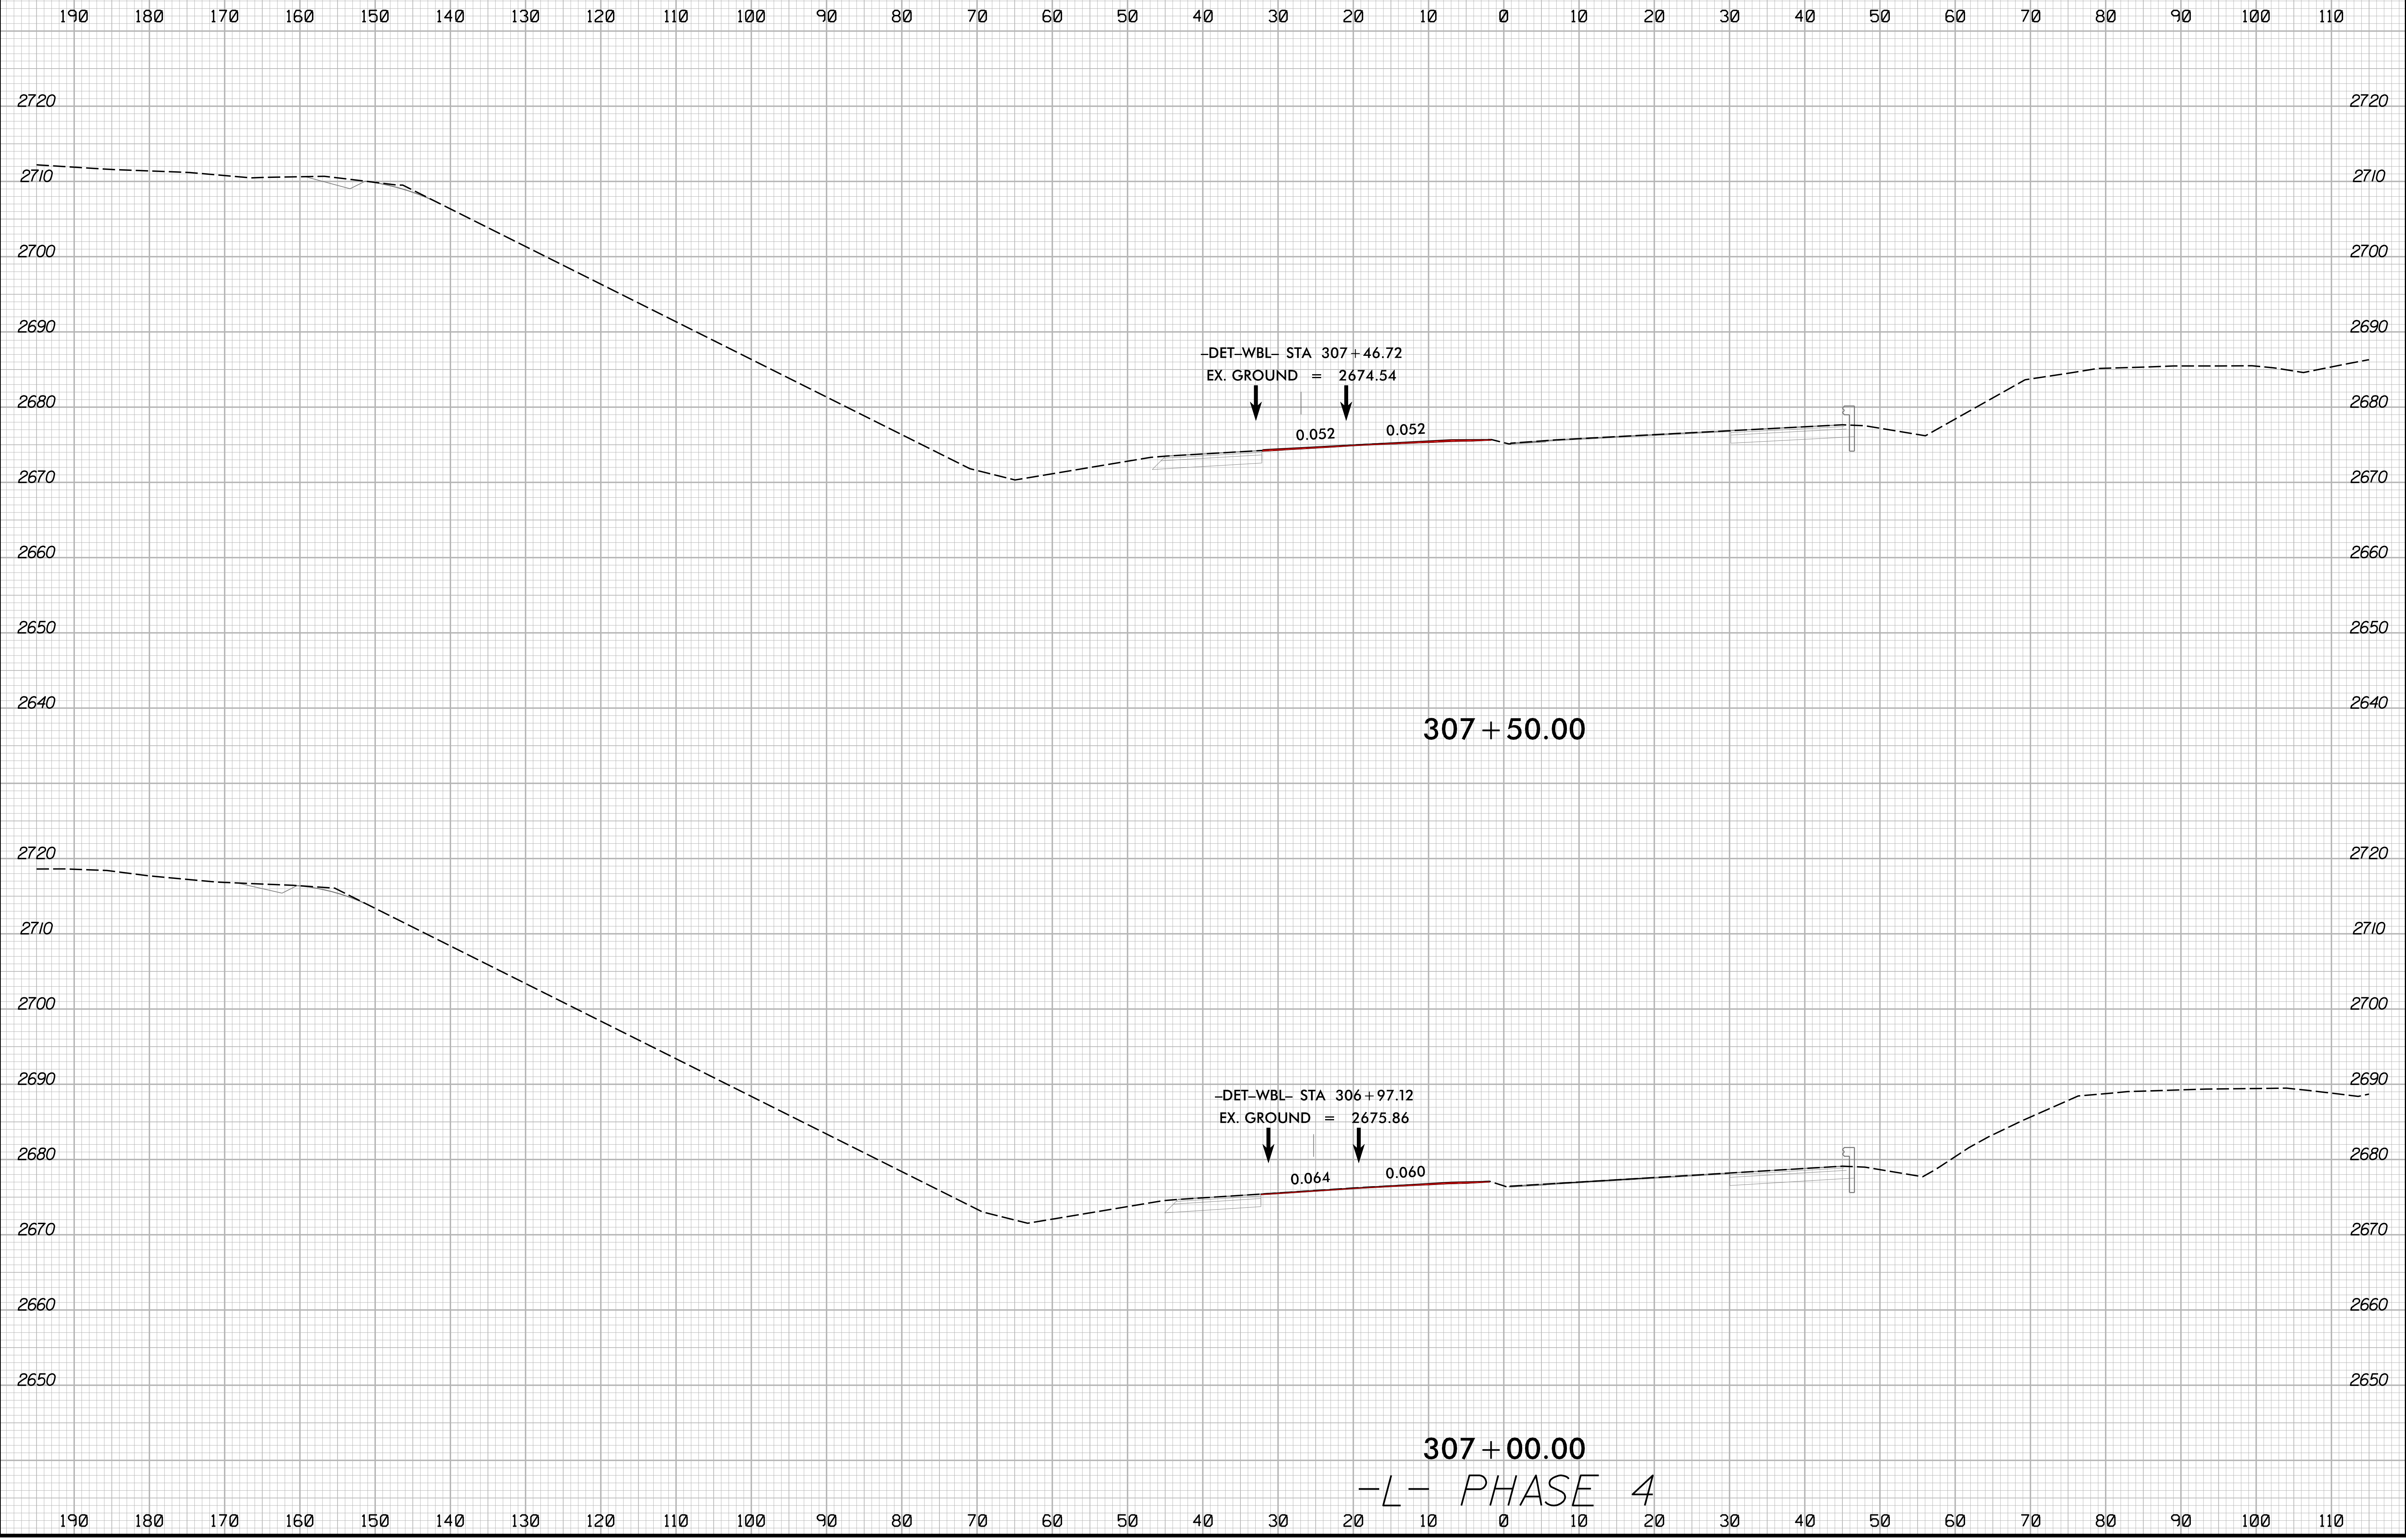

2/16/2024
I:\S:\HB\0002_rdy_xpl_L_phase_4.dgn