


8/23/99

0 5 10	PROJ. REFERENCE NO.	SHEET NO.
	HB-0002	X-80

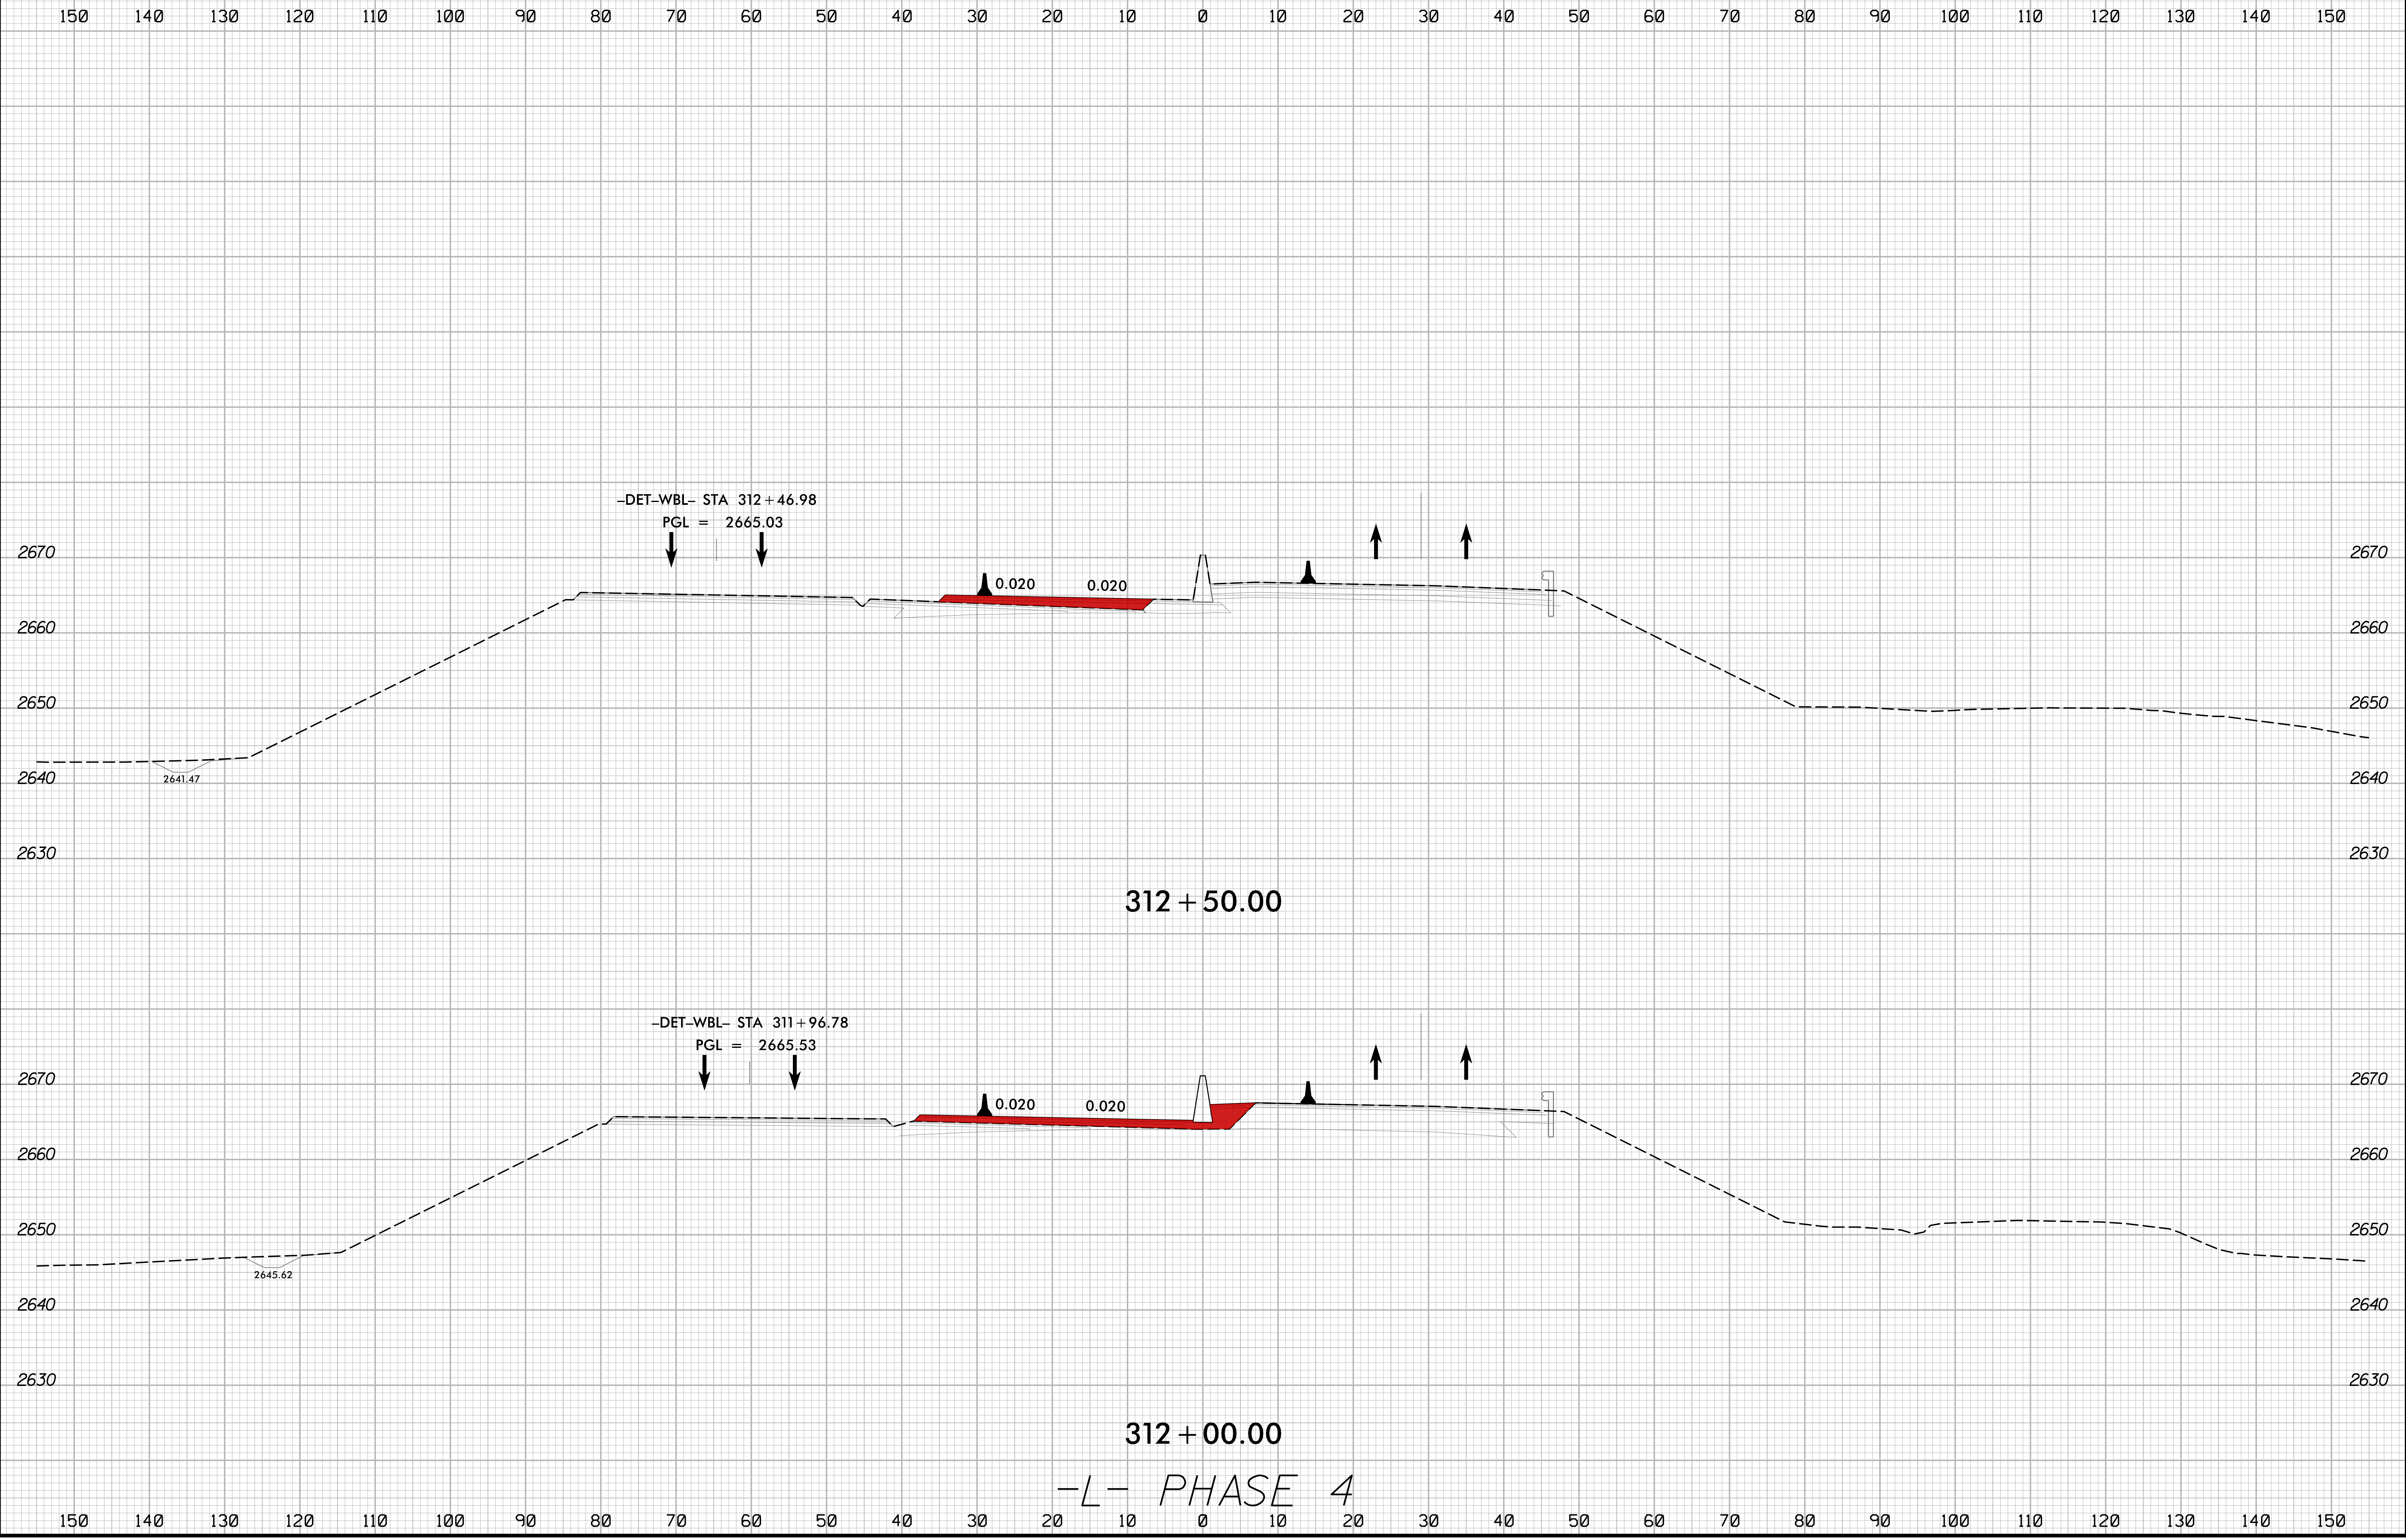

2/16/2024
I:\S\HB0002_rdy_xpl_L_phase_4.dgn
JSE/ET/ET

-L- PHASE 4