


8/23/99

0 5 10	PROJ. REFERENCE NO. HB-0002	SHEET NO. X-82
--------	--------------------------------	-------------------

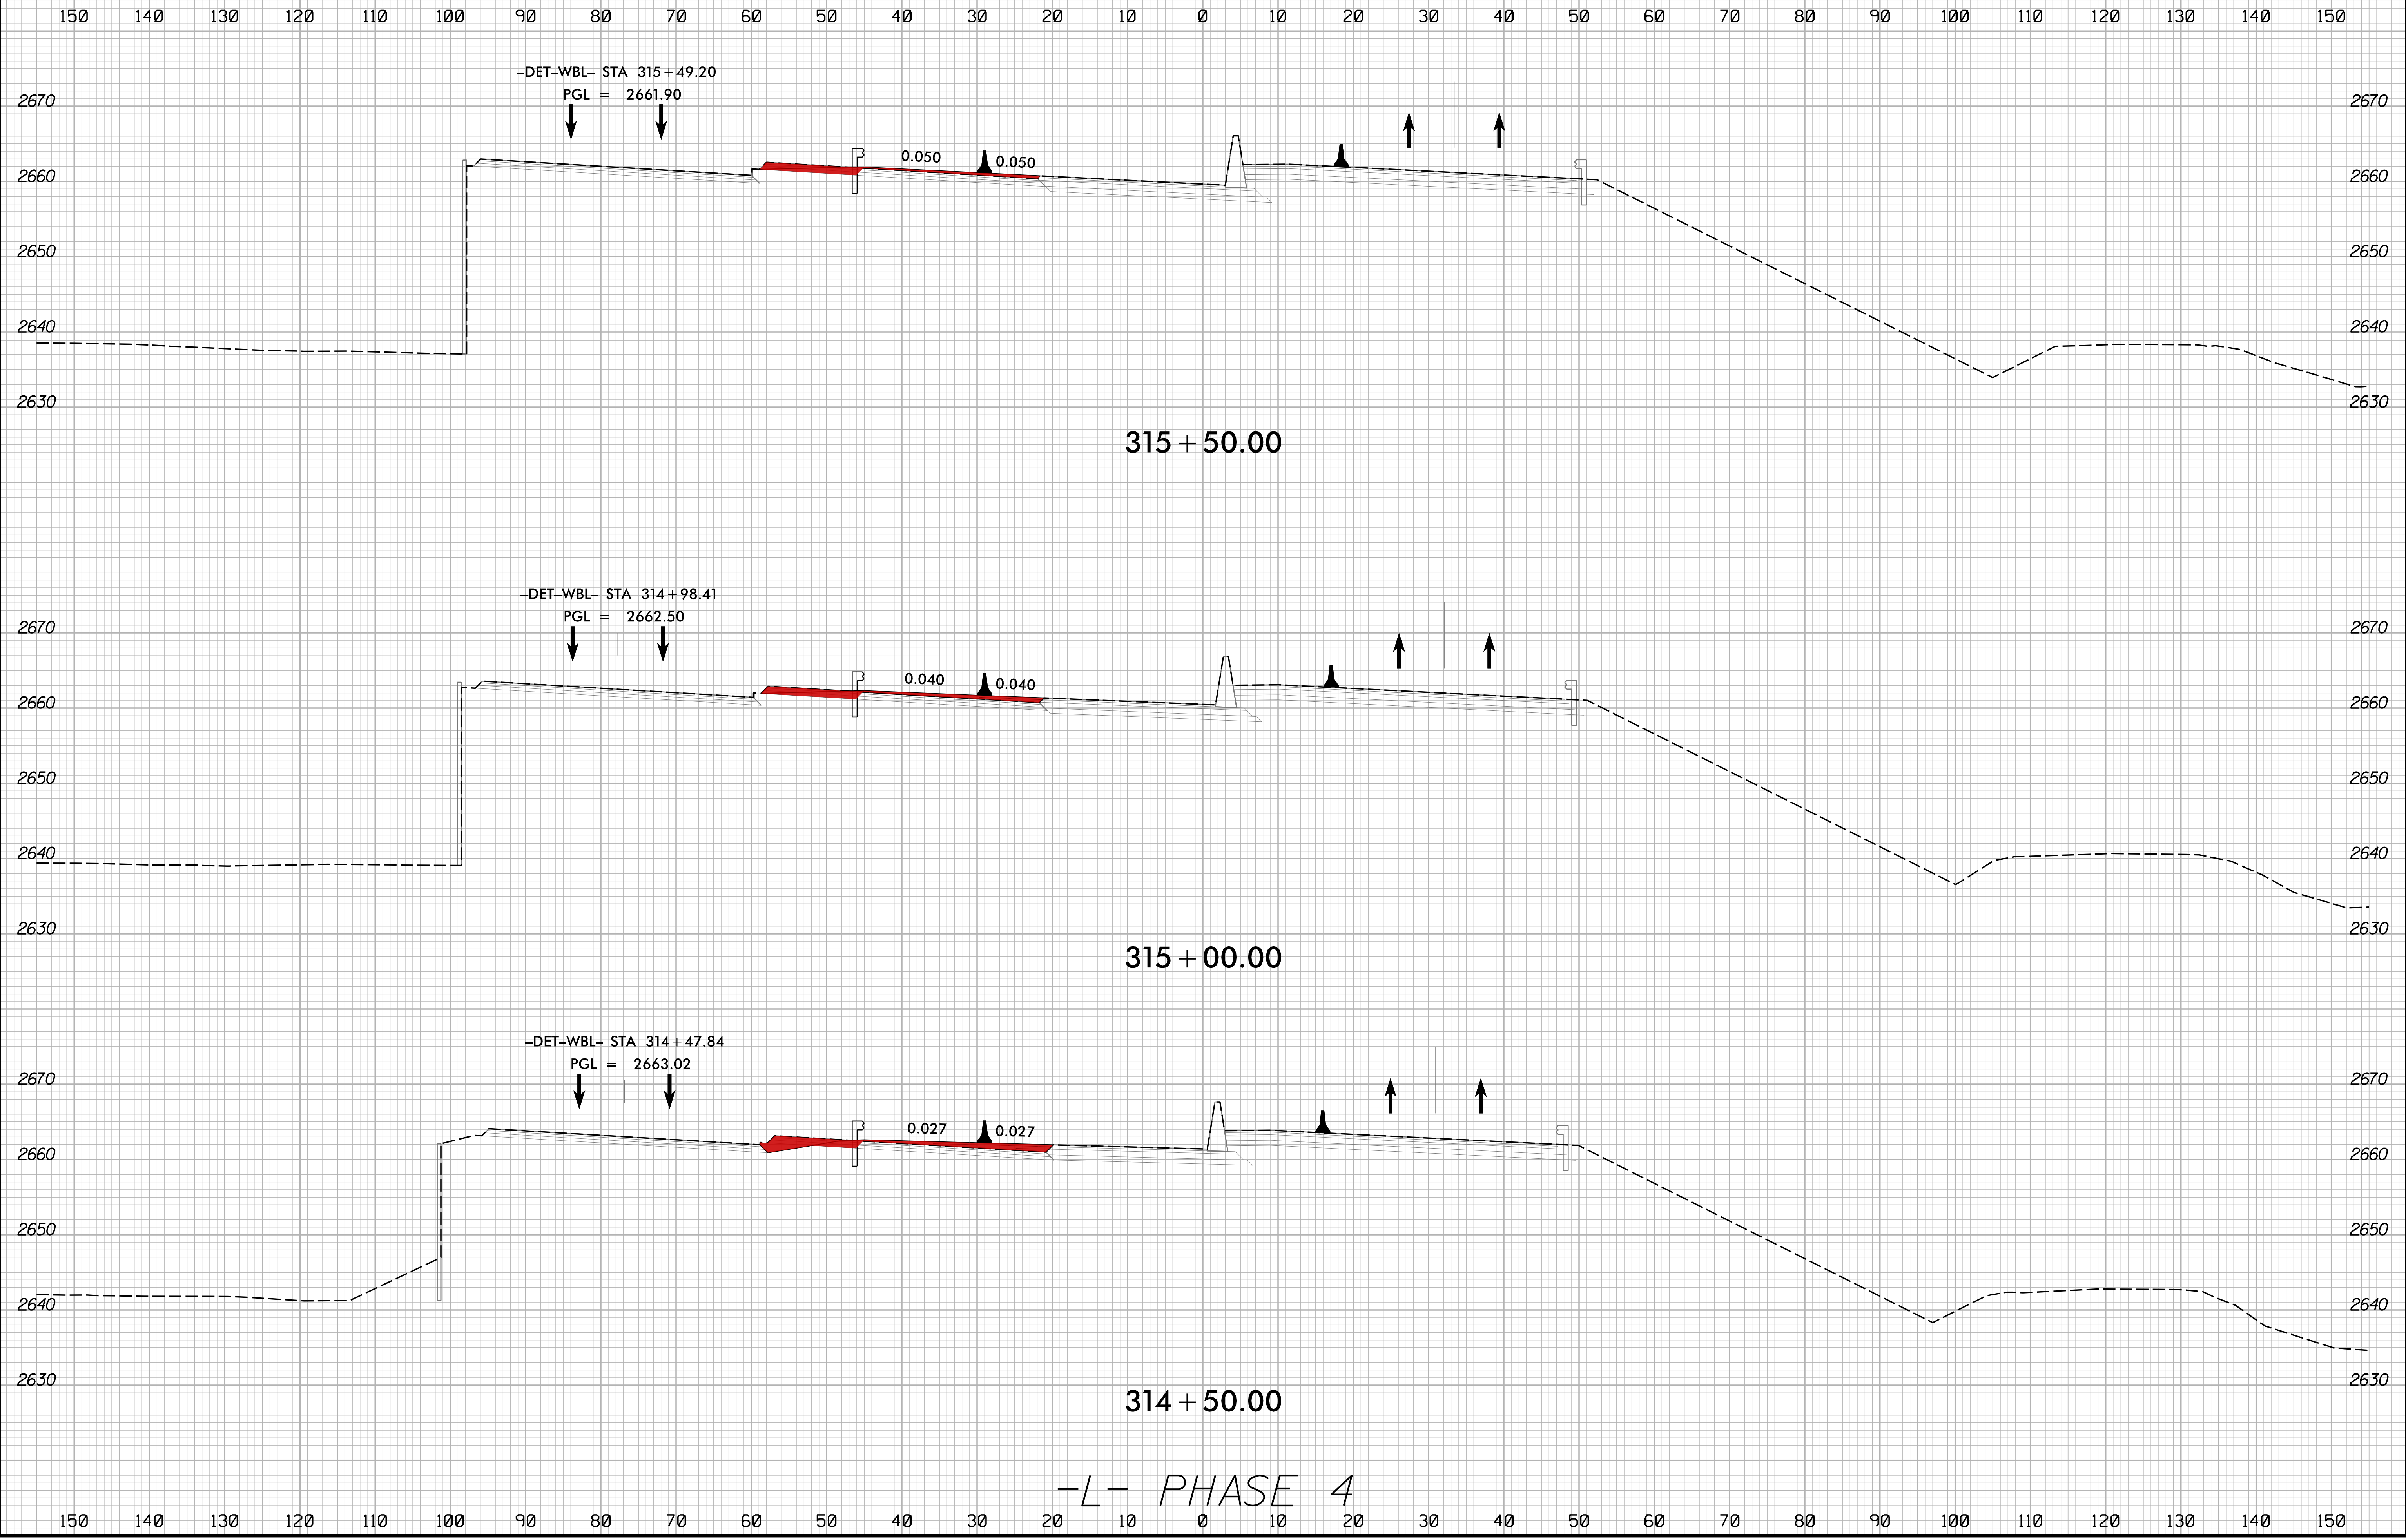

2/16/2024
1:51:18 PM
I:\Projects\HB0002_rdy_xpl_L_phase_4.dgn

-L- PHASE 4