


8/23/99

	PROJ. REFERENCE NO.	SHEET NO.
	HB-0002	X-86

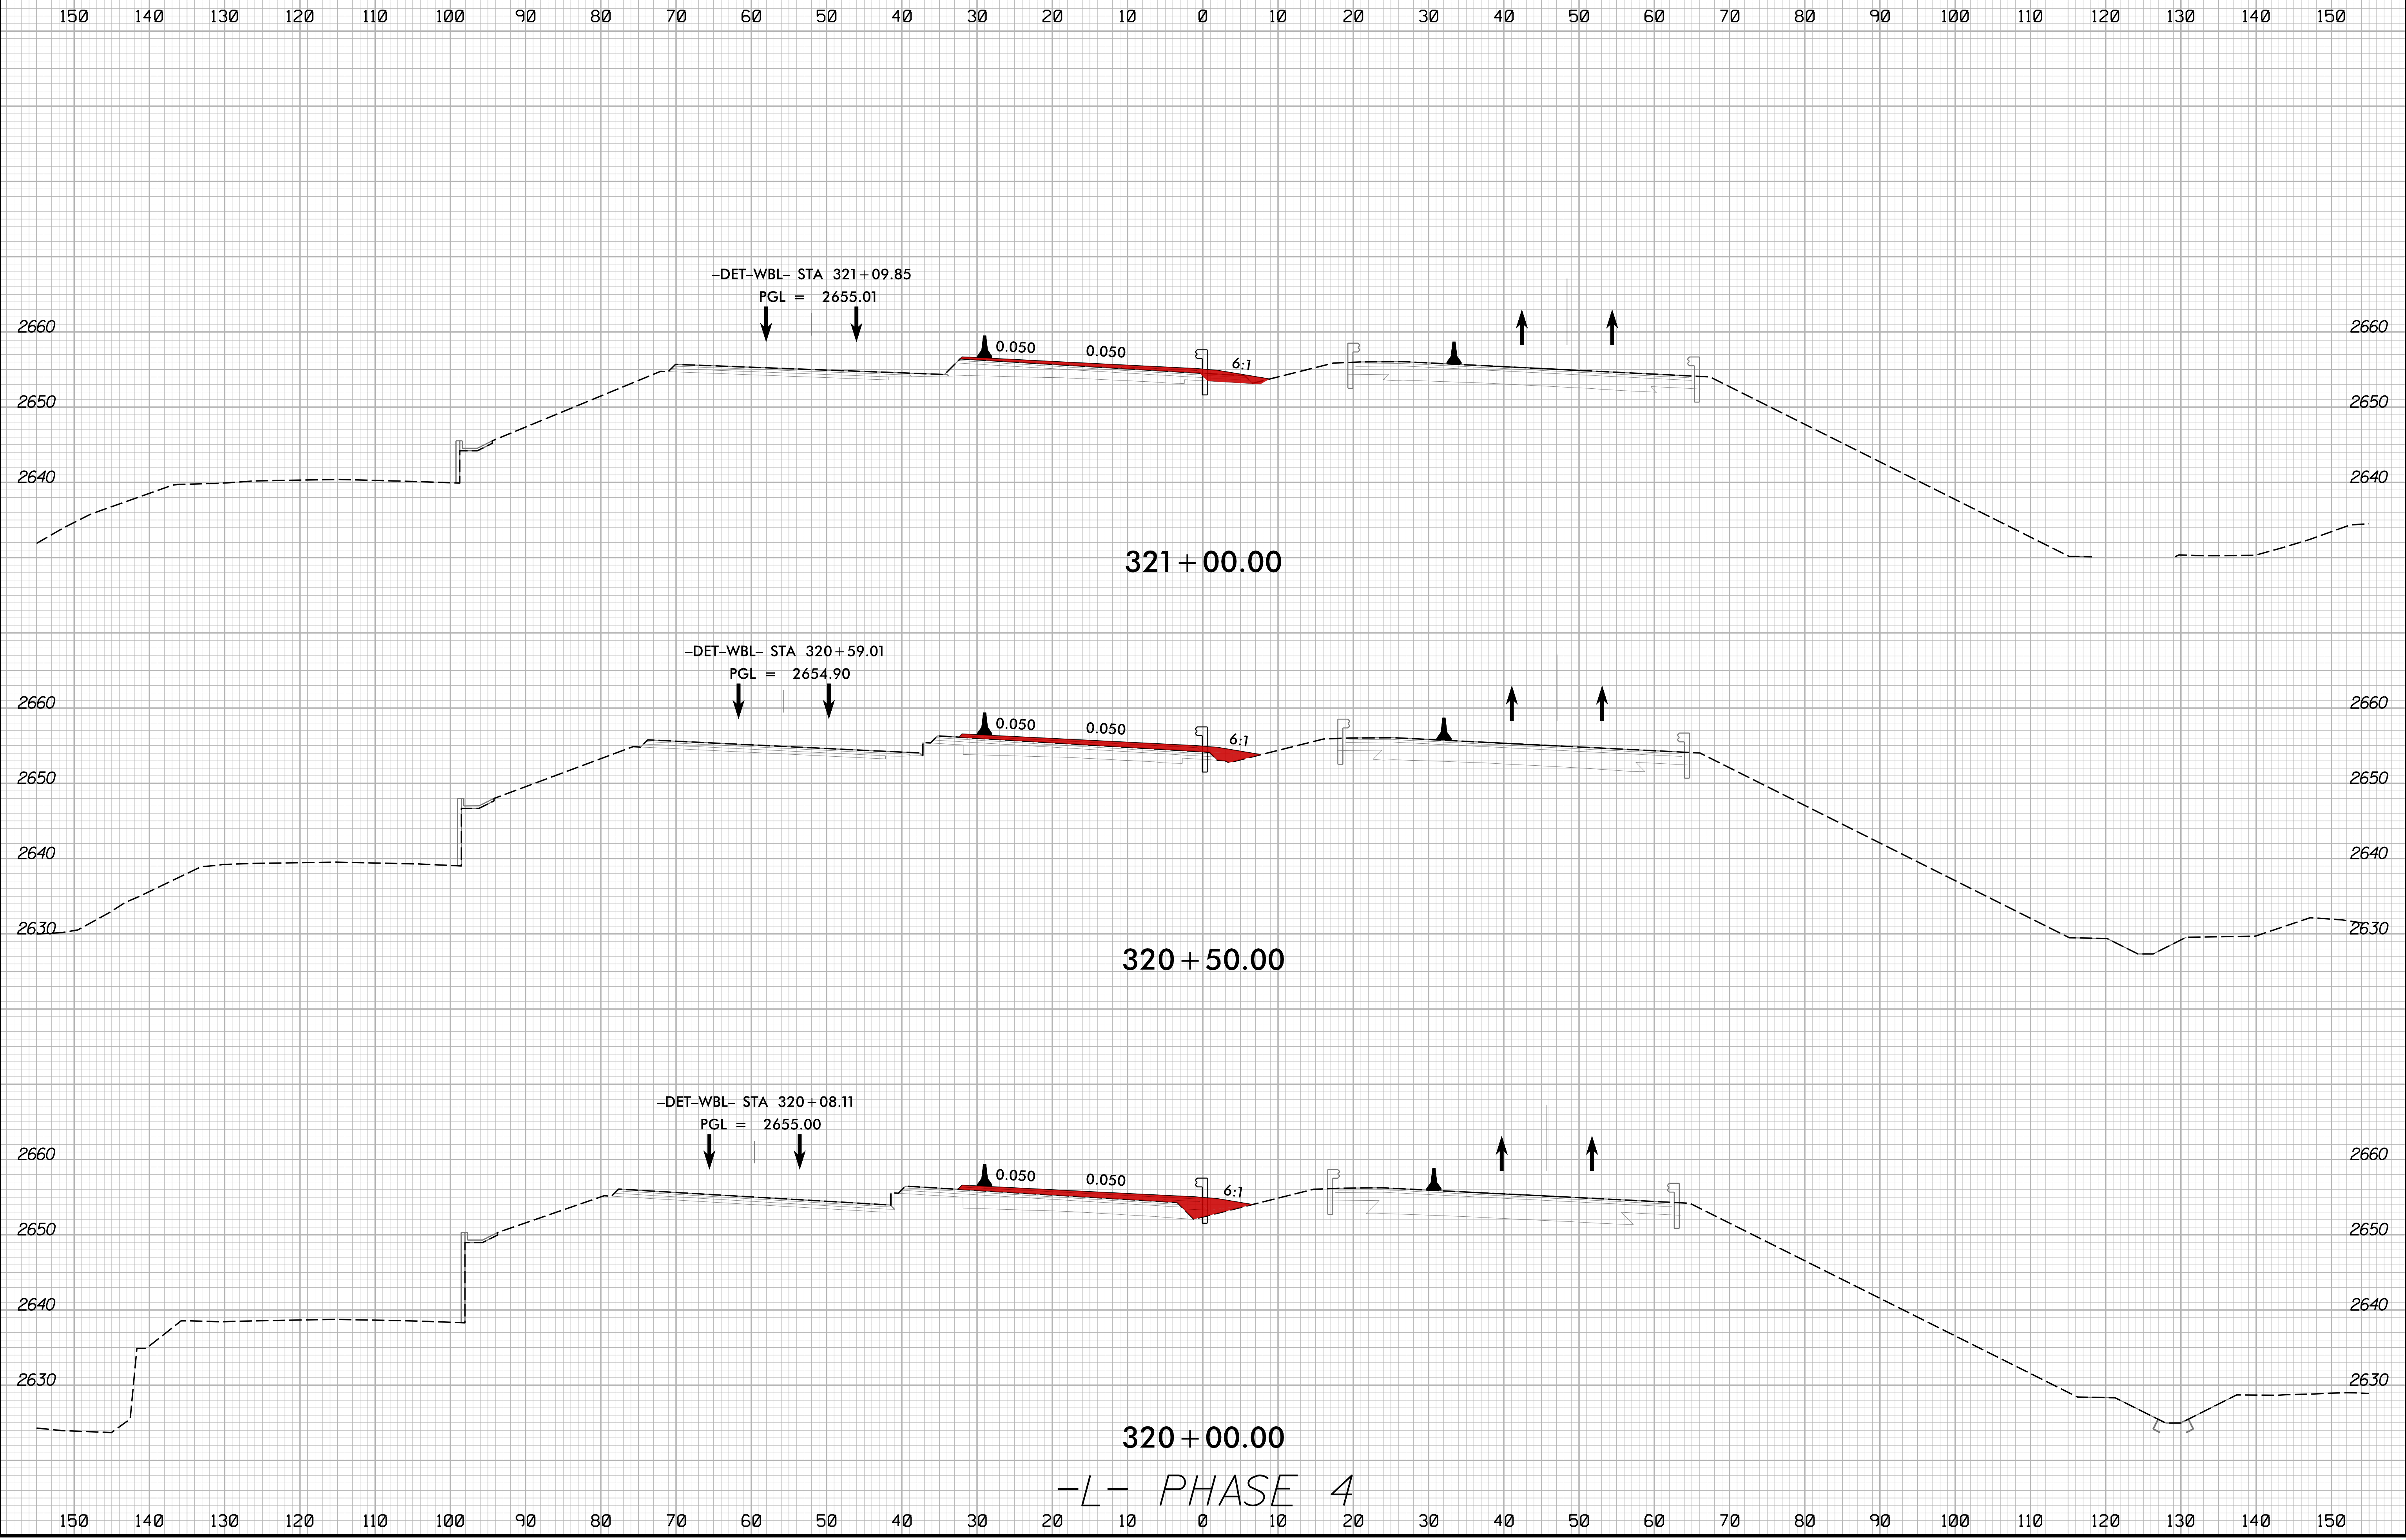

-L- PHASE 4

2/16/2024
I:\HB\0002_rdy_xpl_L_phase_4.dgn
JSE:rlr