


8/23/99

0 5 10	PROJ. REFERENCE NO.	SHEET NO.
	HB-0002	X-88

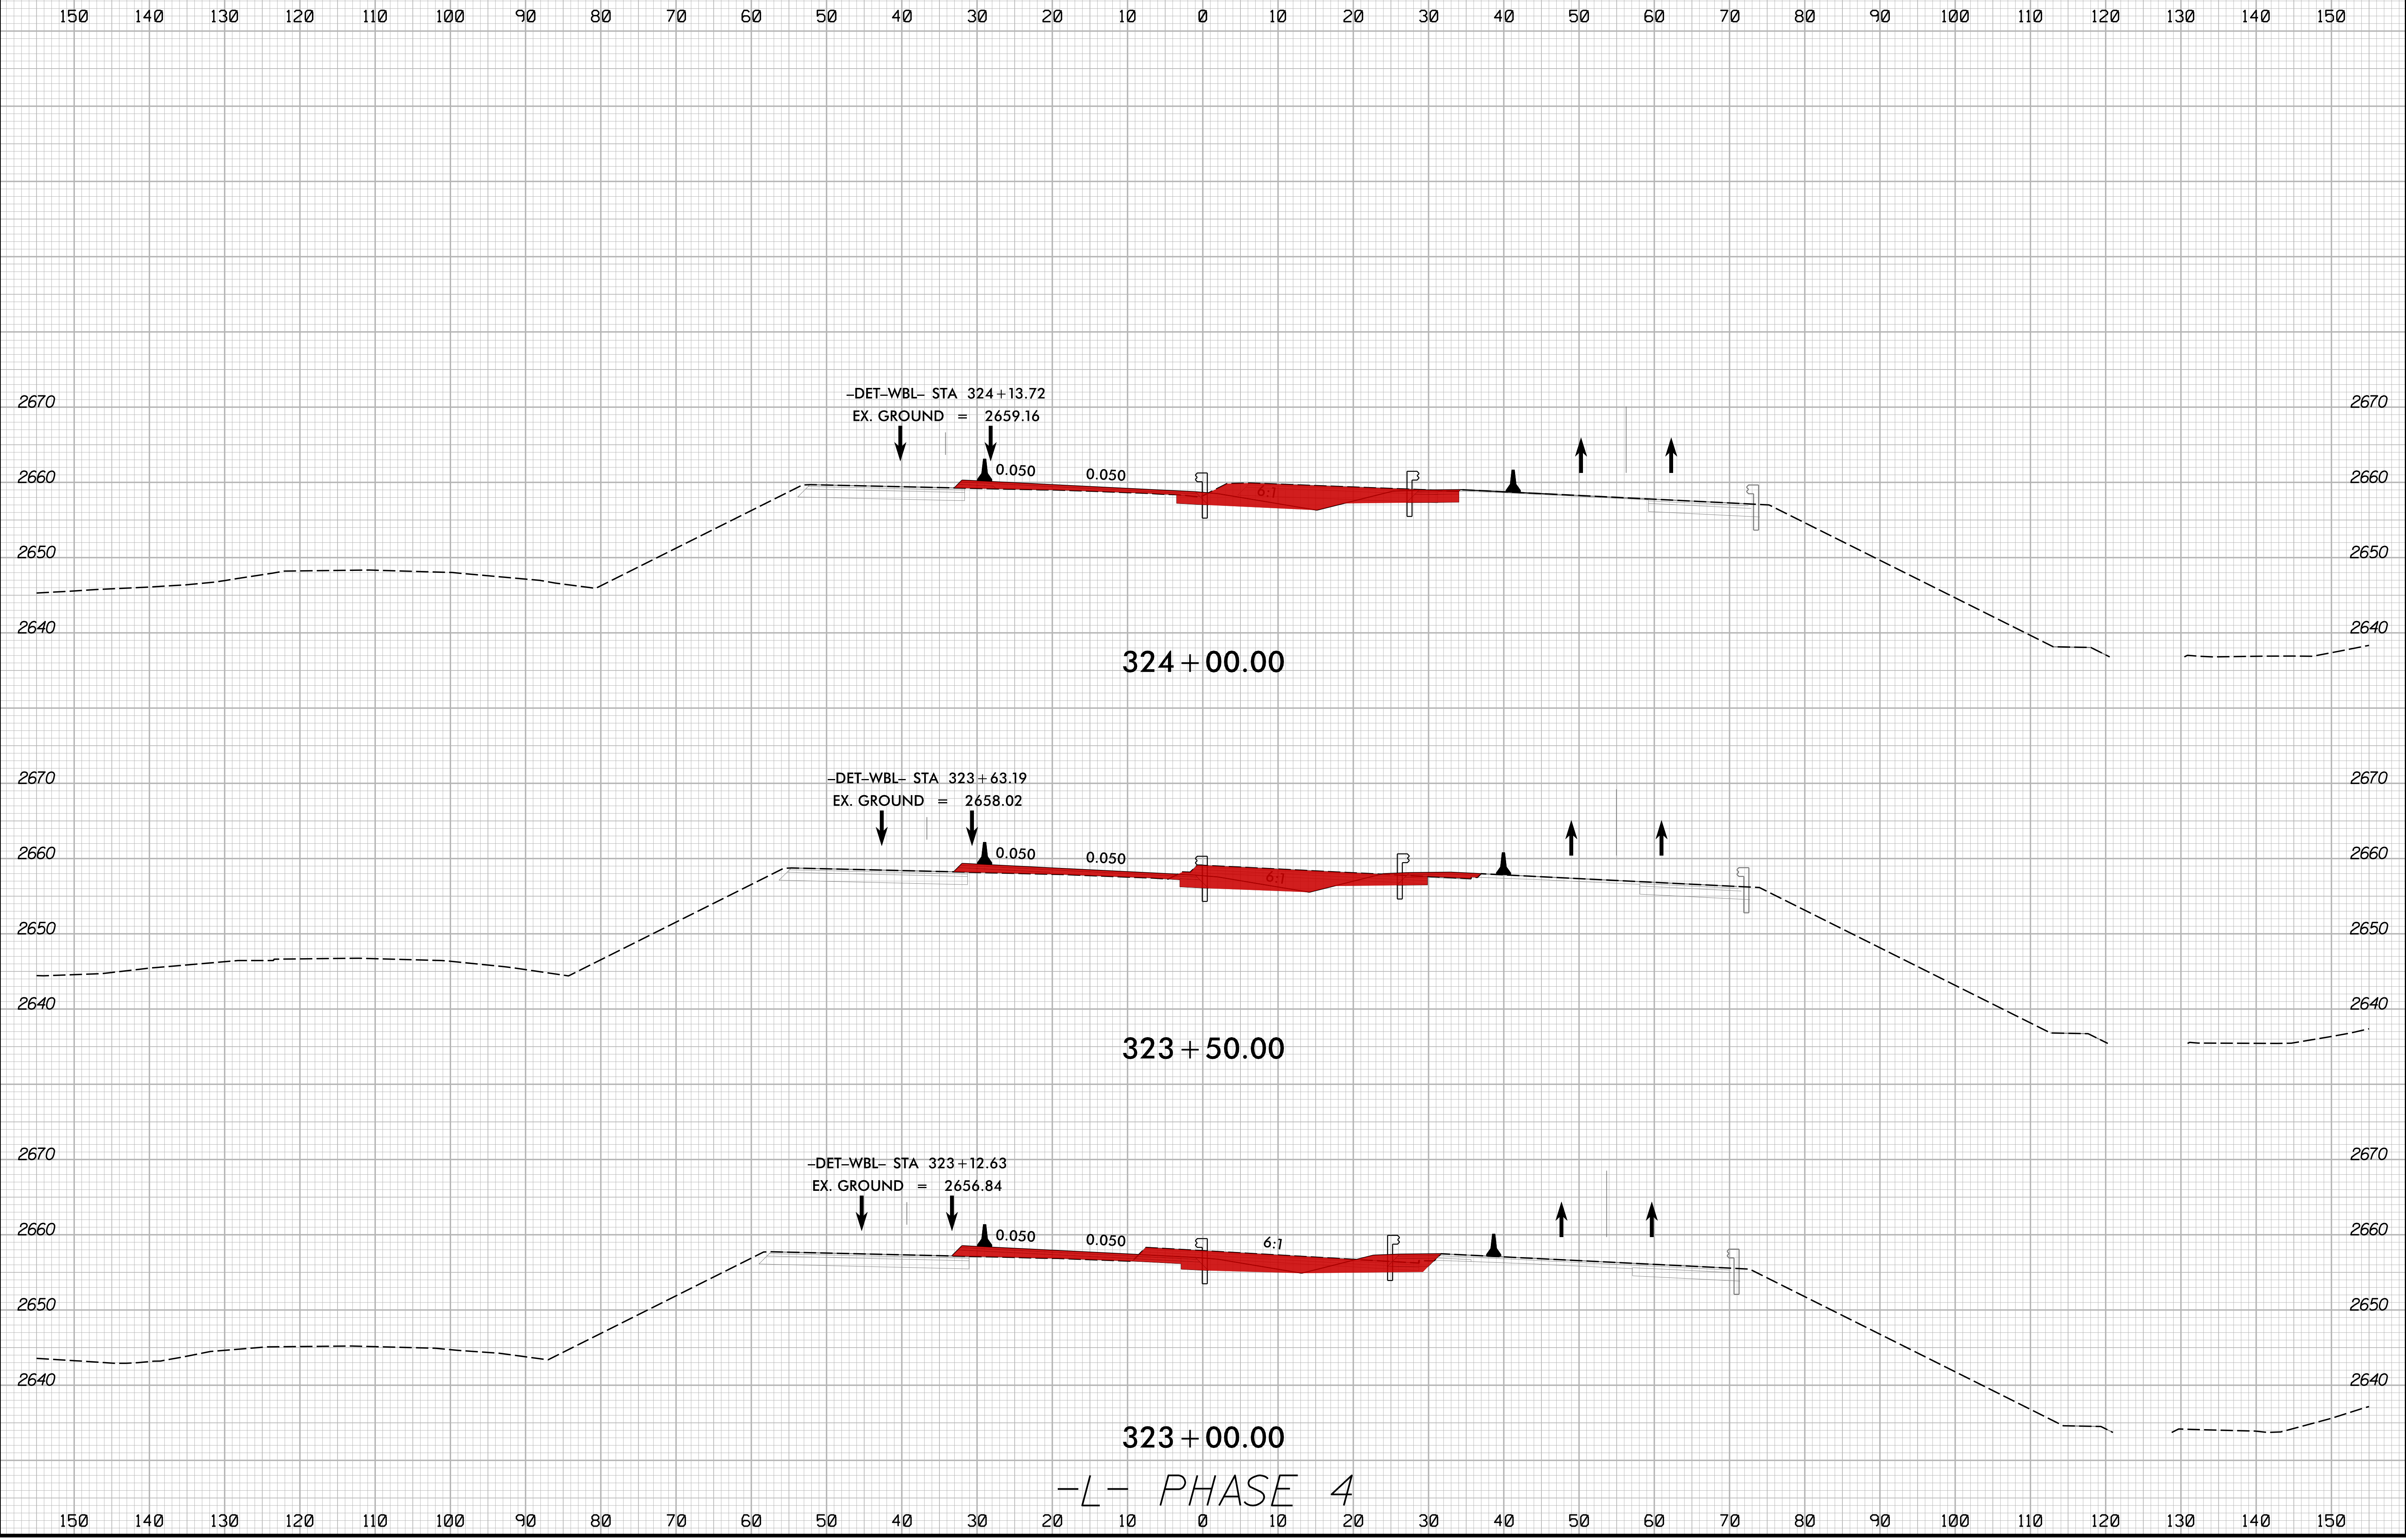

-L- PHASE 4

2/16/2024  
I:\S\HB0002\_rdy\_xpl\_L\_phase\_4.dgn  
JSE/13/16/2024