


8/23/99

	PROJ. REFERENCE NO.	SHEET NO.
	HB-0002	X-89

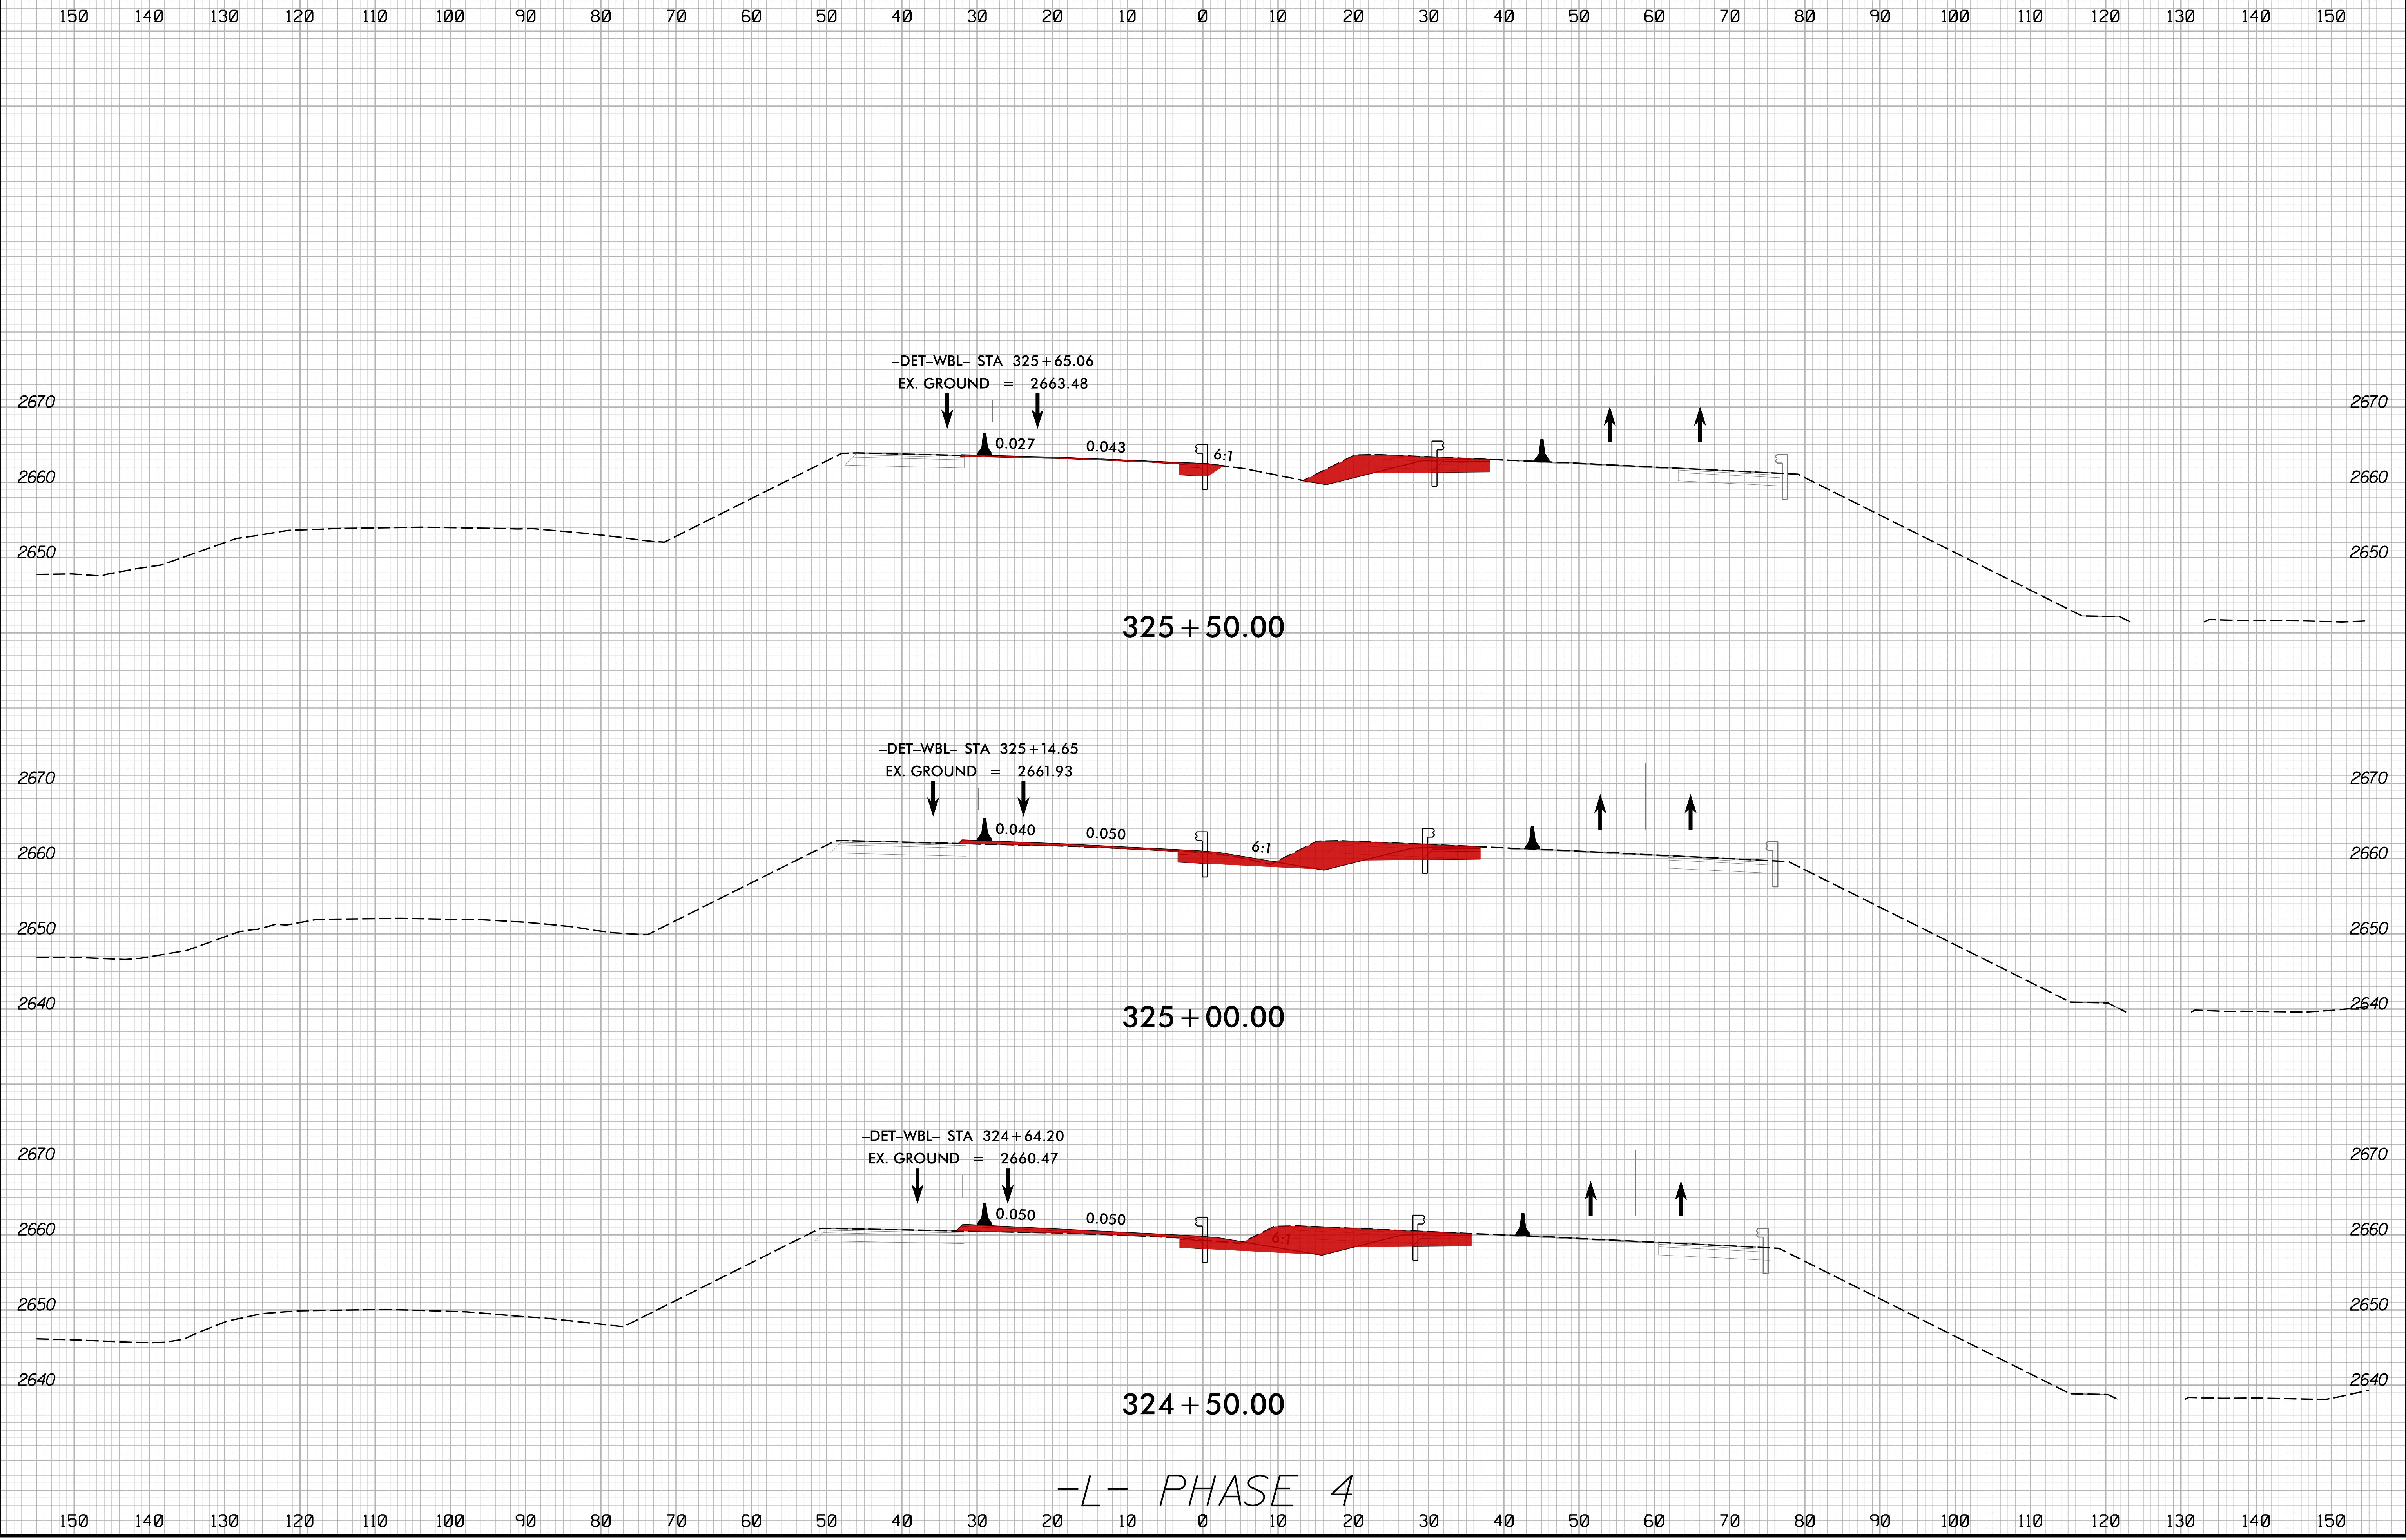

-L- PHASE 4

2/16/2024
I:\S\HB0002_rdy_xpl_L_phase_4.dgn
JSE/16/2024