


8/23/99



PROJ. REFERENCE NO.	SHEET NO.
HB-0002	X-95

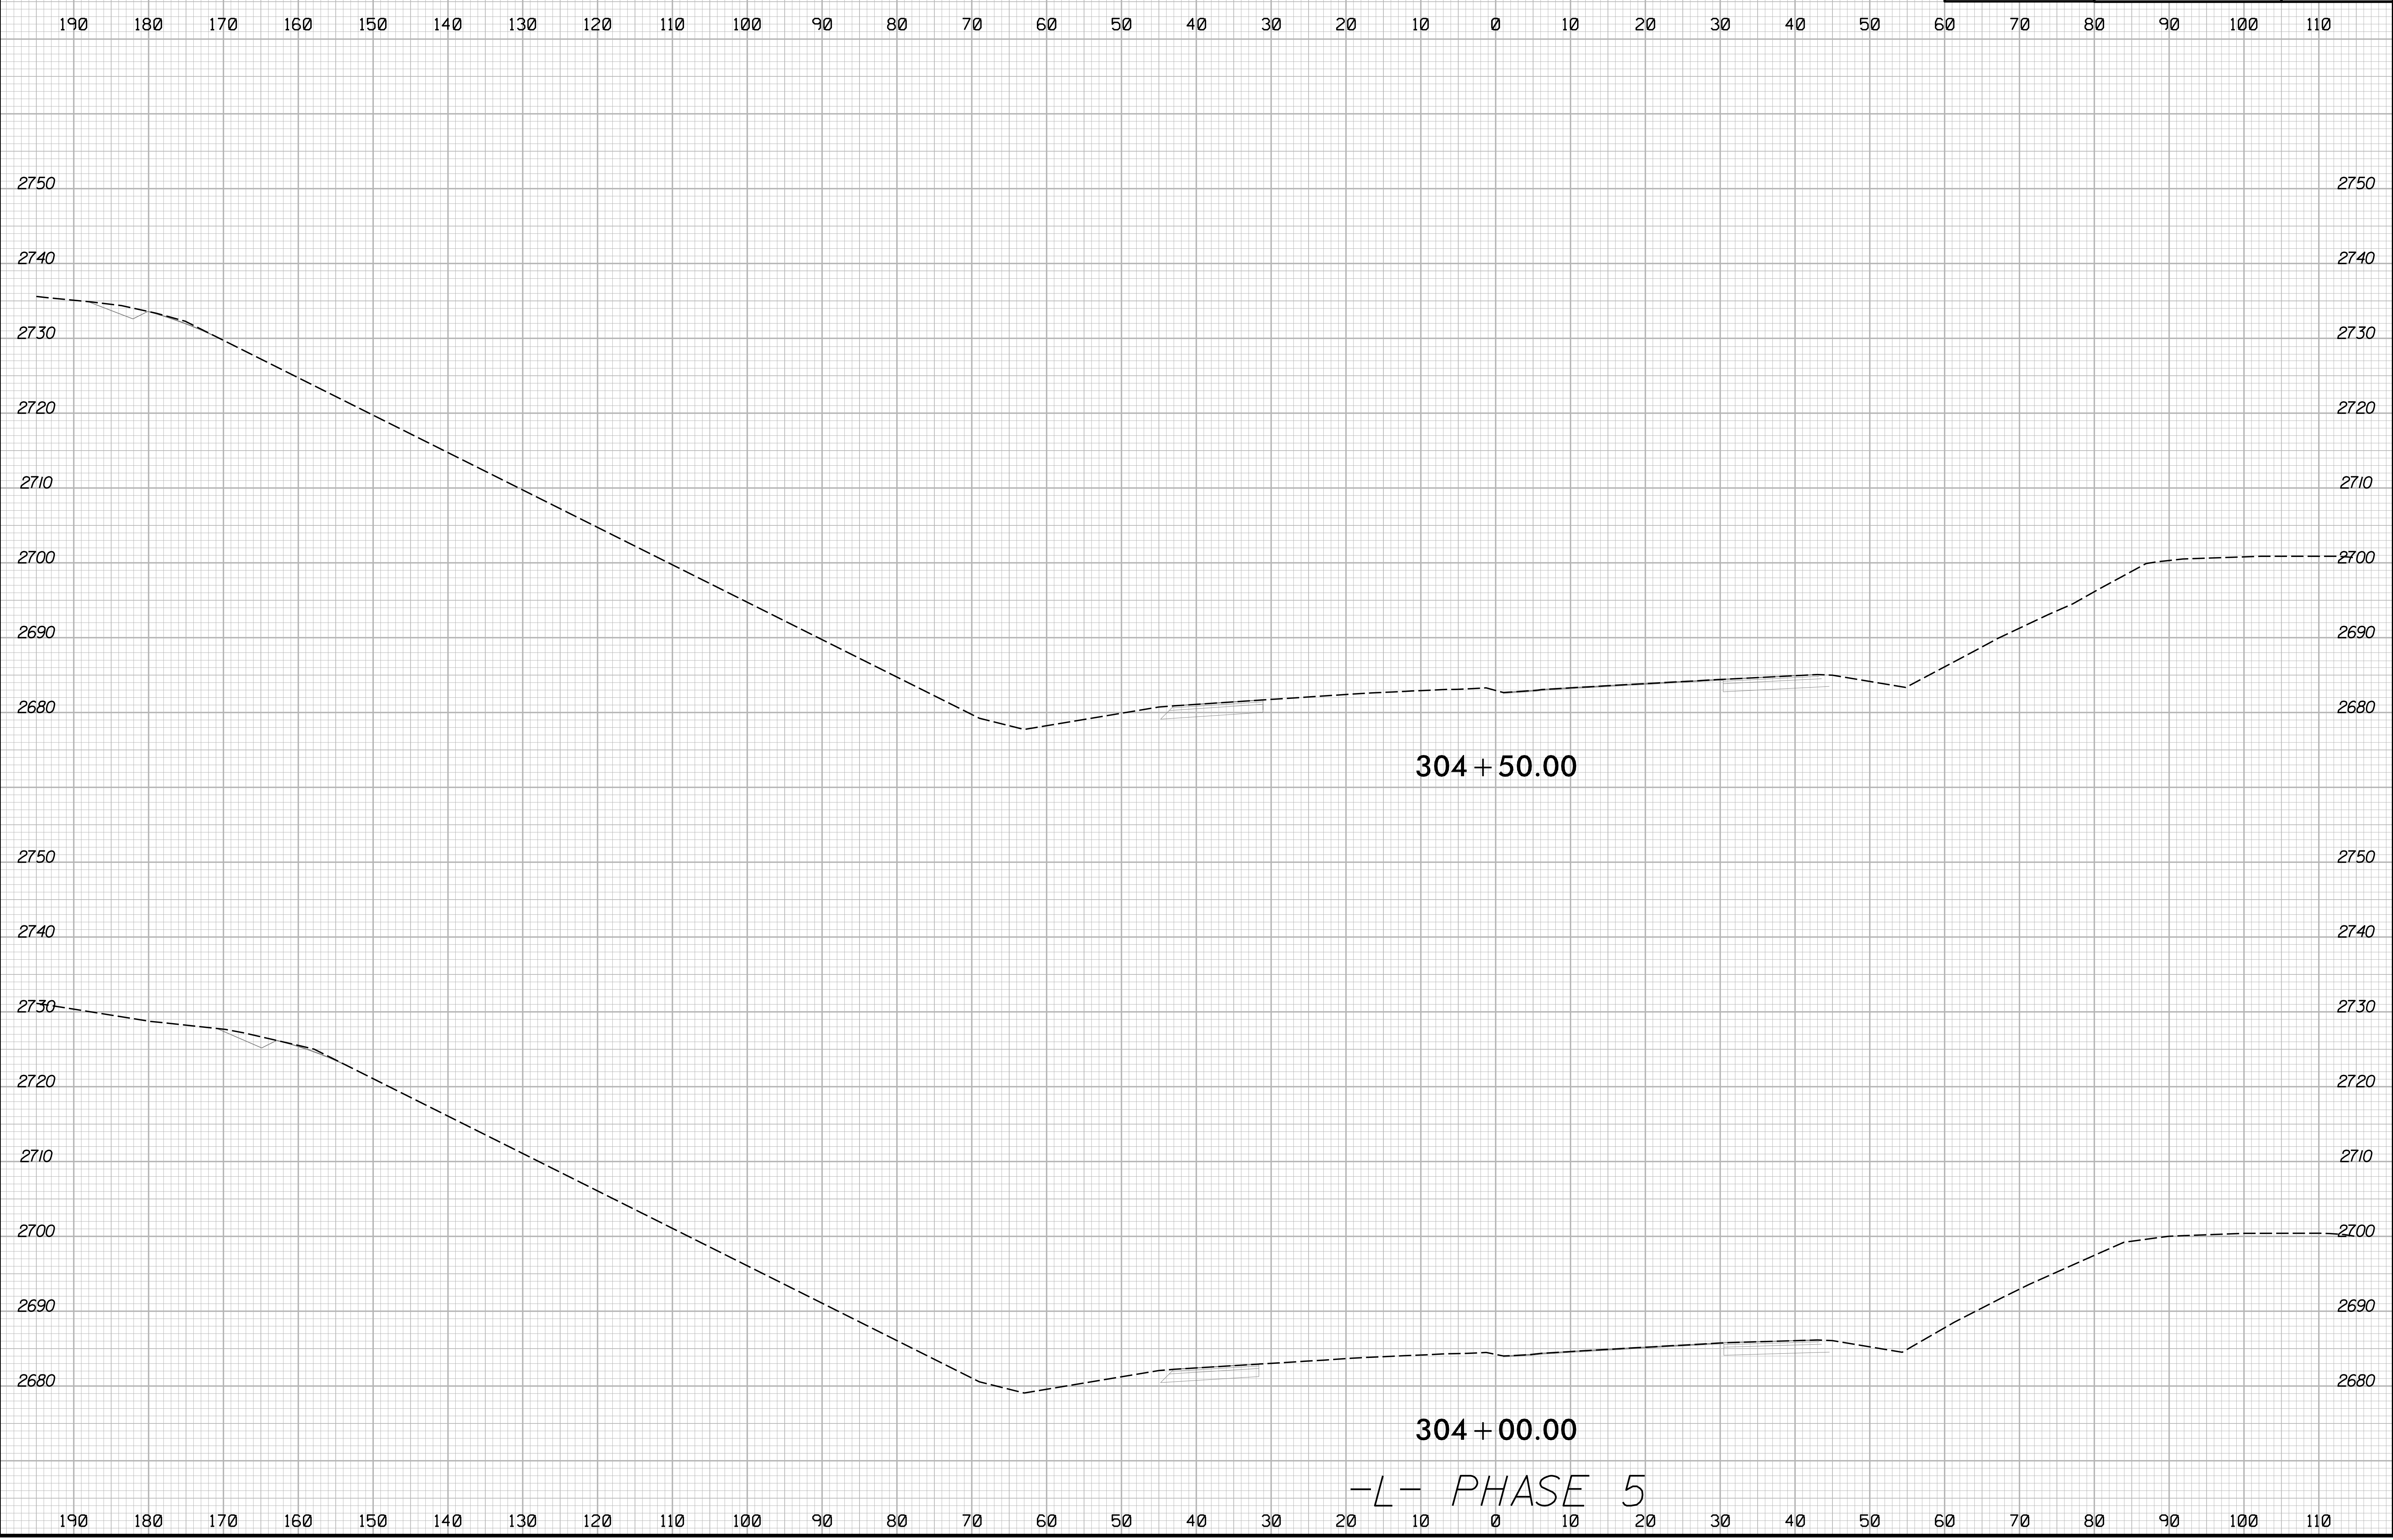

2/16/2024  
I:\HB\0002\_r.dwg\_xpl\_L\_phase-5.dgn  
JSE/16/2024