


8/23/99




PROJ. REFERENCE NO.	SHEET NO.
HB-0002	X-96

190 180 170 160 150 140 130 120 110 100 90 80 70 60 50 40 30 20 10 0 10 20 30 40 50 60 70 80 90 100 110

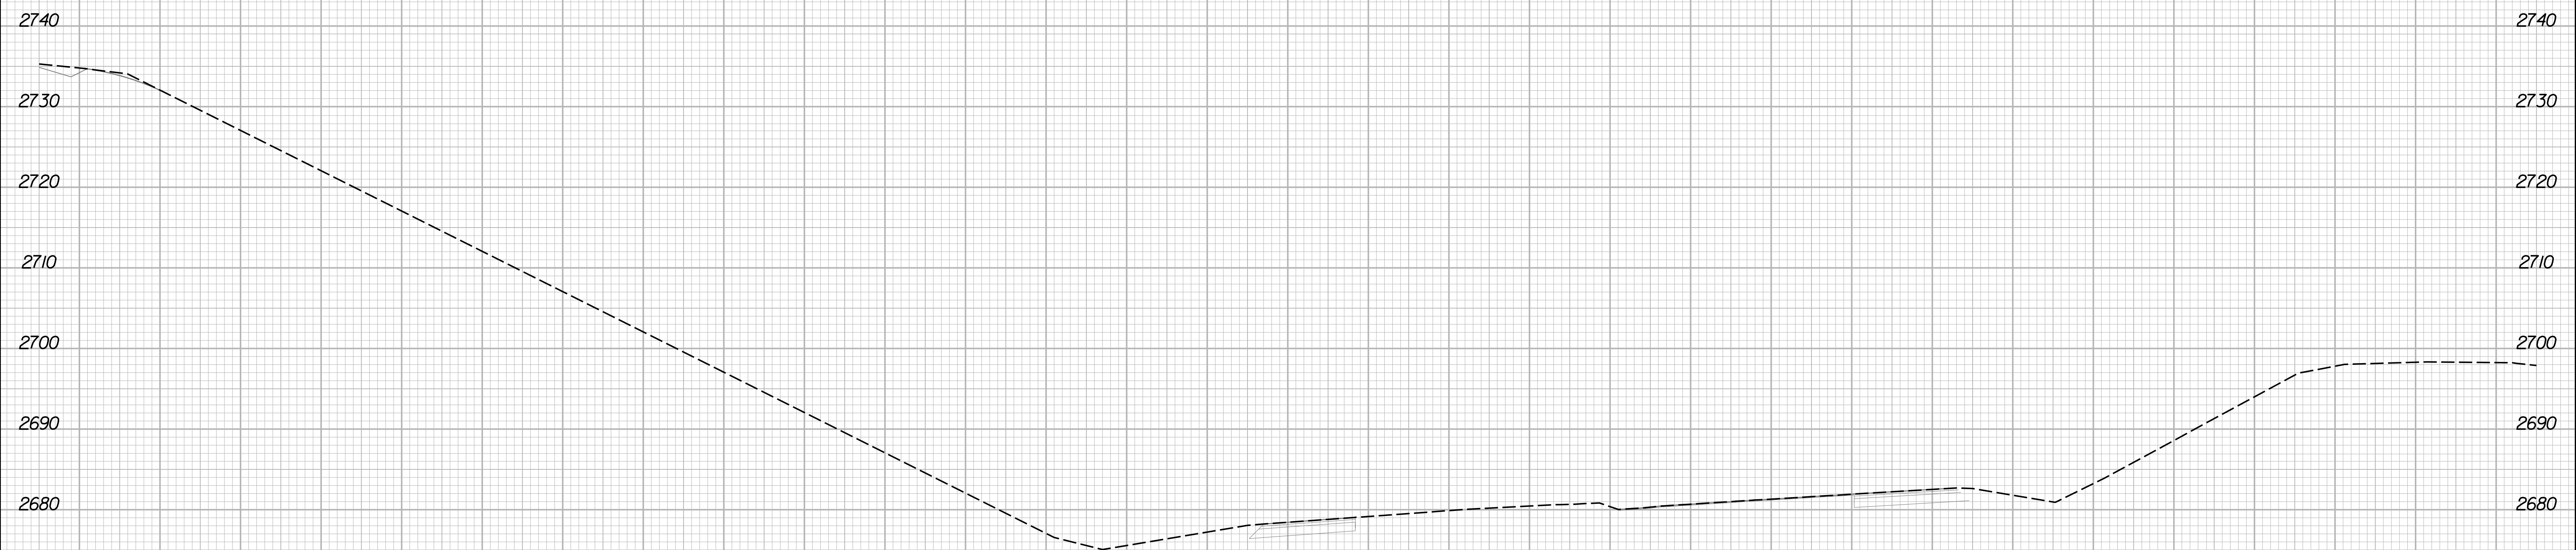

305 + 50.00

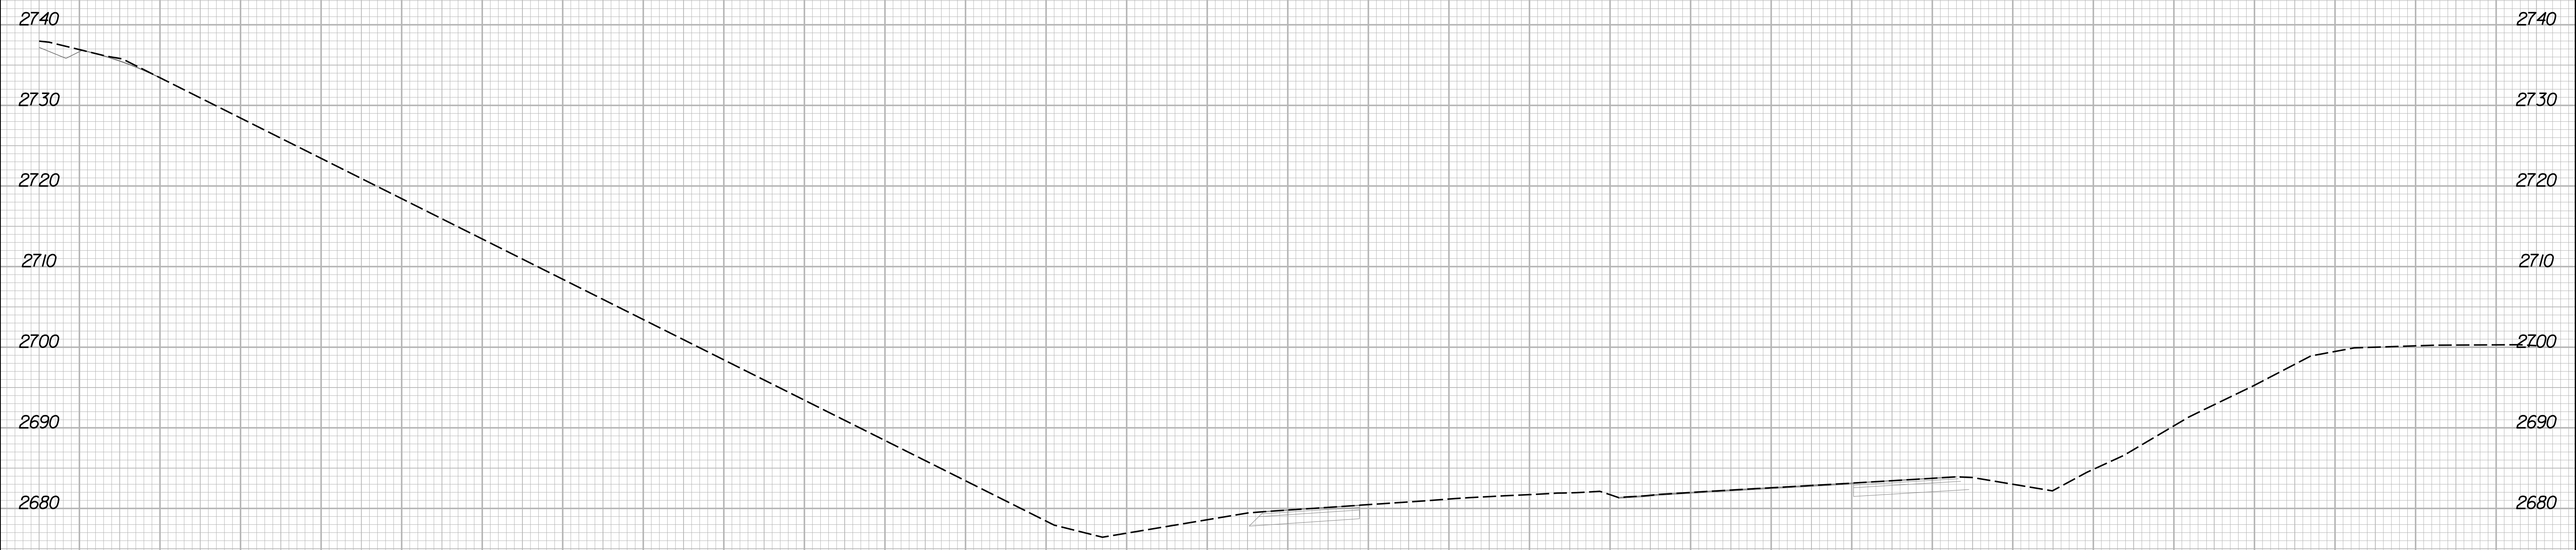

305 + 00.00

-L- PHASE 5

190 180 170 160 150 140 130 120 110 100 90 80 70 60 50 40 30 20 10 0 10 20 30 40 50 60 70 80 90 100 110

2/16/2024
 I:\HB\0002_rdy_xpl_L_phase-5.dgn
 J:\ERIC\refiner