



8/23/99

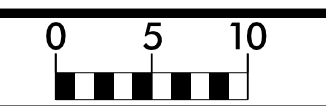

PROJ. REFERENCE NO.	SHEET NO.
HB-0002	X-97

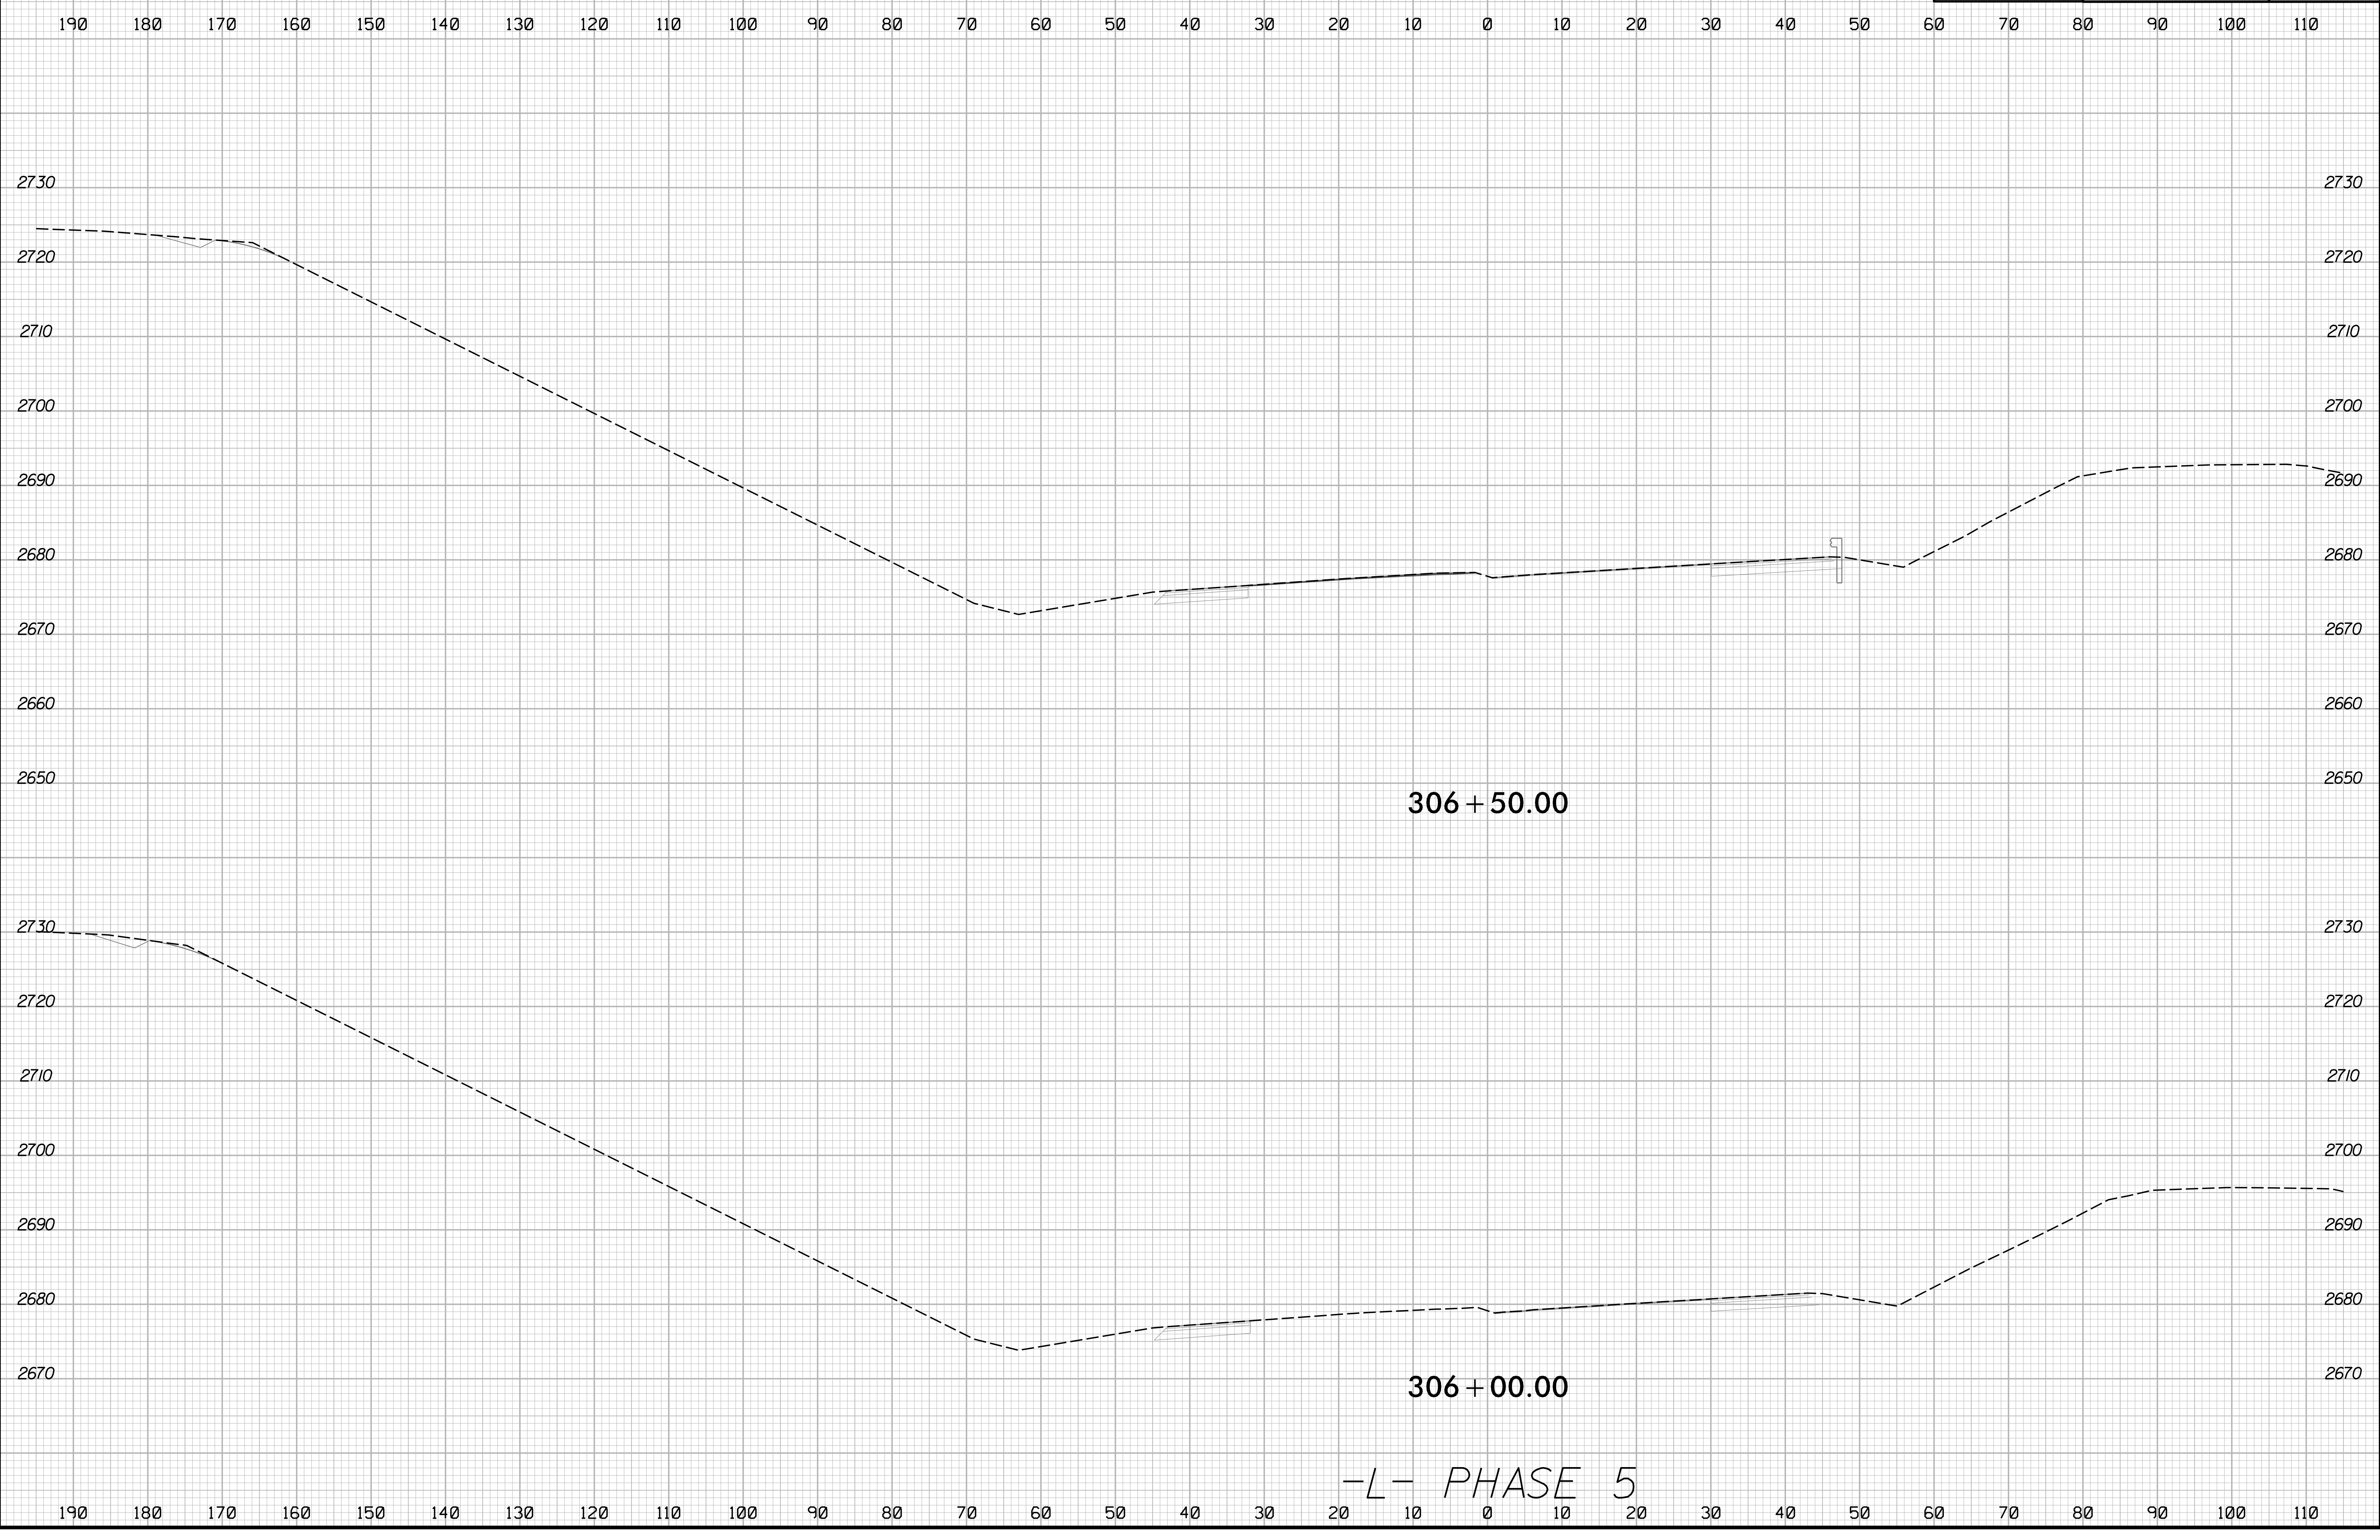

2/16/2024
I:\HB\0002_rdy_xpl.L_phase-5.dgn