


8/23/99

	PROJ. REFERENCE NO.	SHEET NO.
	HB-0002	X-98

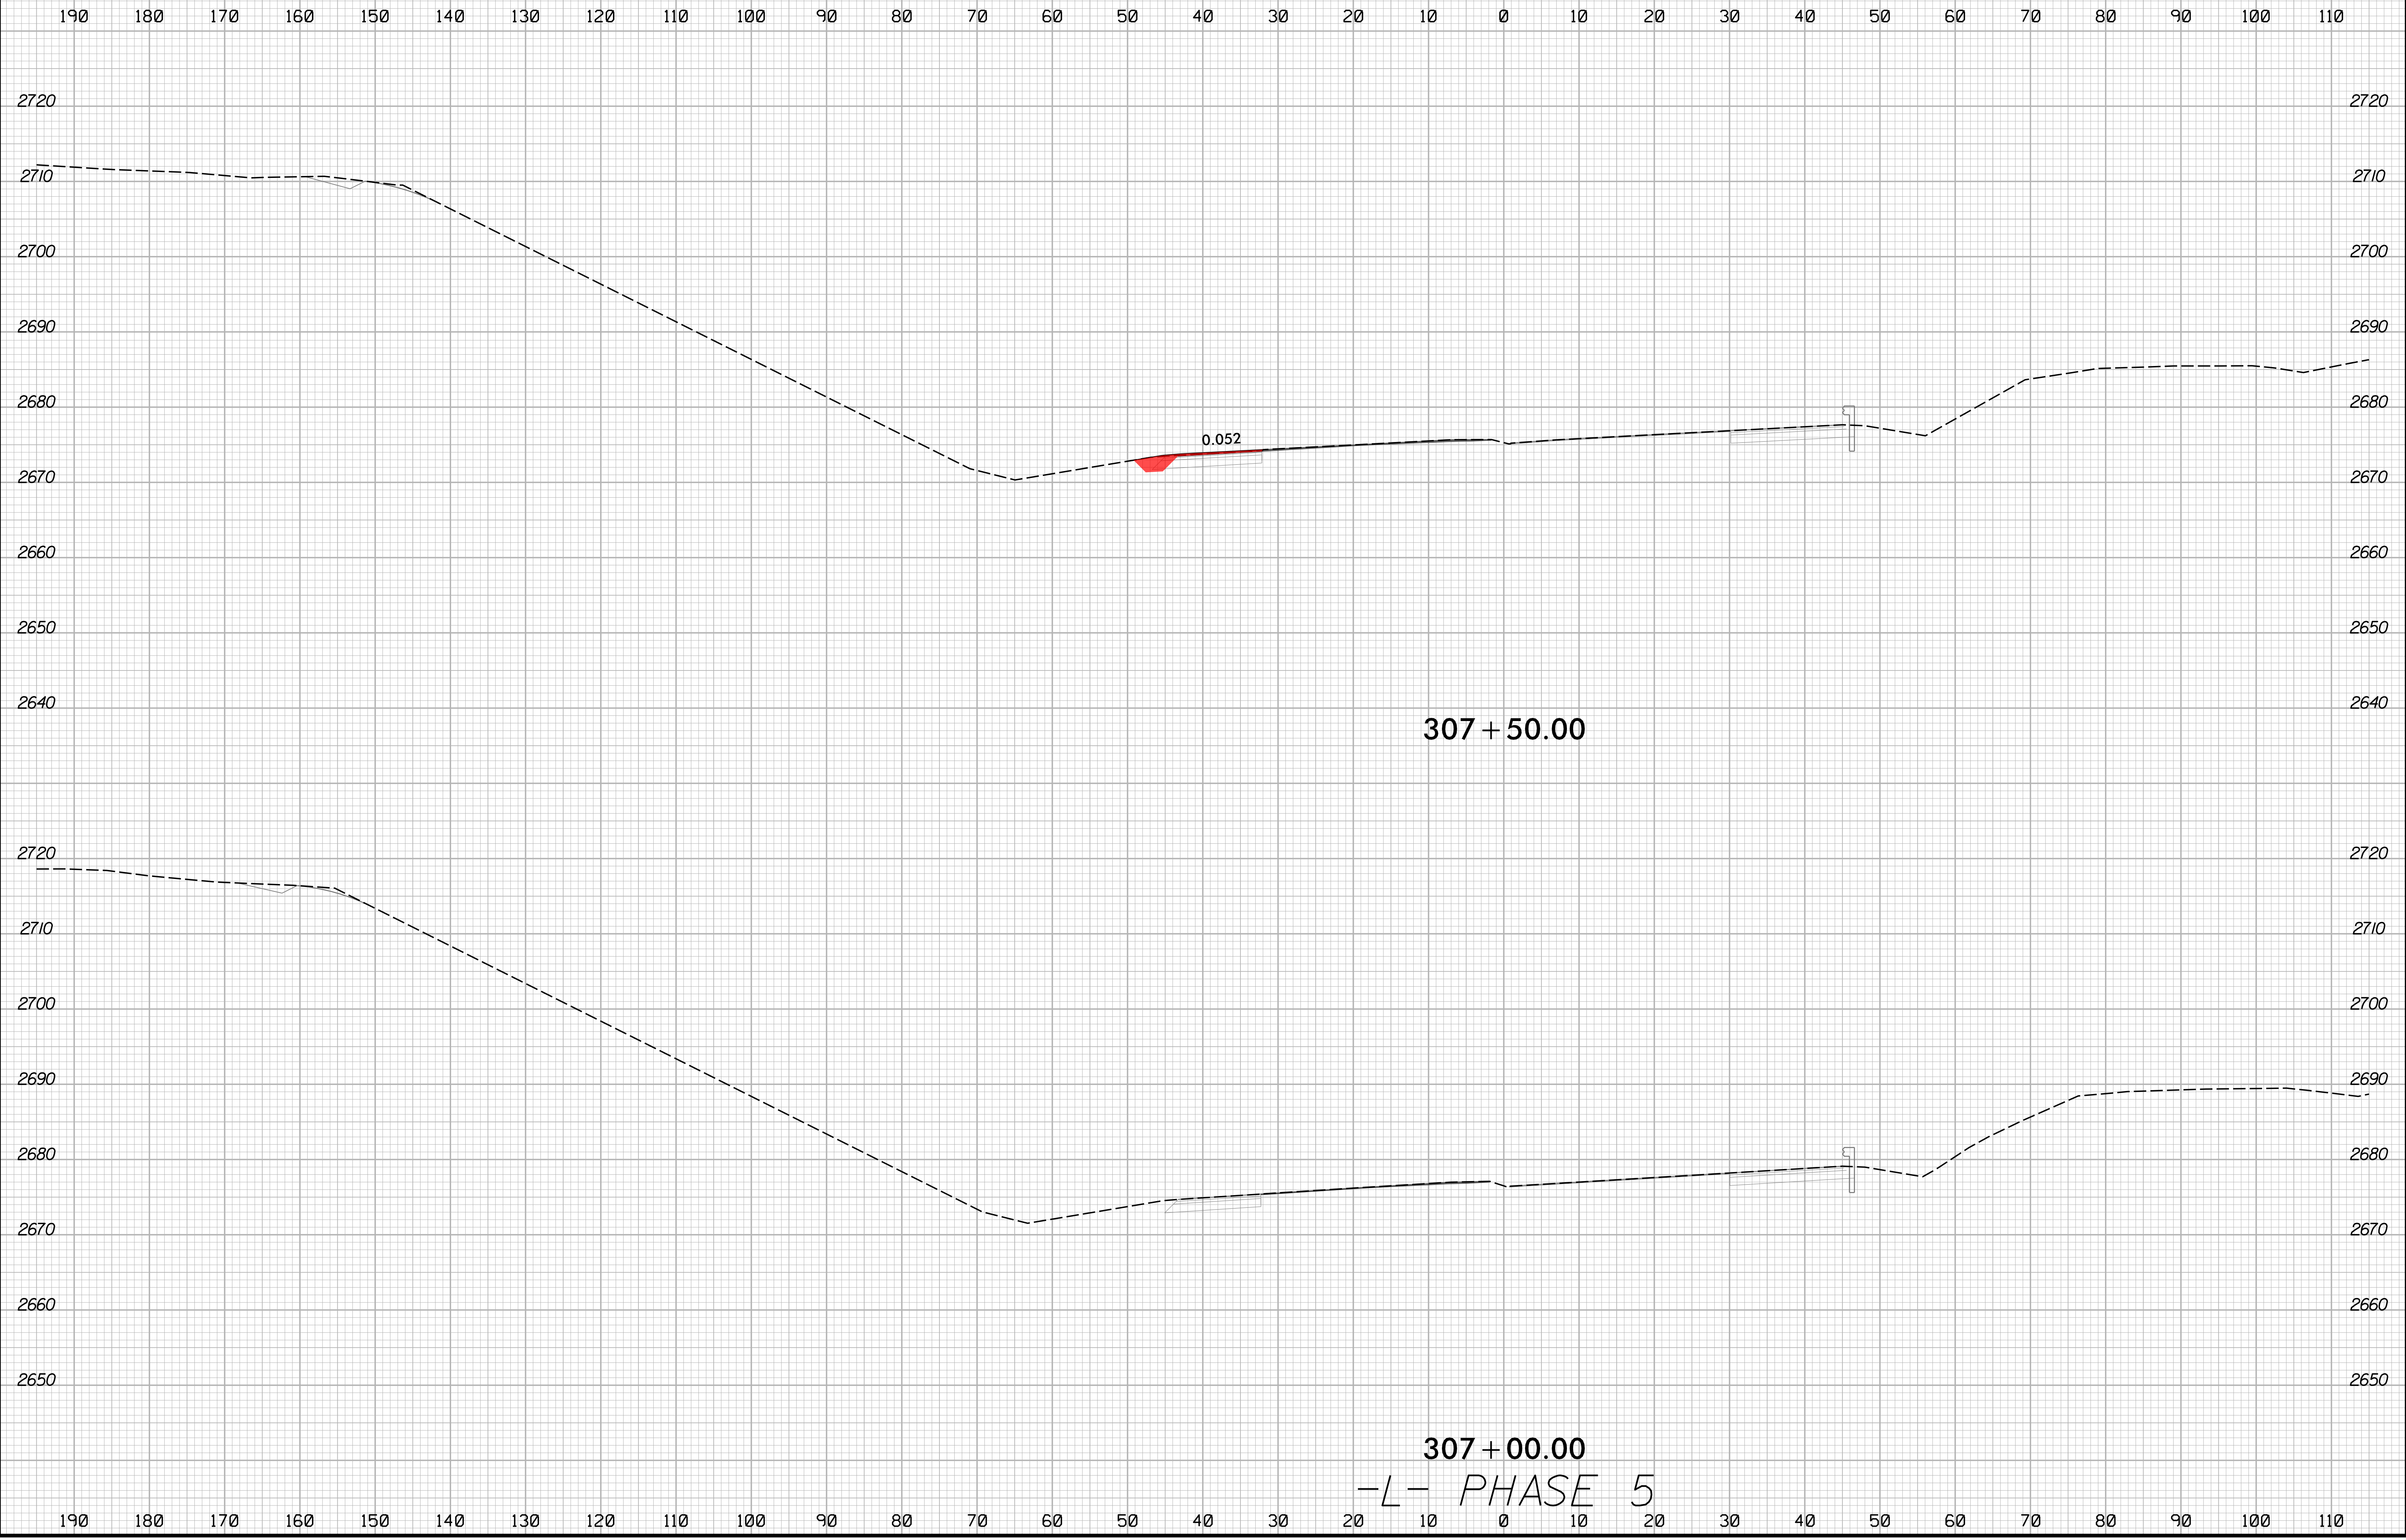

2/16/2024
I:\S\HB0002_rdy_xpl_L_phase-5.dgn
JSE/16/2024

307 + 00.00
-L- PHASE 5