


8/23/99

	PROJ. REFERENCE NO.	SHEET NO.
	HB-0002	X-99

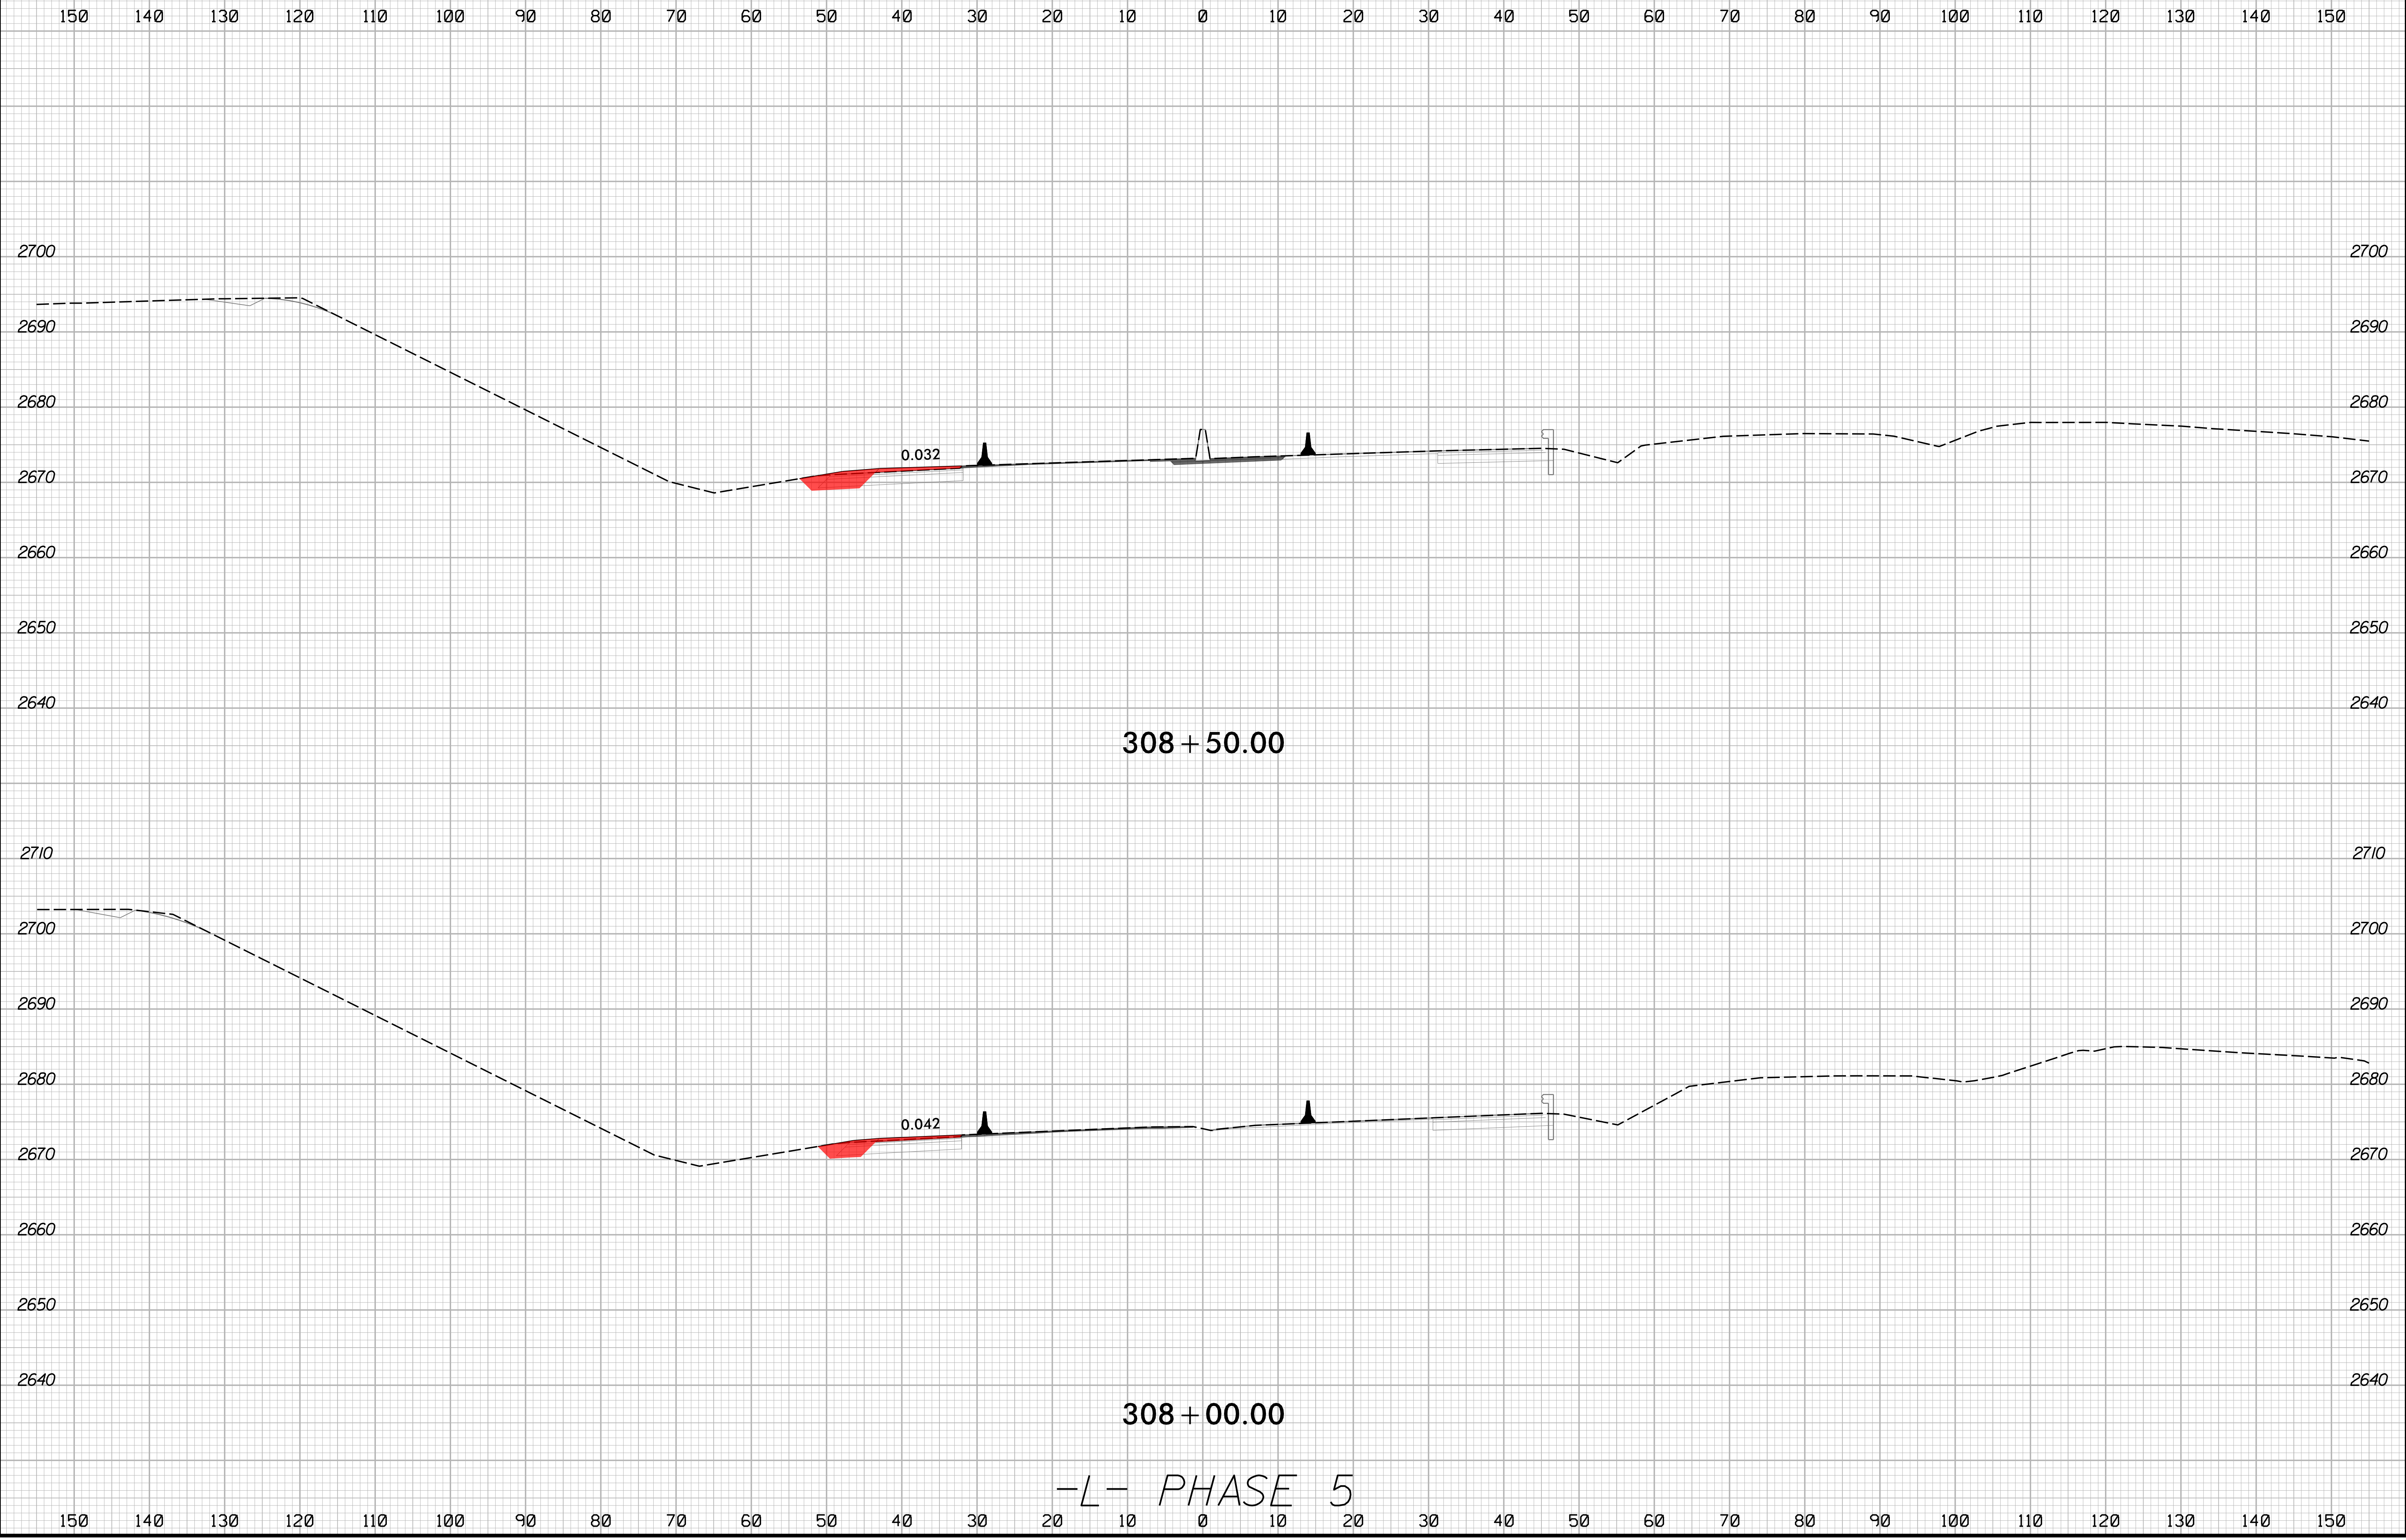

2/16/2024
I:\S\HB\0002_rdy_xpl.L_phase-5.dgn

-L- PHASE 5