


8/23/99

	PROJ. REFERENCE NO.	SHEET NO.
	HB-0002	X-102

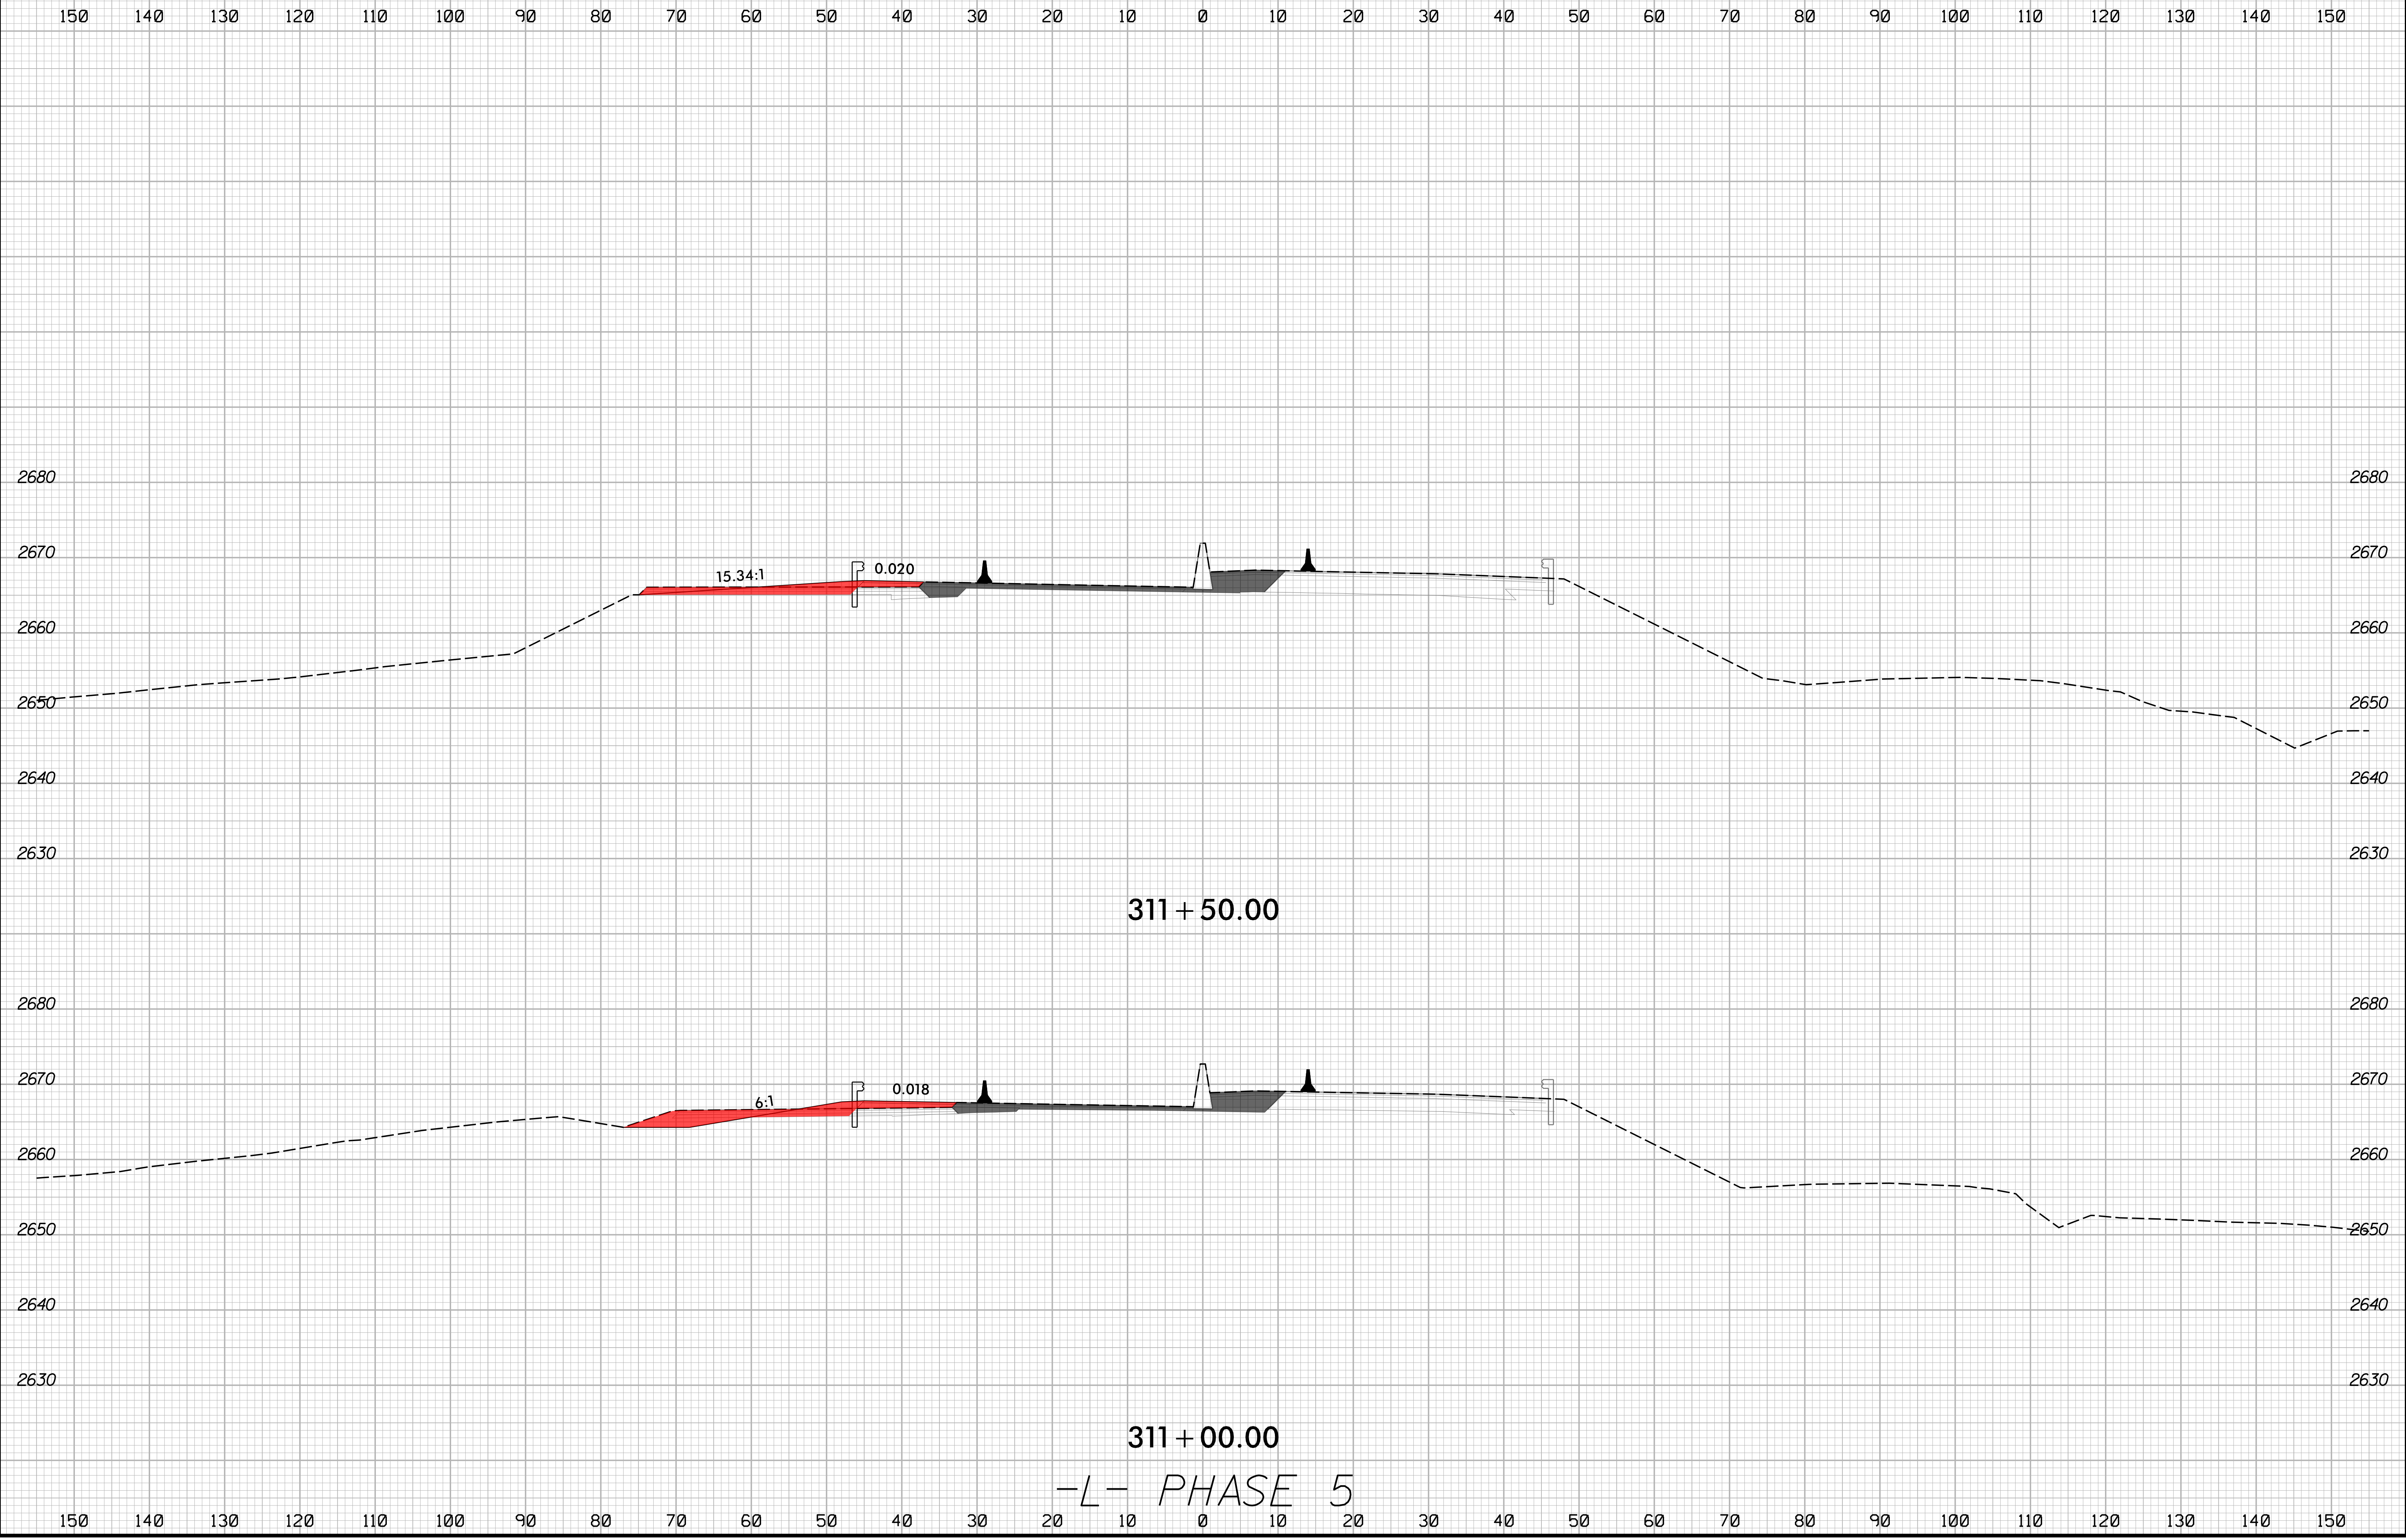

311 + 50.00

311 + 00.00

-L- PHASE 5

2/16/2024  
I:\HB\0002\_rdy\_xpl\_L\_phase-5.dgn  
JSE/13/10/2024