


8/23/99

0 5 10	PROJ. REFERENCE NO.	SHEET NO.
	HB-0002	X-103

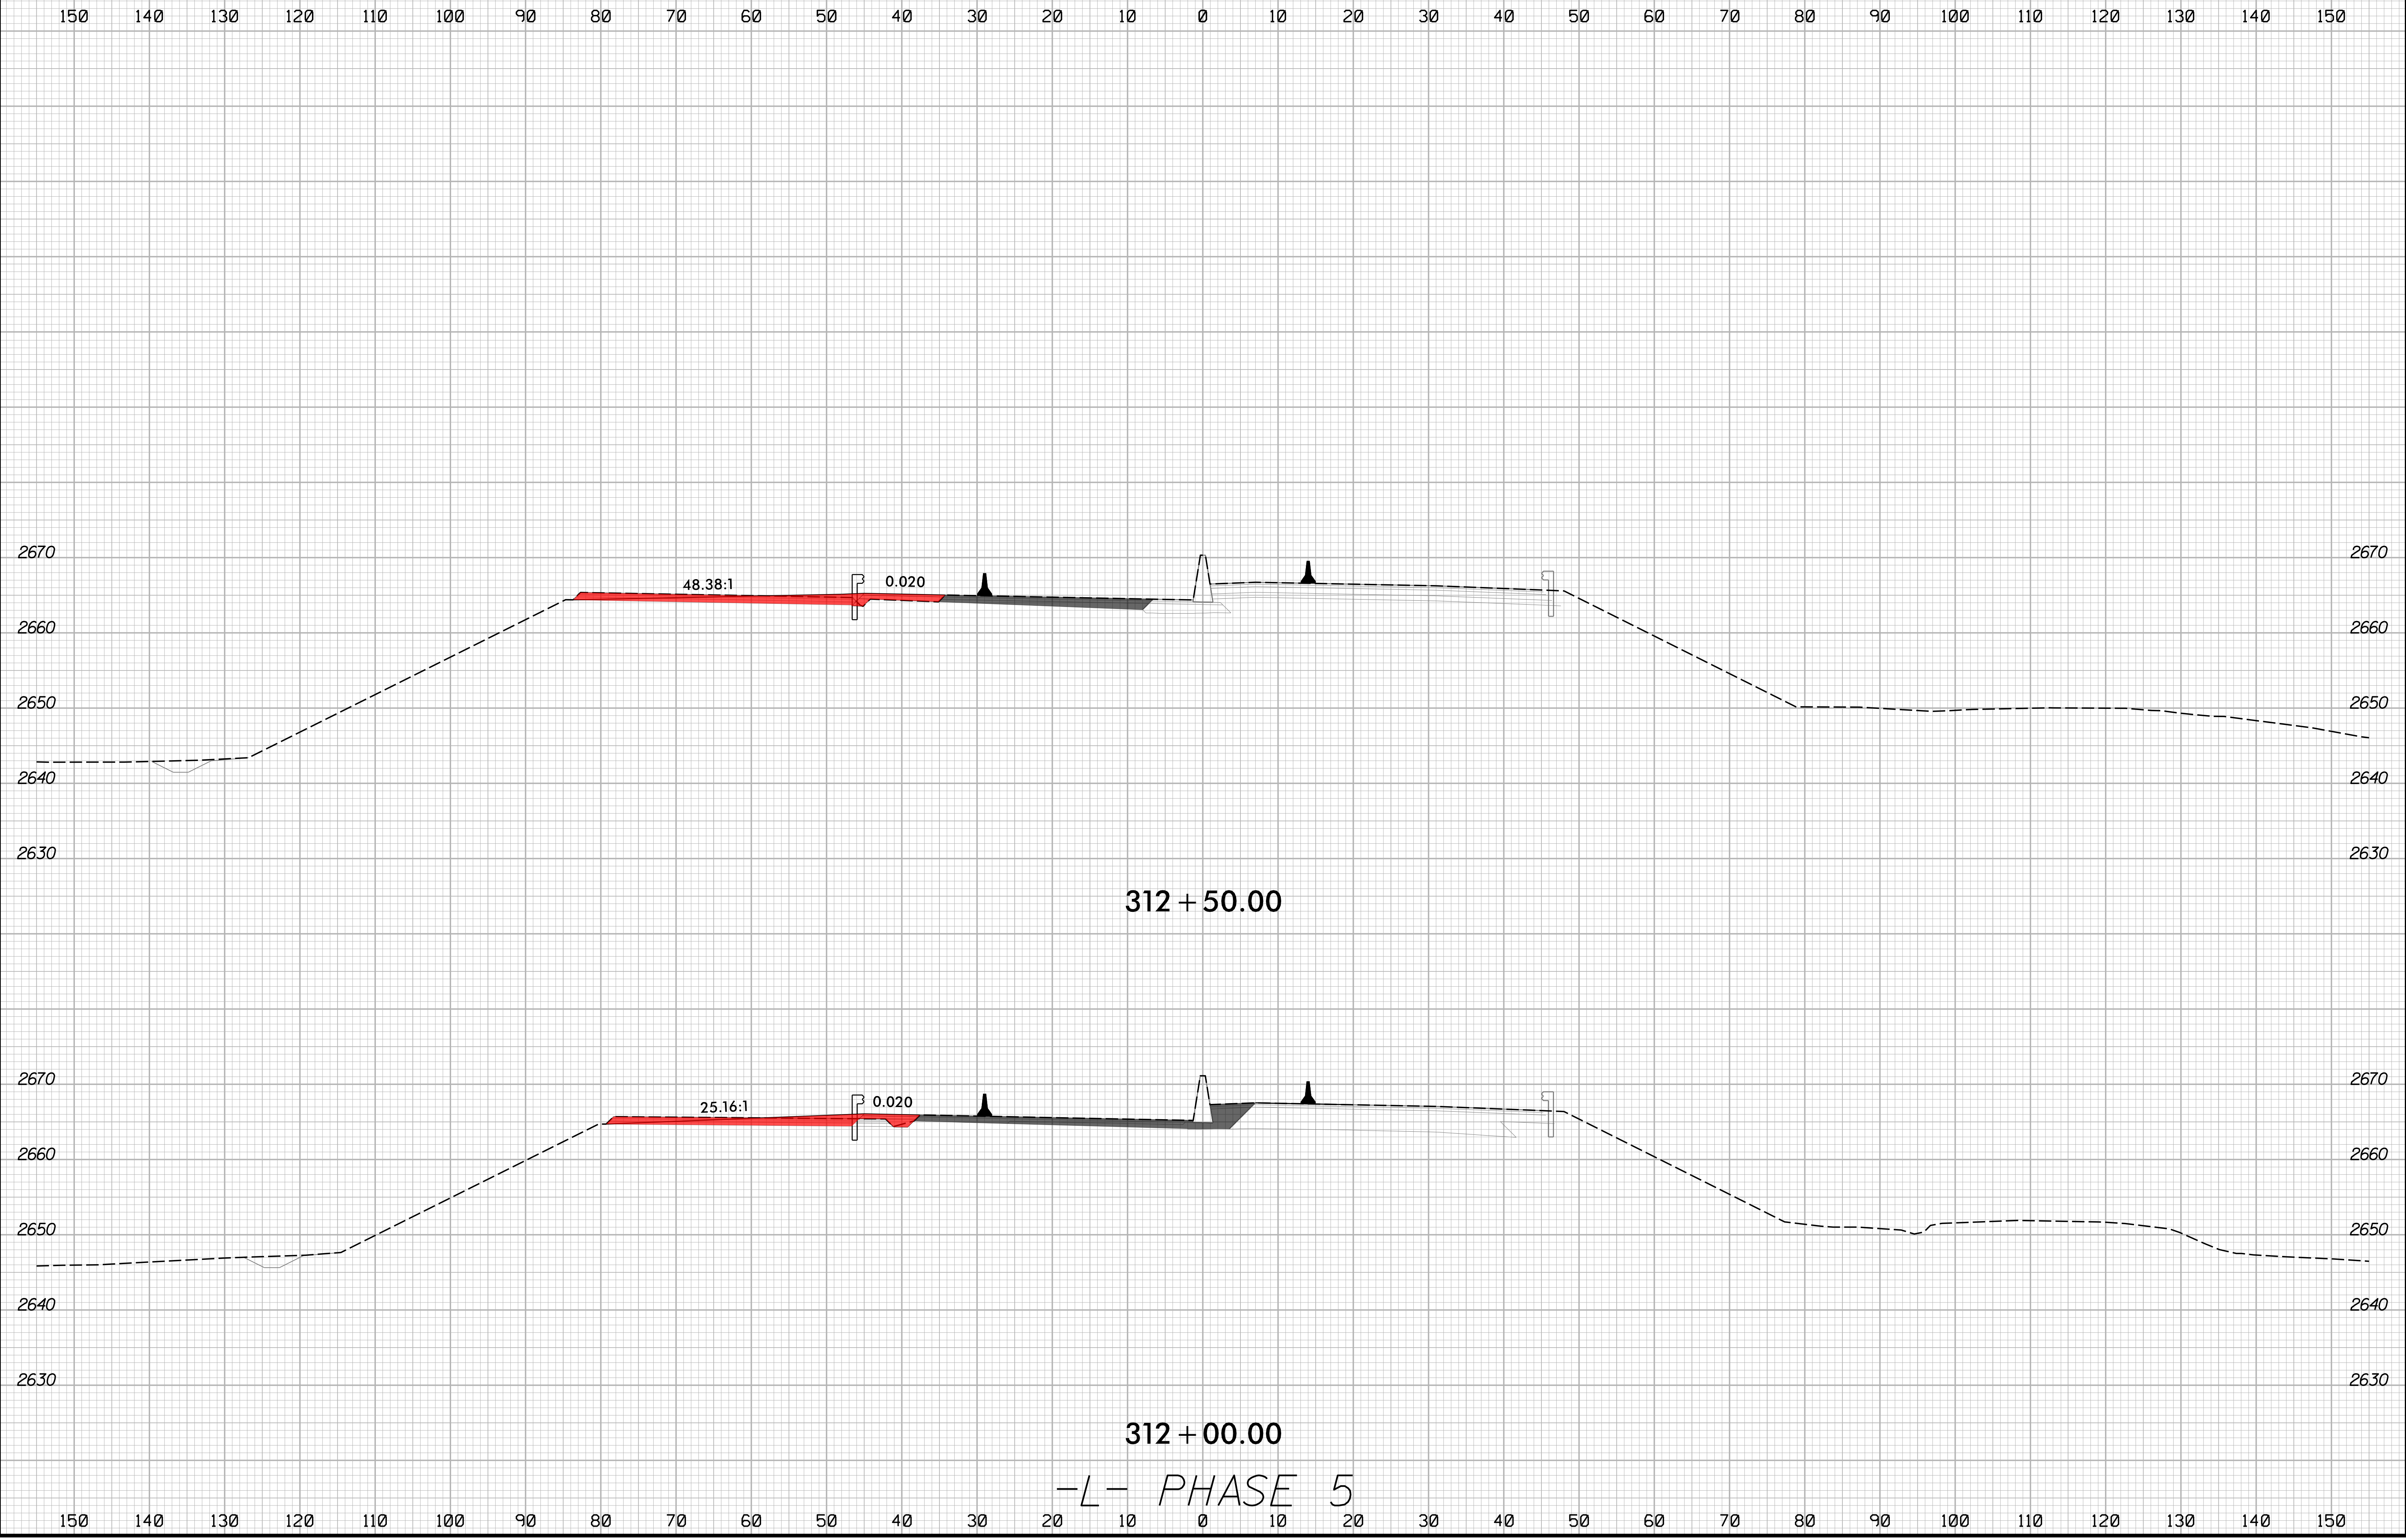

2/16/2024
I:\HB\0002_rdy_xpl_L_phase-5.dgn
JSE

-L- PHASE 5