


8/23/99

| | | |
|--|---------------------|-----------|
| | PROJ. REFERENCE NO. | SHEET NO. |
| | HB-0002 | X-108 |

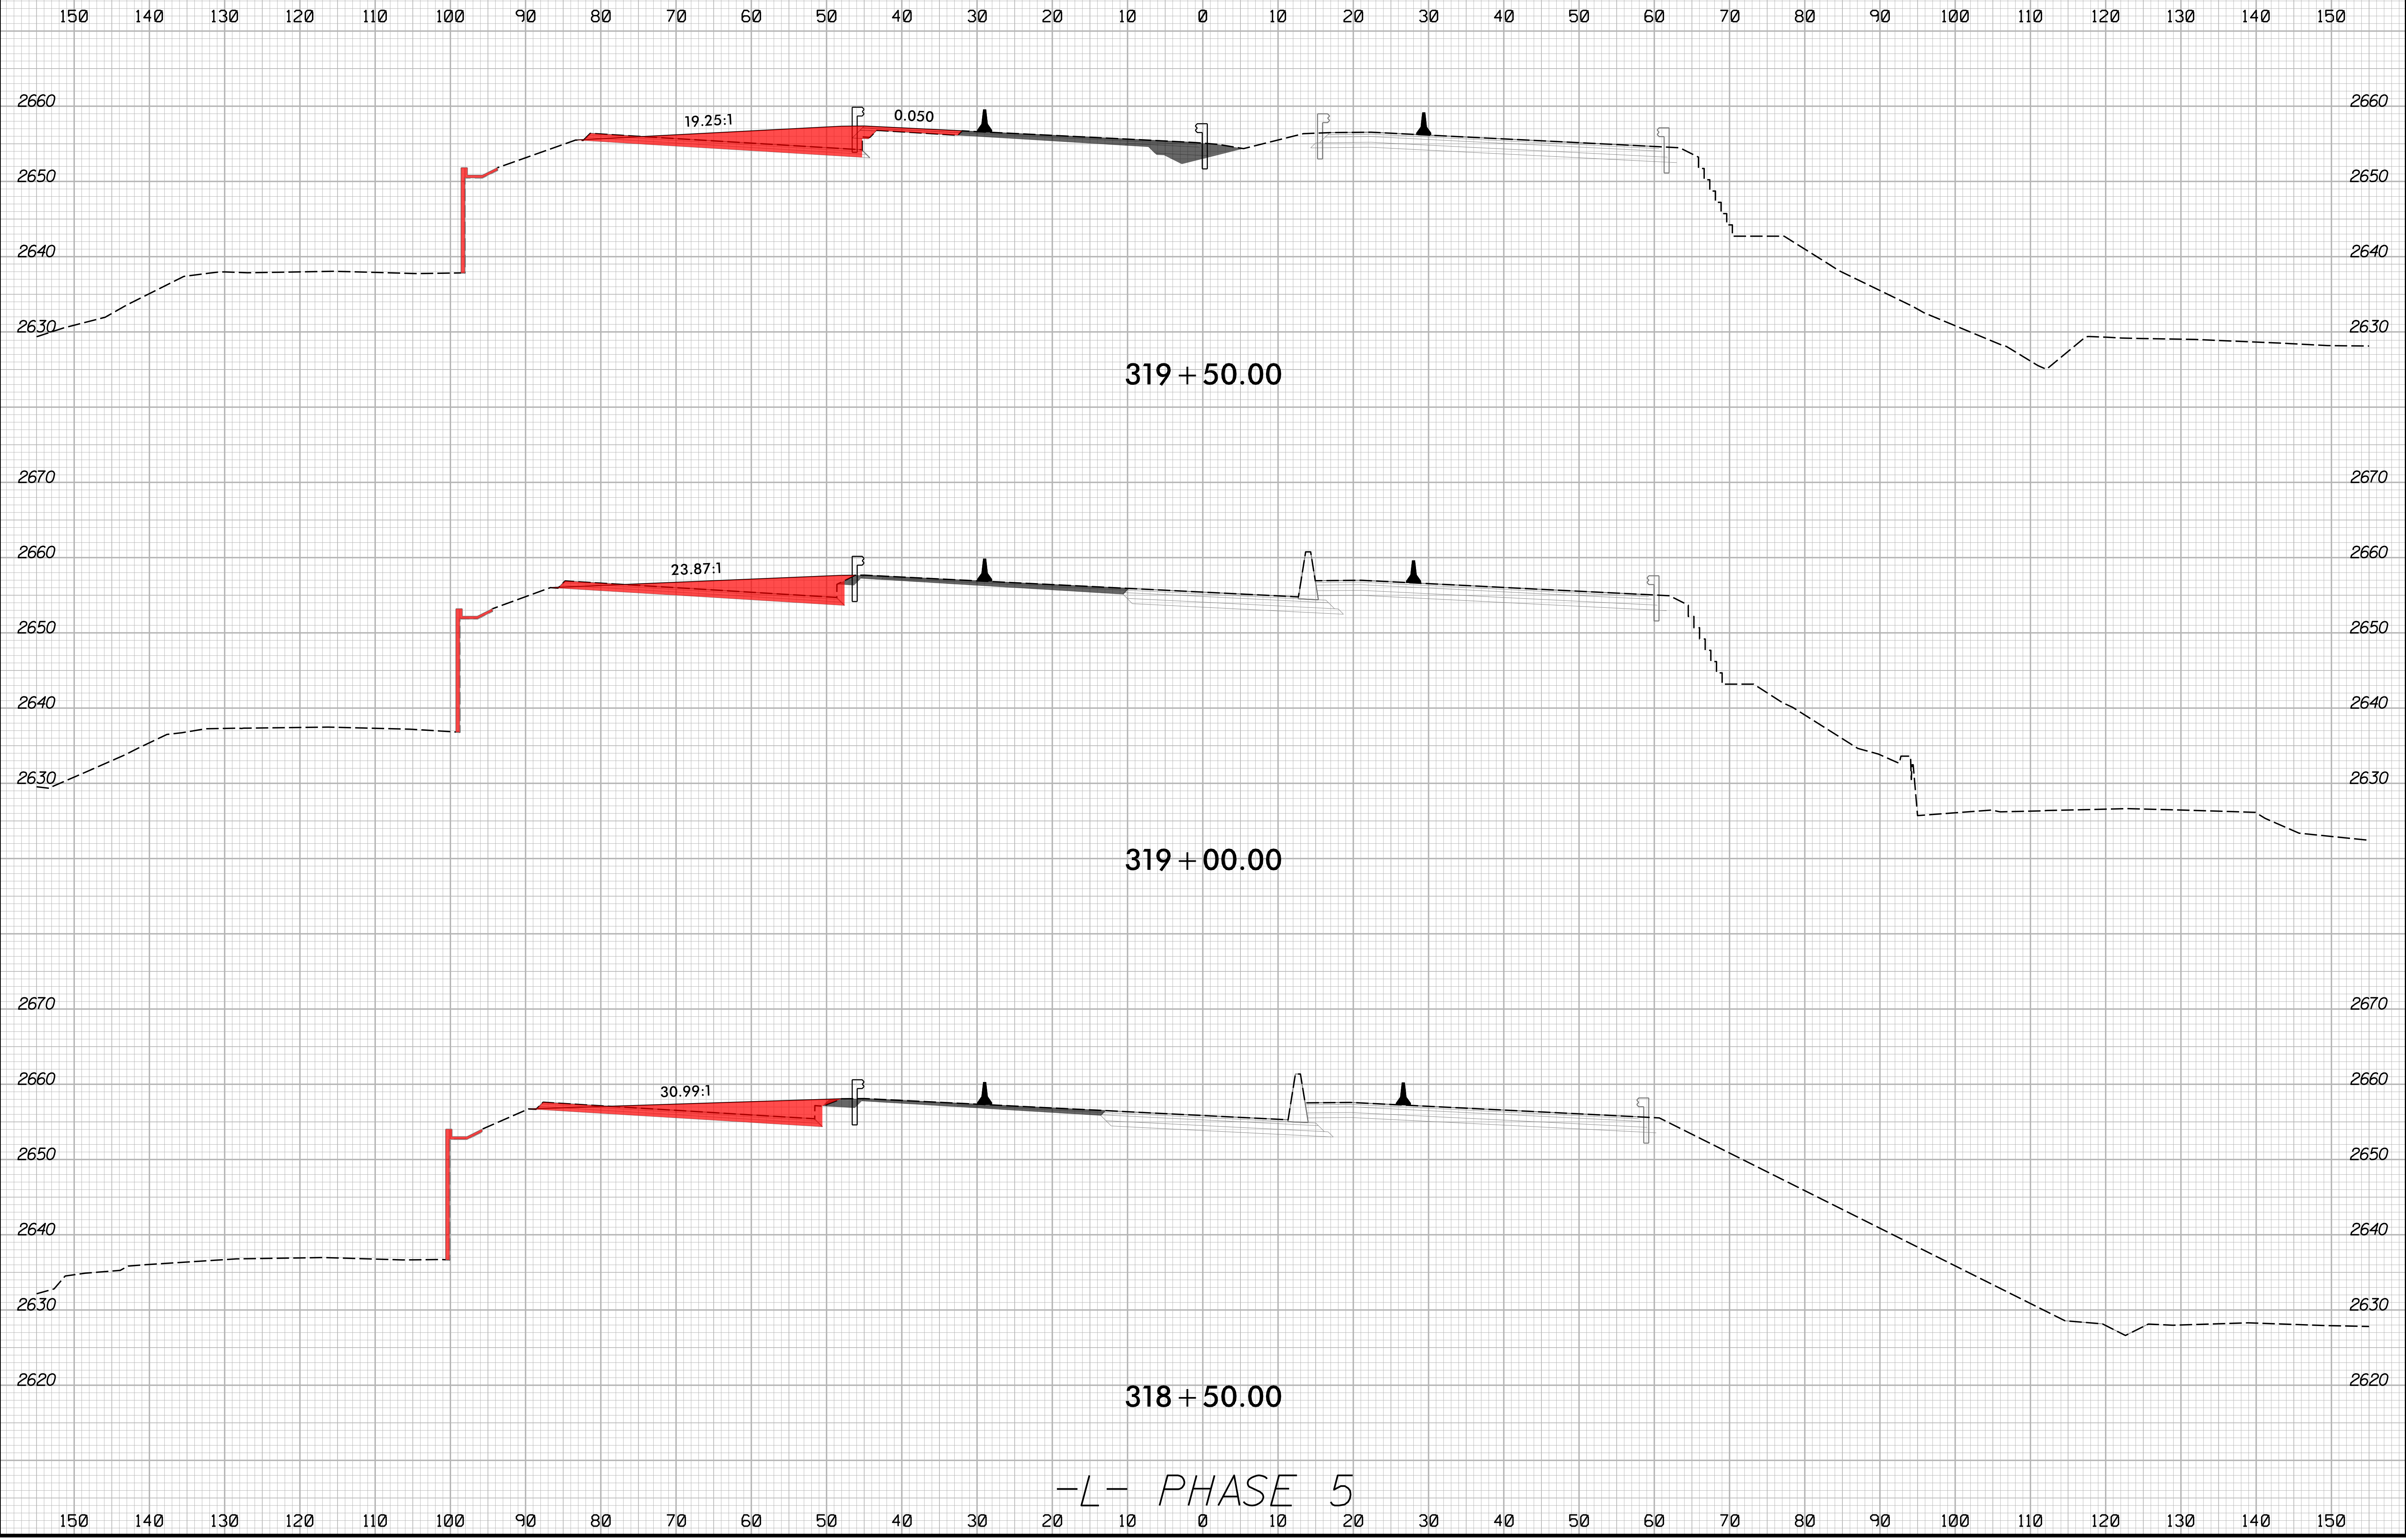

319 + 50.00

319 + 00.00

318 + 50.00

-L- PHASE 5

2/16/2024
I:\HB0002_rdy_xpl_L_phase-5.dgn
JSE:rlf