


8/23/99

	PROJ. REFERENCE NO.	SHEET NO.
	HB-0002	X-114

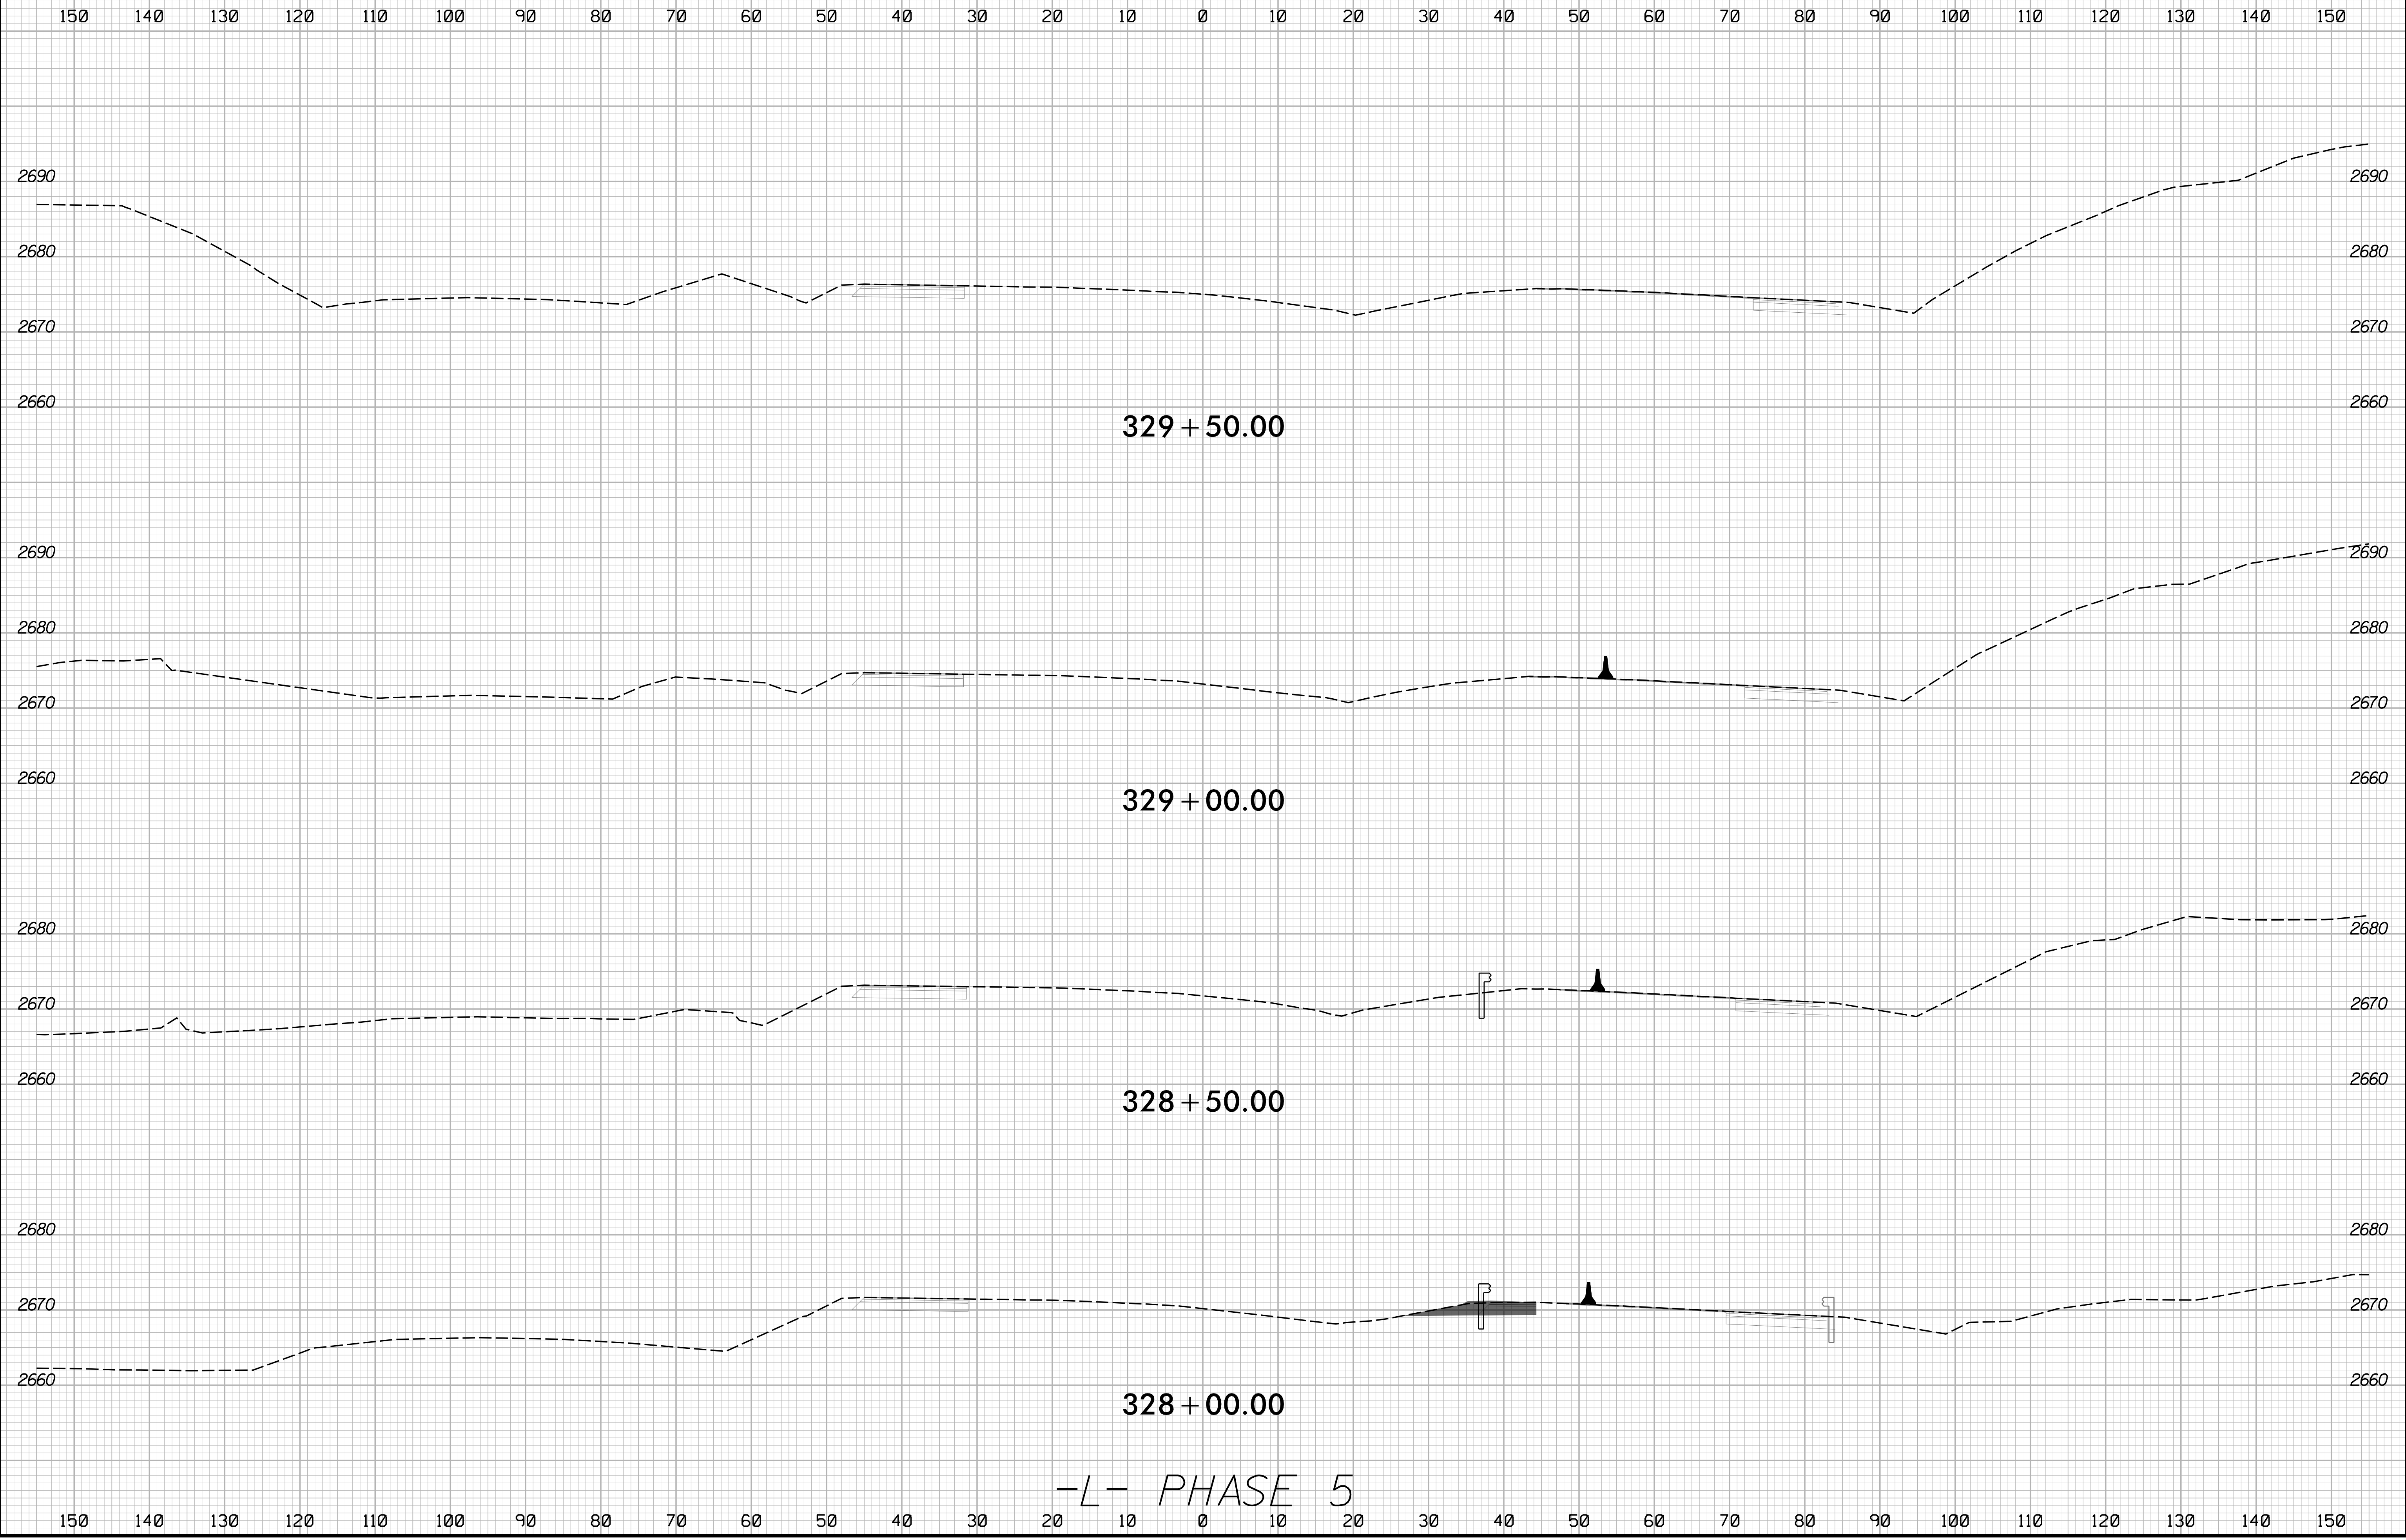

-L- PHASE 5

2/16/2024
I:\HB\0002_rdy_xpl_L_phase-5.dgn
JSE