


8/23/99

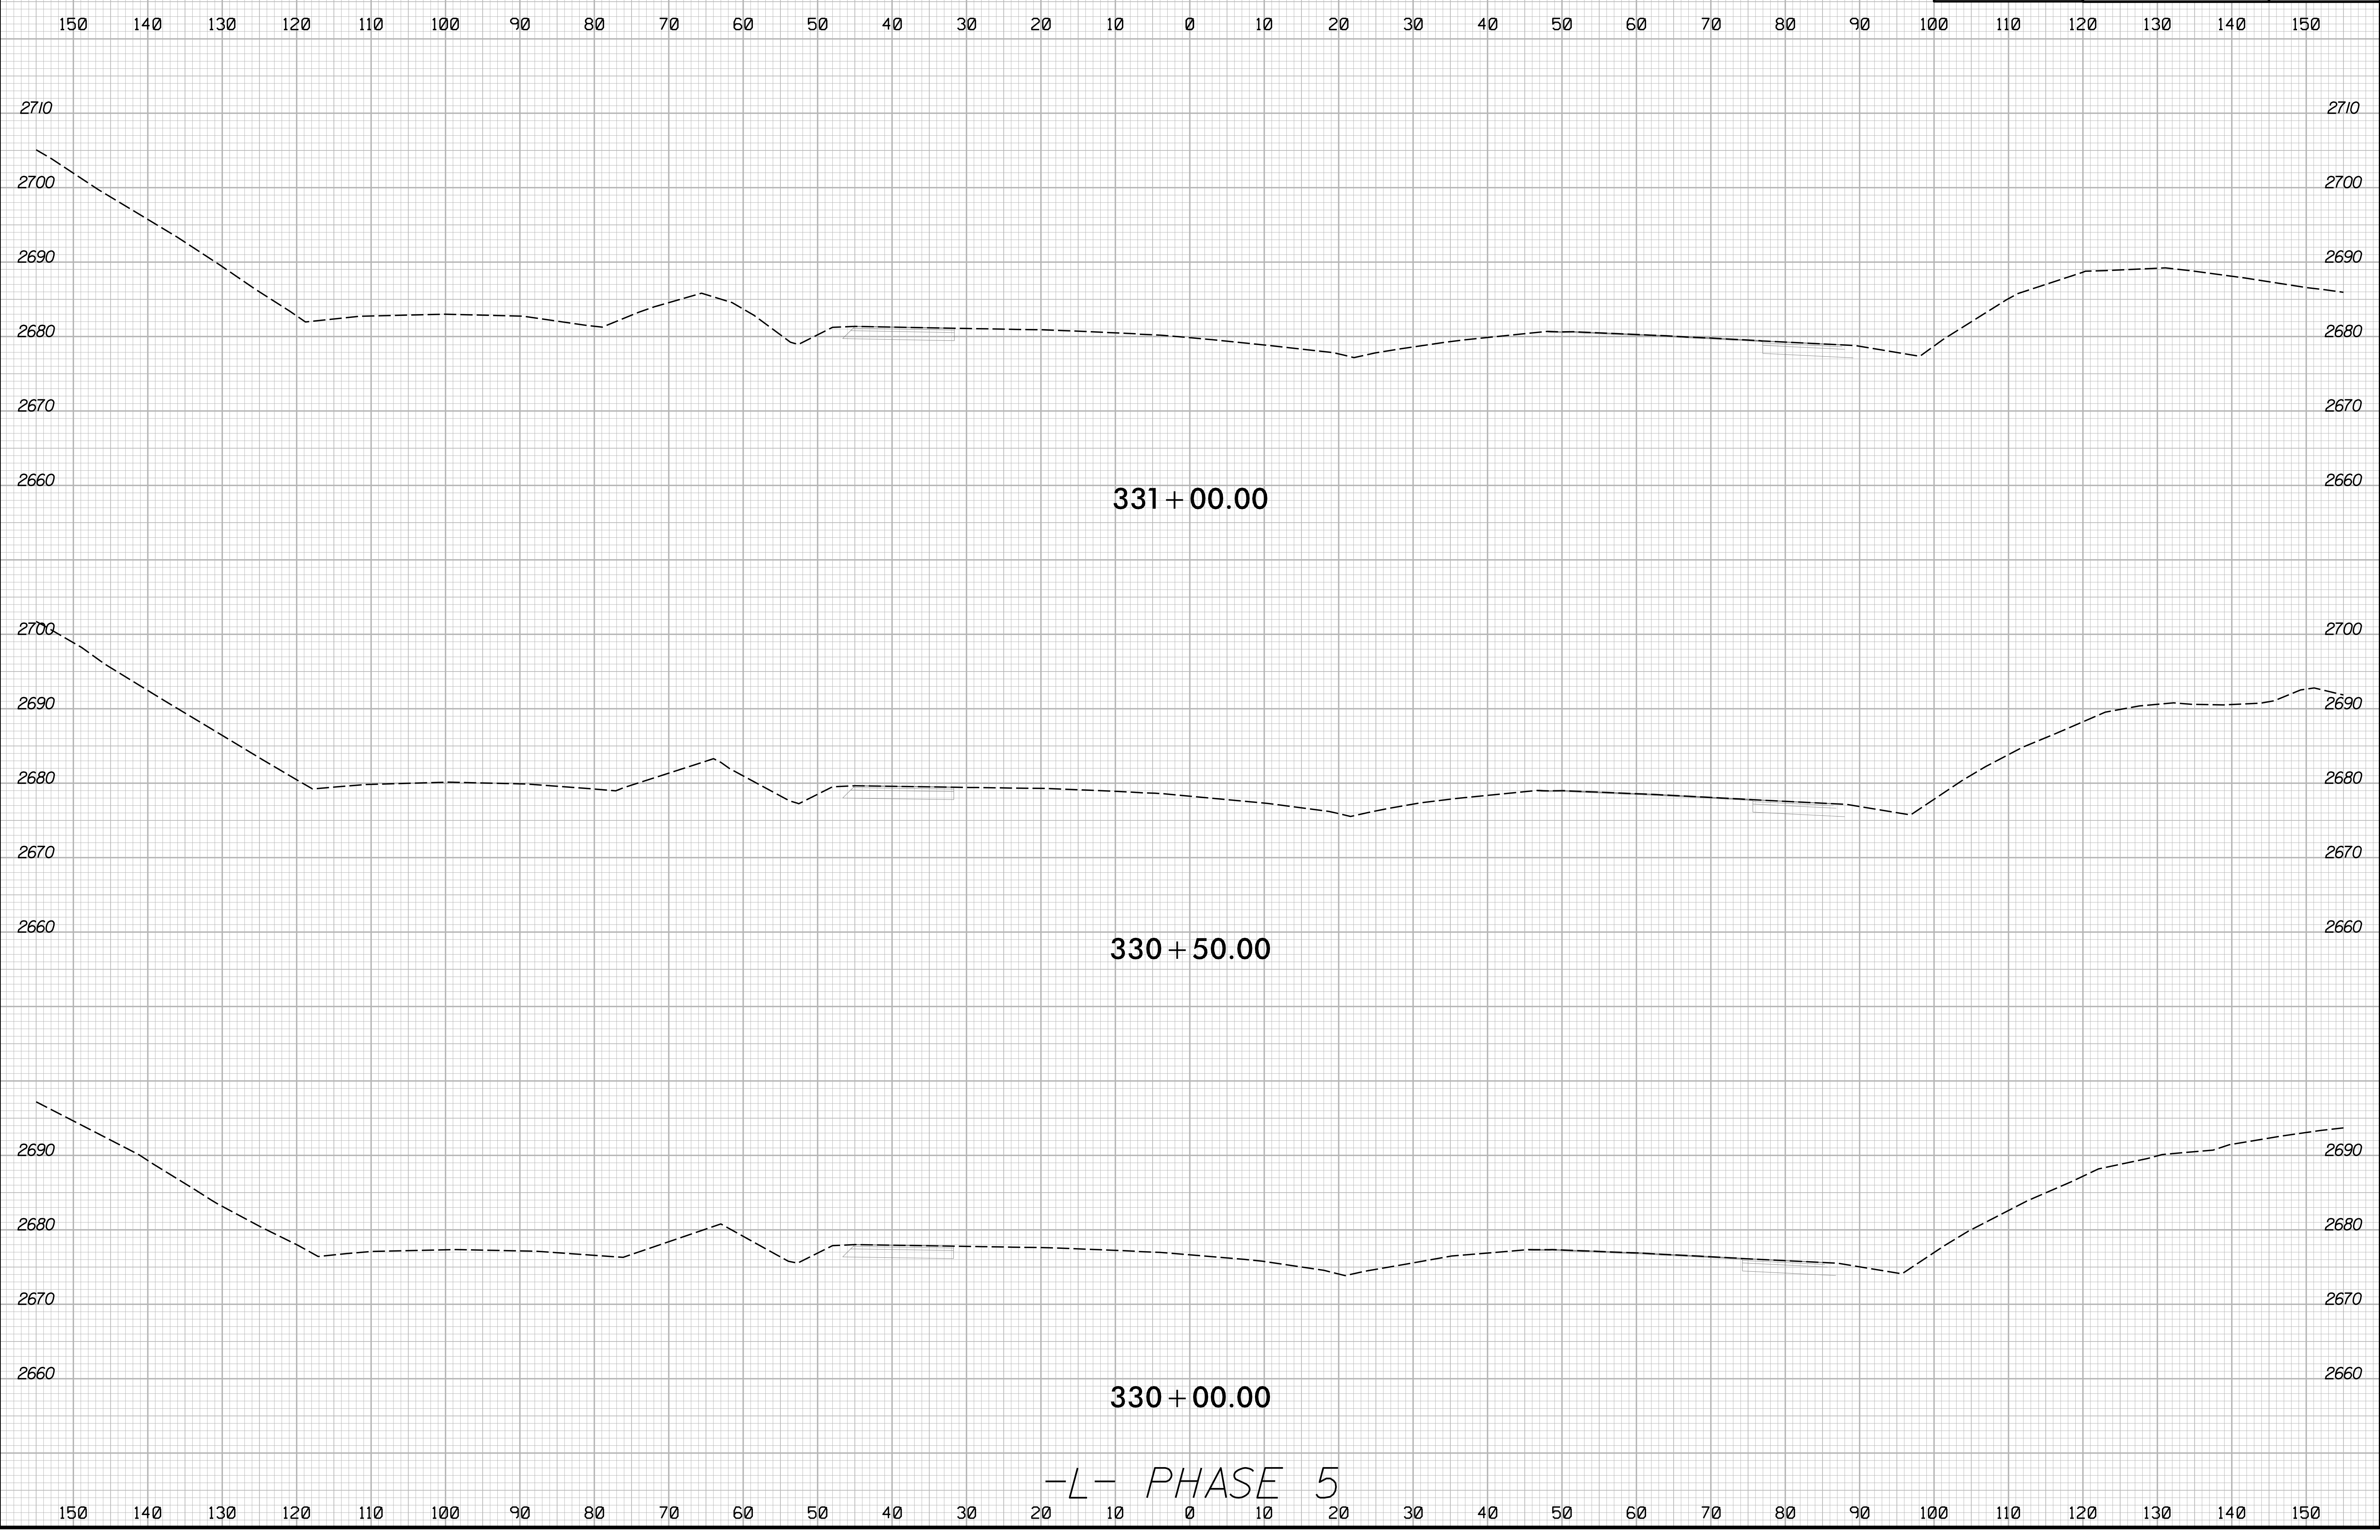

PROJ. REFERENCE NO.	SHEET NO.
HB-0002	X-115



2/16/2024
I:\HB\0002_rdy_xpl_L_phase-5.dgn
JSE