


8/23/99



PROJ. REFERENCE NO.	SHEET NO.
HB-0002	X-117

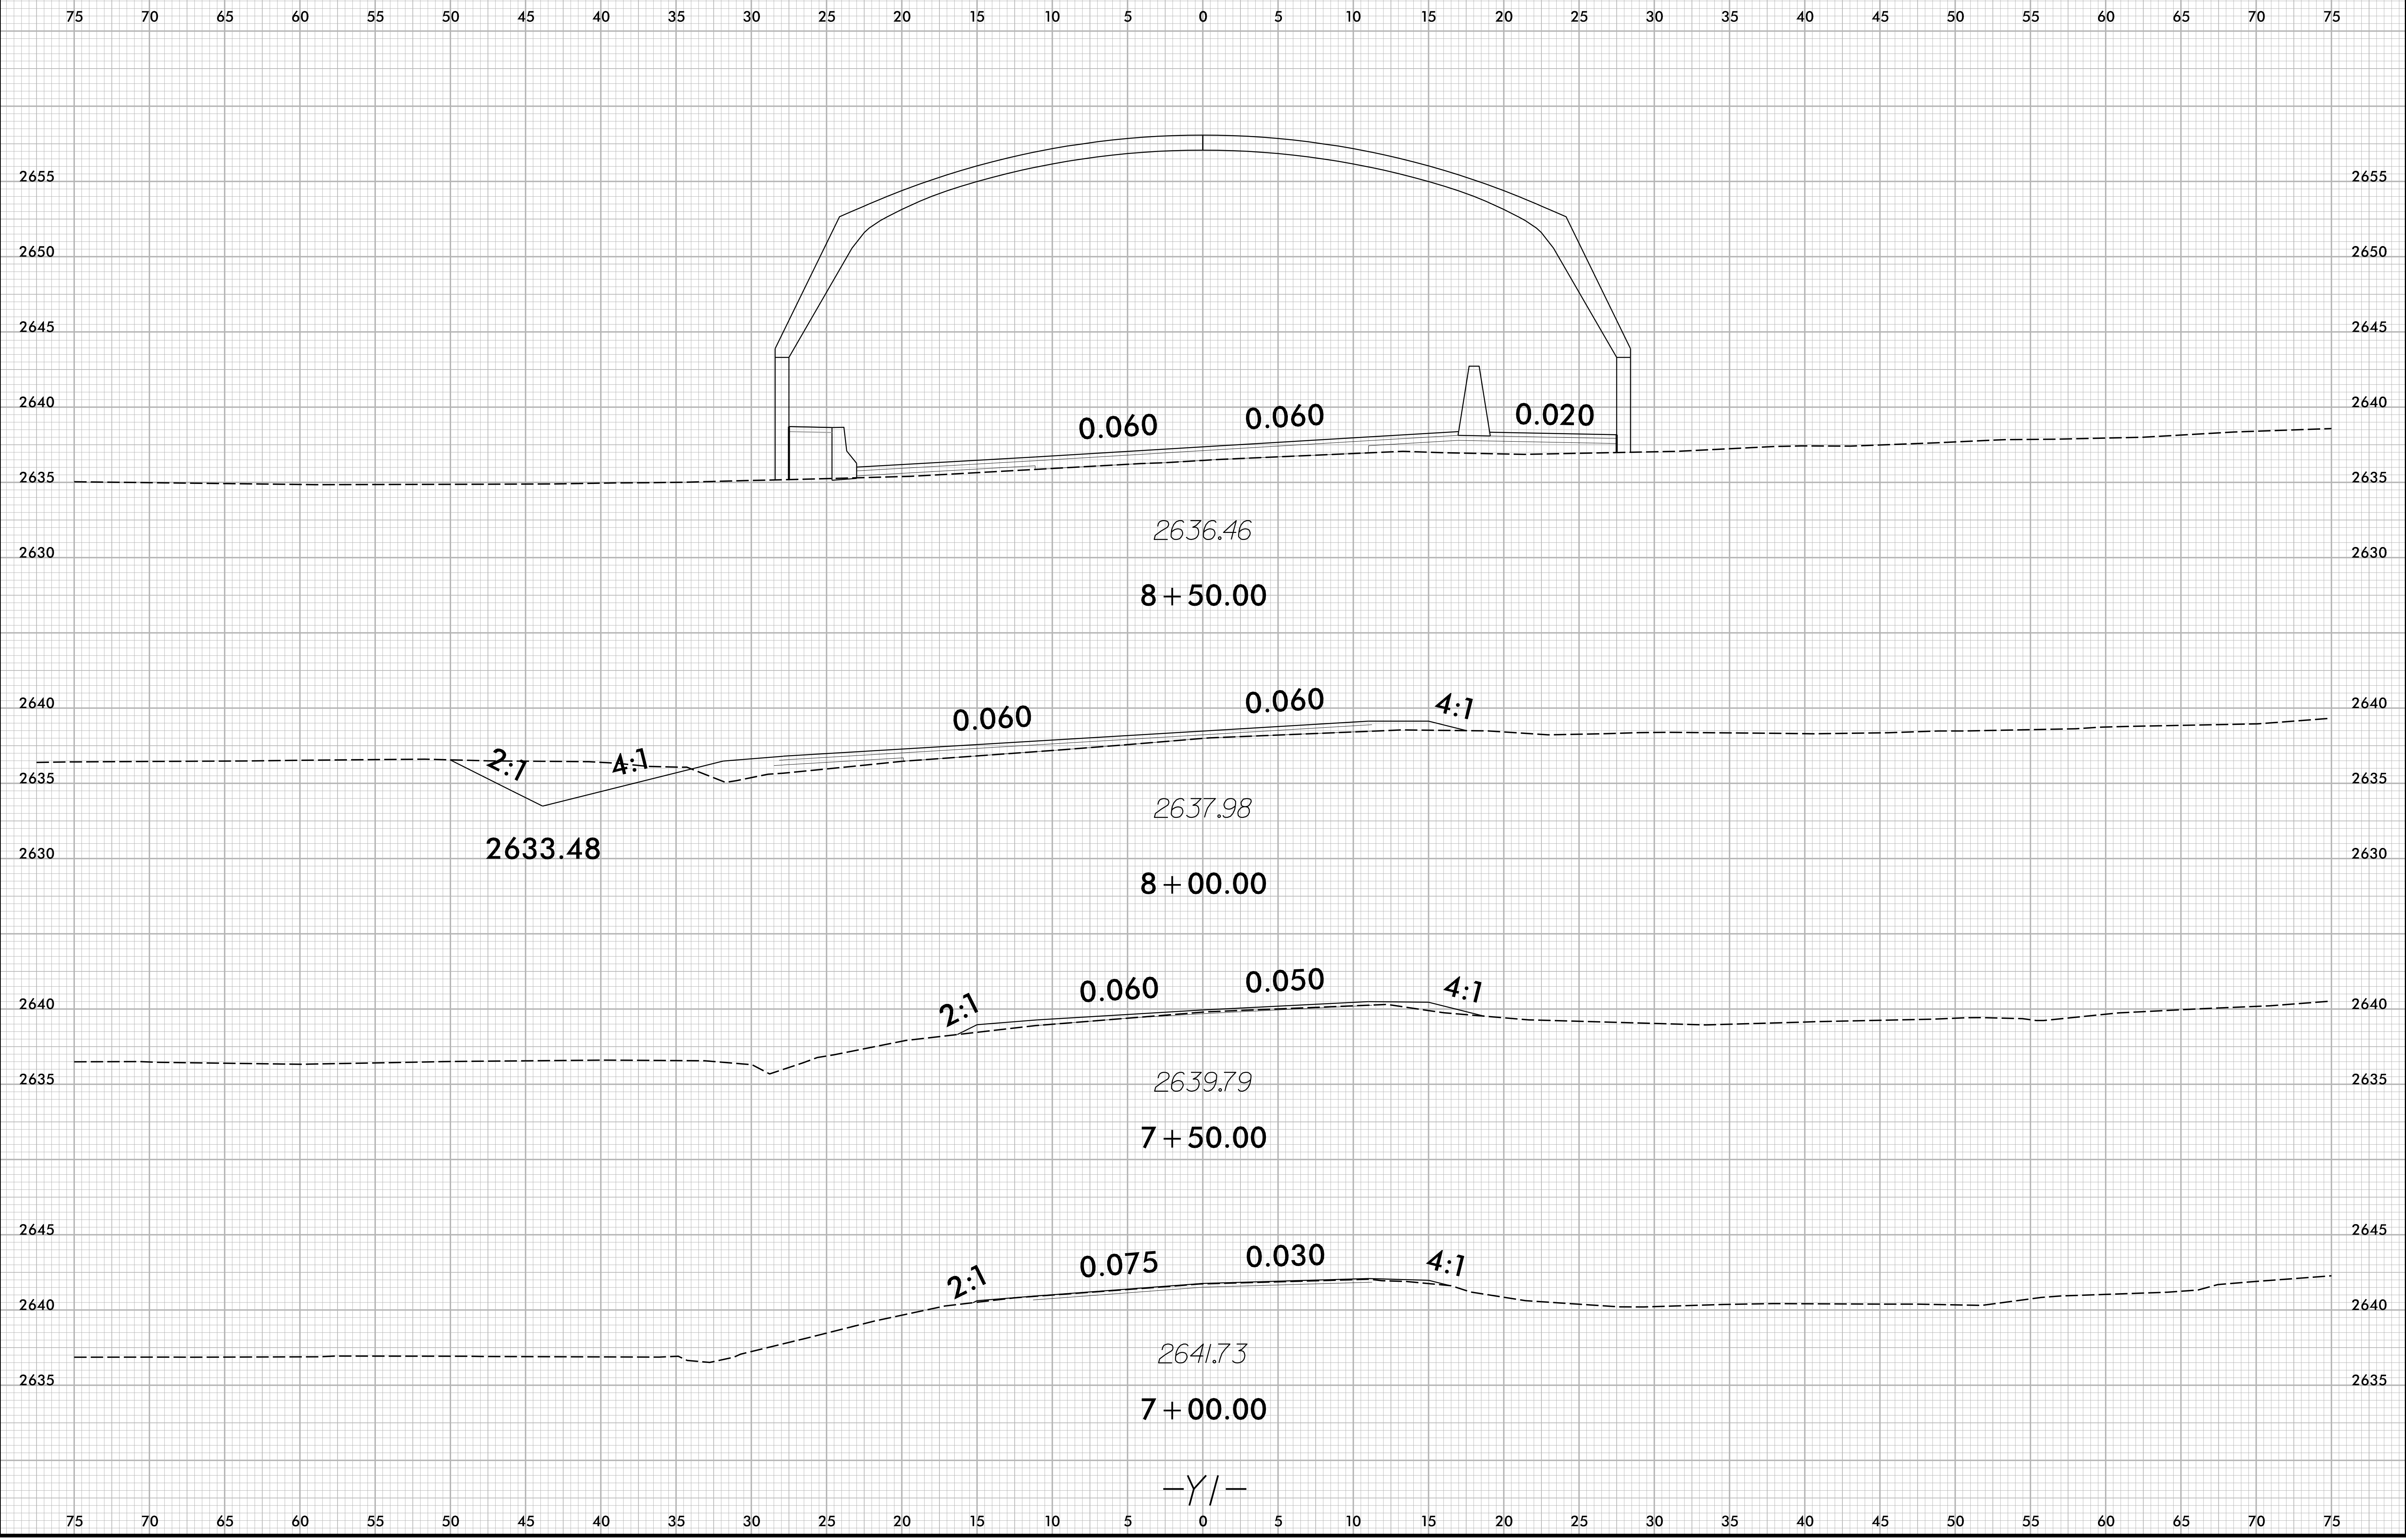

2/16/2024
1:5:18:00
1:5:18:00
1:5:18:00