


8/23/99



PROJ. REFERENCE NO.	SHEET NO.
HB-0002	X-119

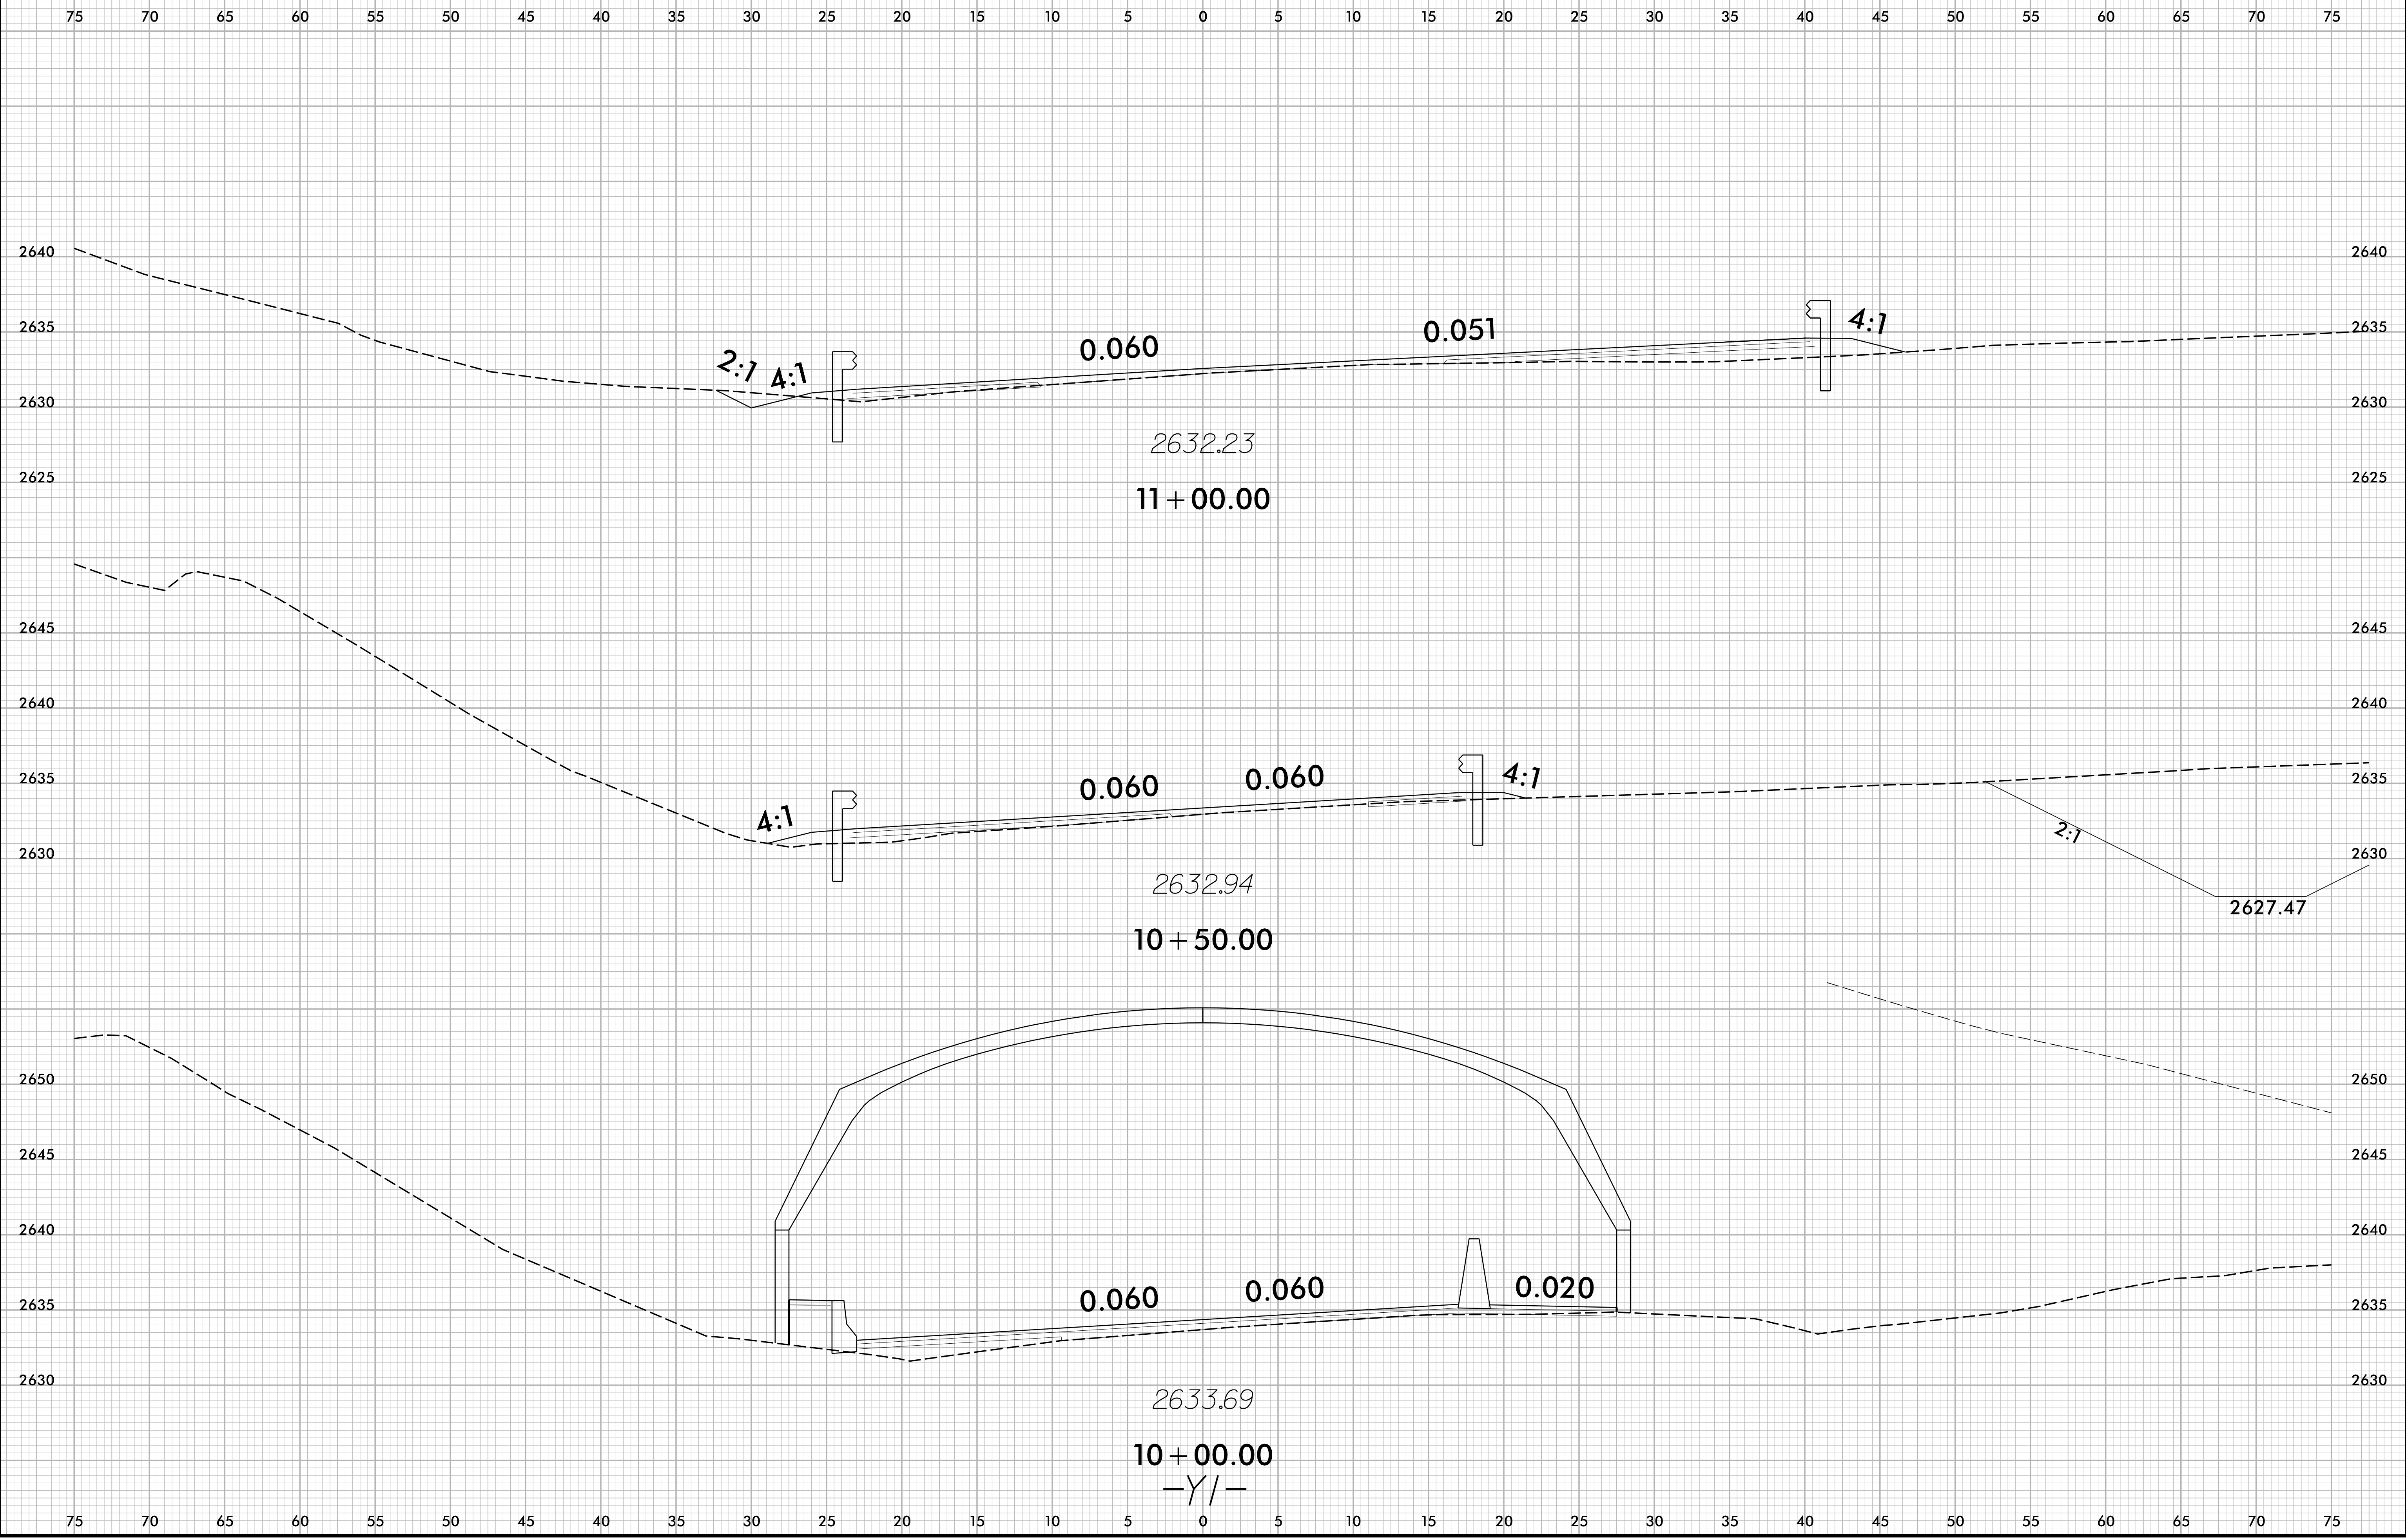

2/16/2024  
1:51:13 PM  
I:\S\HB\0002\_r\dj\_xpl\_v1.dgn