



8/23/99

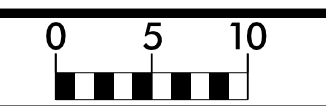

PROJ. REFERENCE NO.	SHEET NO.
HB-0002	X-122

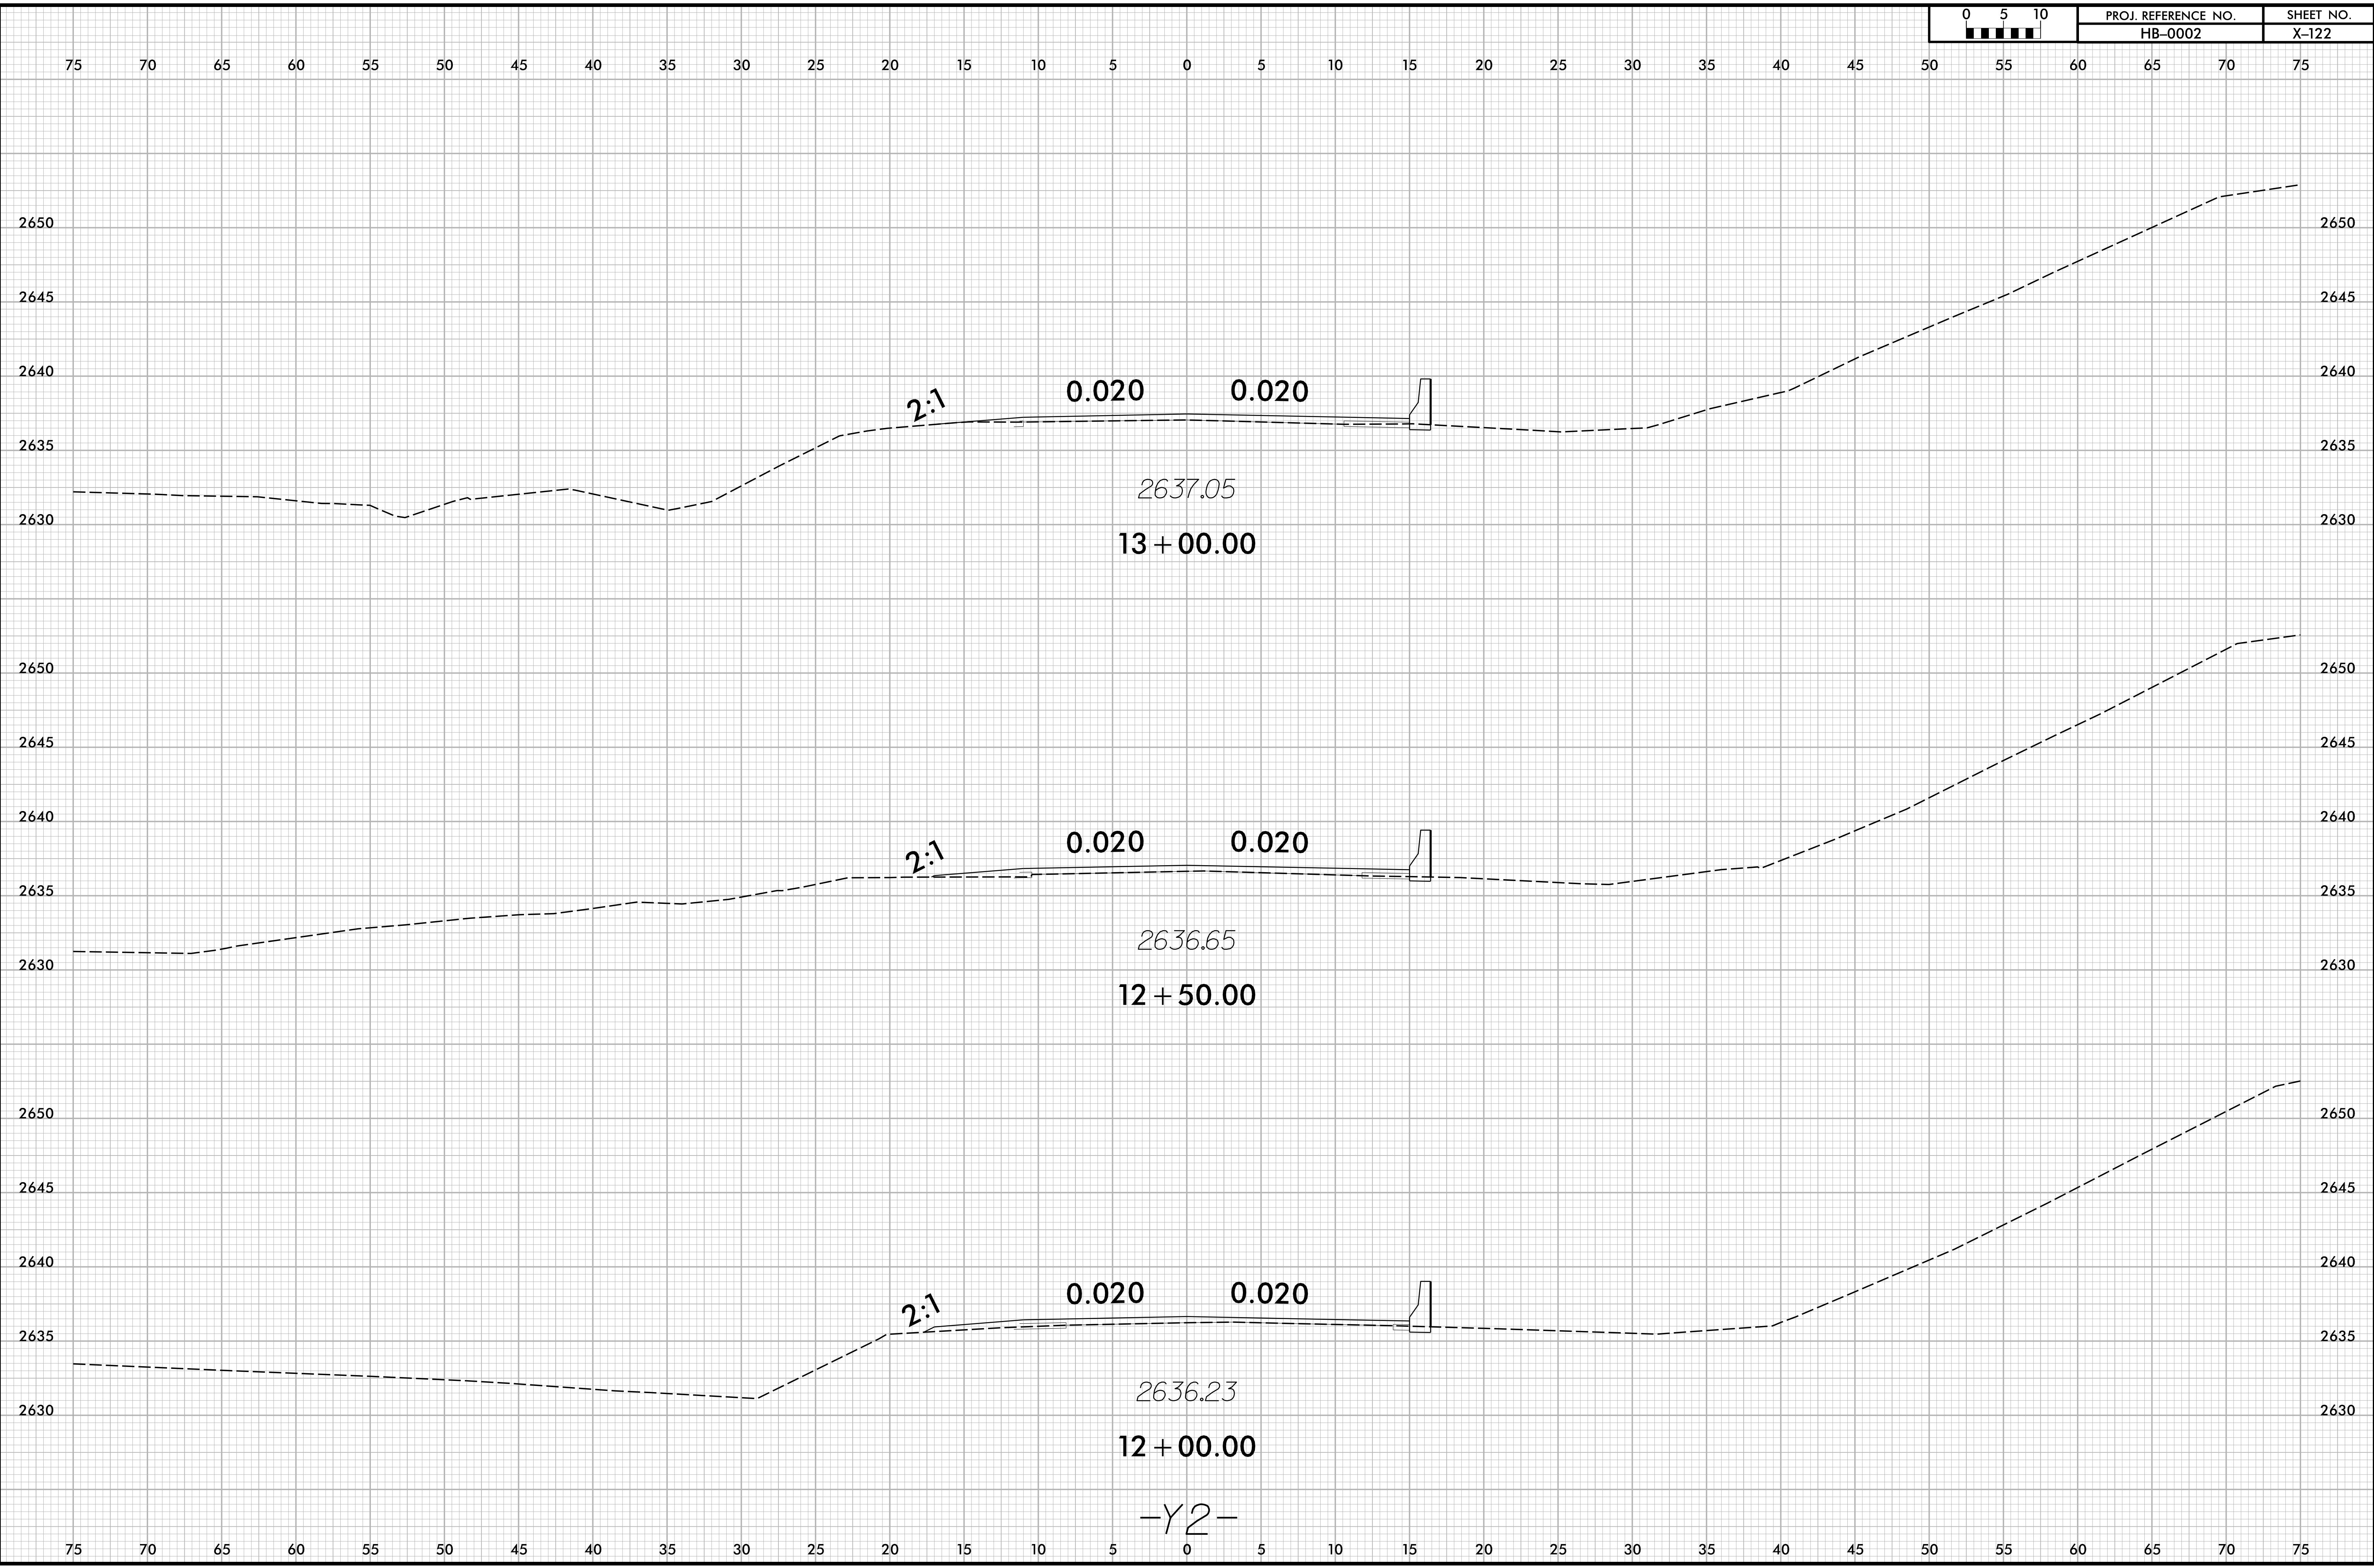

2/16/2024
1:51:13 PM
I:\S\HB\0002_r.dwg_xpl_Y2.dgn

-Y2-