


8/23/99

	PROJ. REFERENCE NO.	SHEET NO.
	HB-0002	X-123

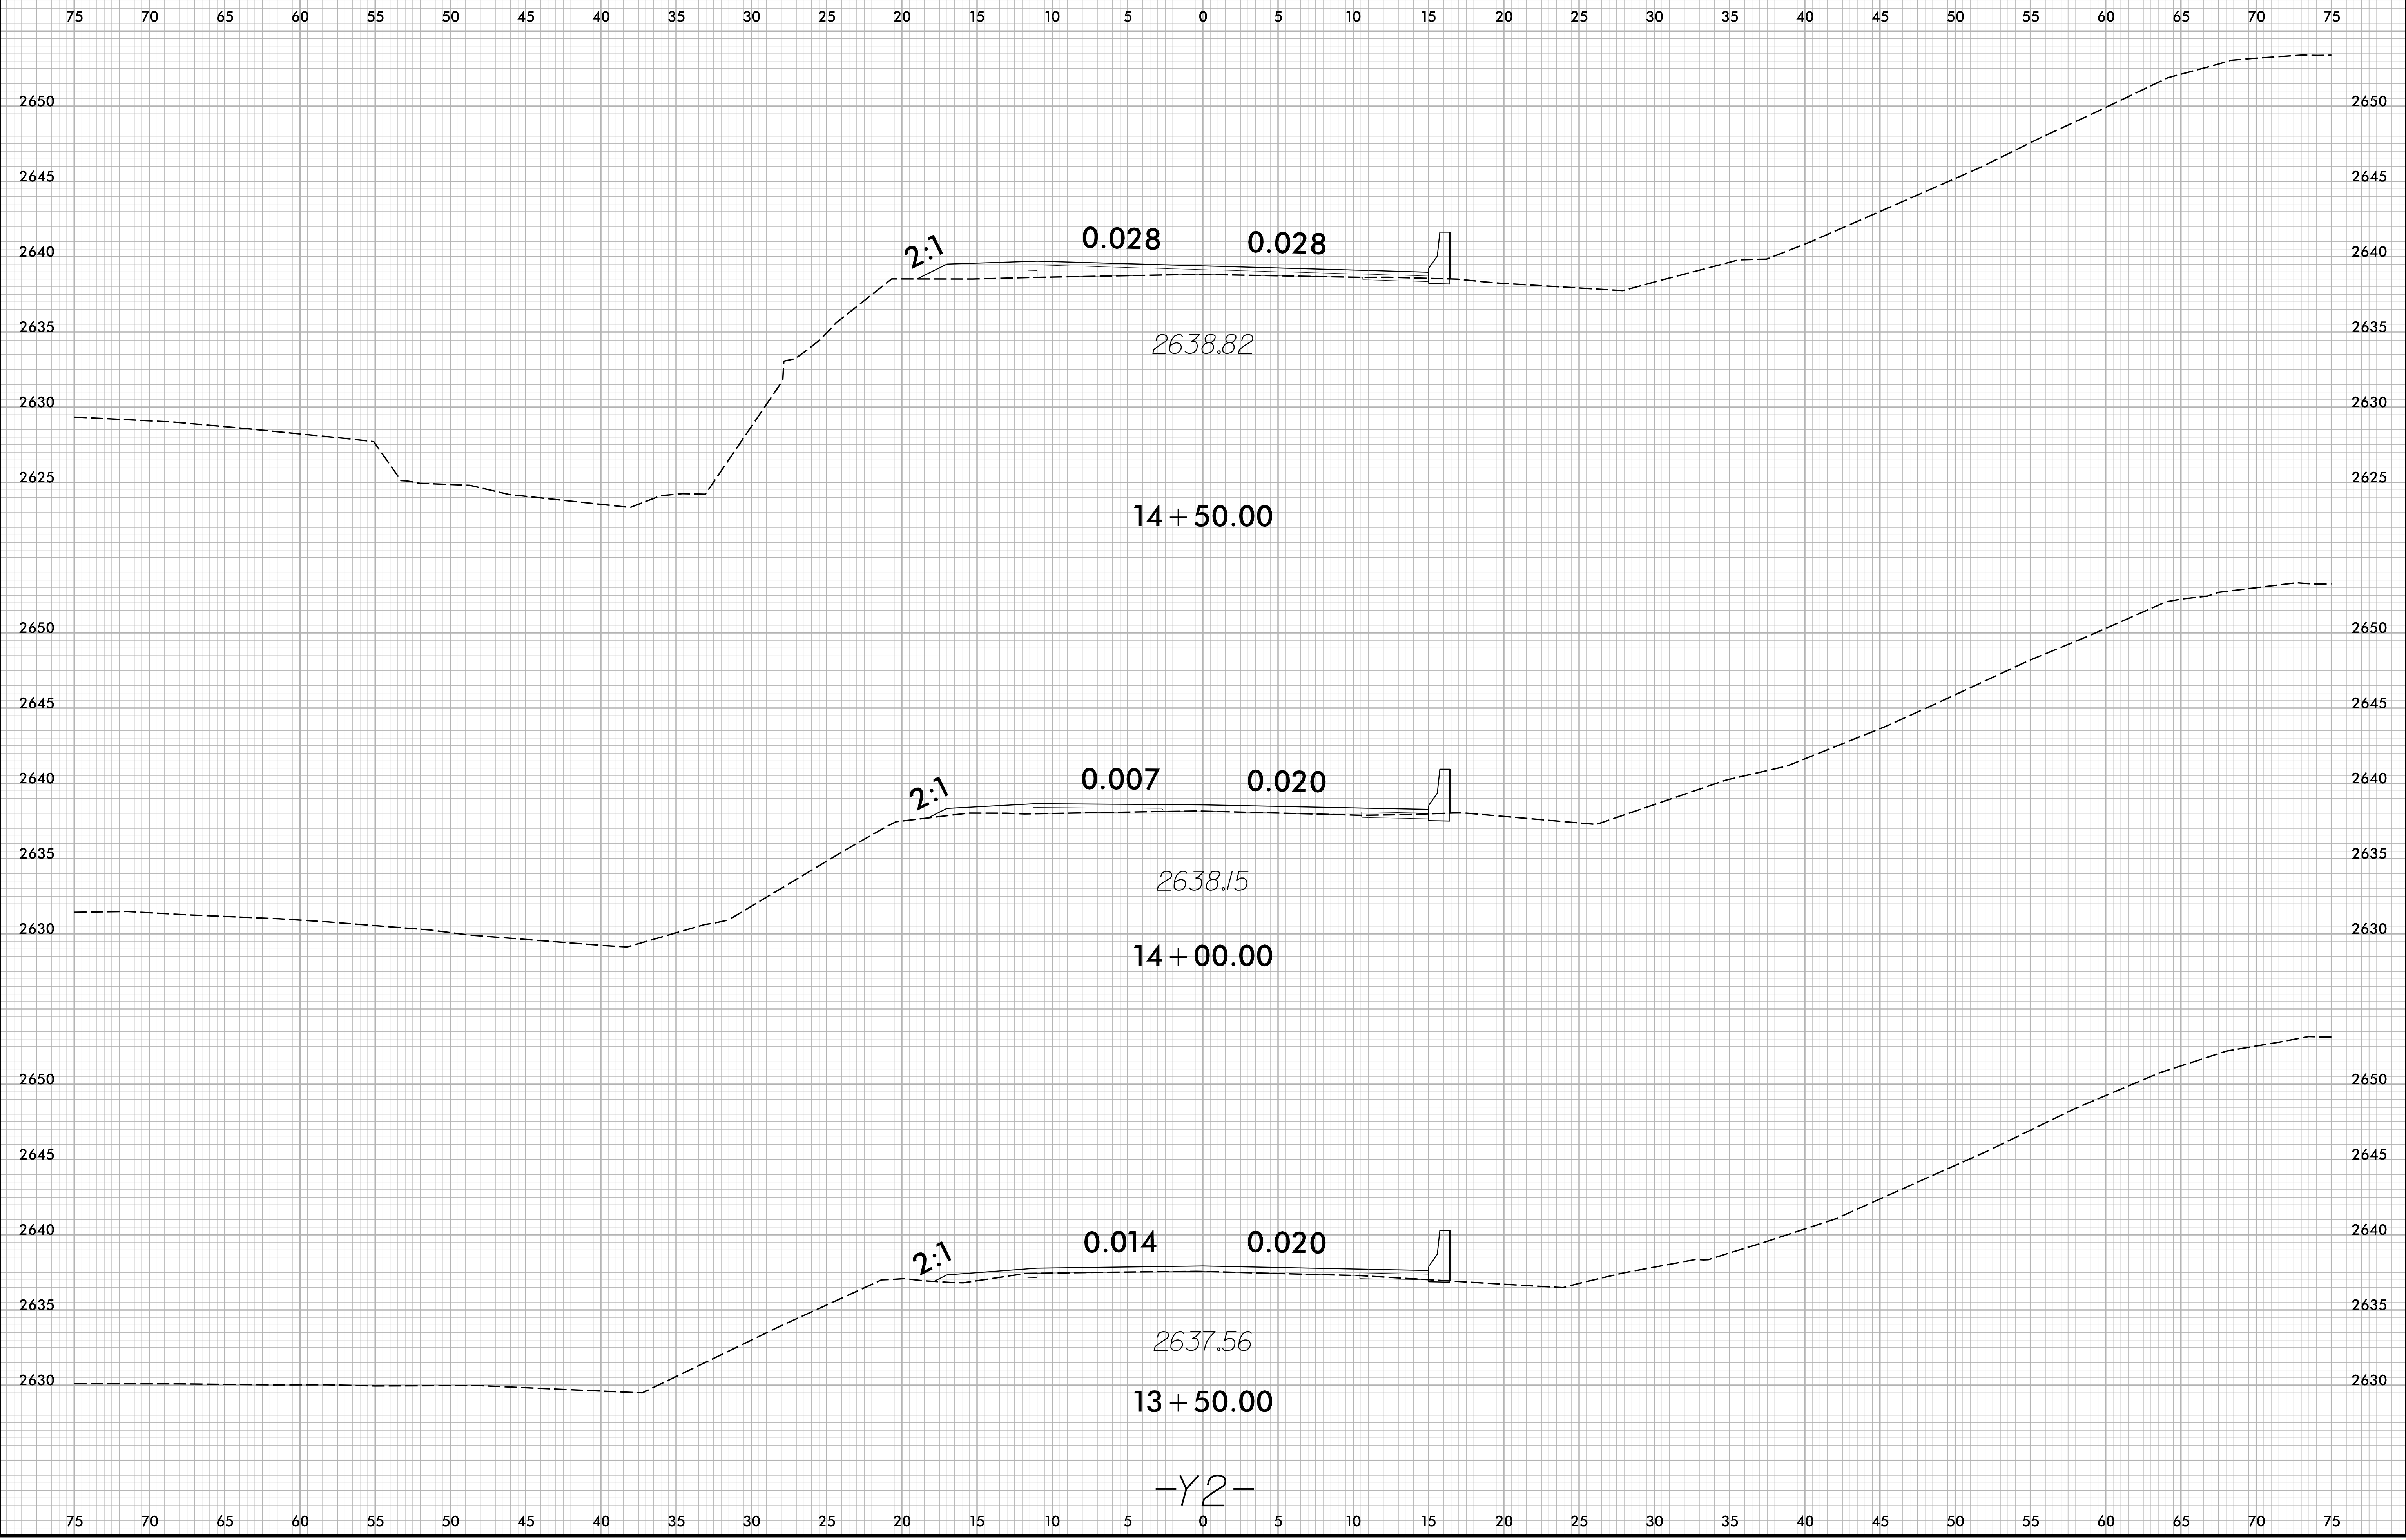

2/16/2024  
1:51:13 PM  
I:\S\HB\0002\_r\dj\_xpl\_v2.dgn

-Y2-