



8/23/99

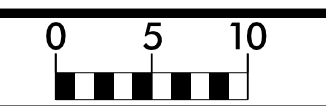

PROJ. REFERENCE NO.	SHEET NO.
HB-0002	X-125

75 70 65 60 55 50 45 40 35 30 25 20 15 10 5 0 5 10 15 20 25 30 35 40 45 50 55 60 65 70 75

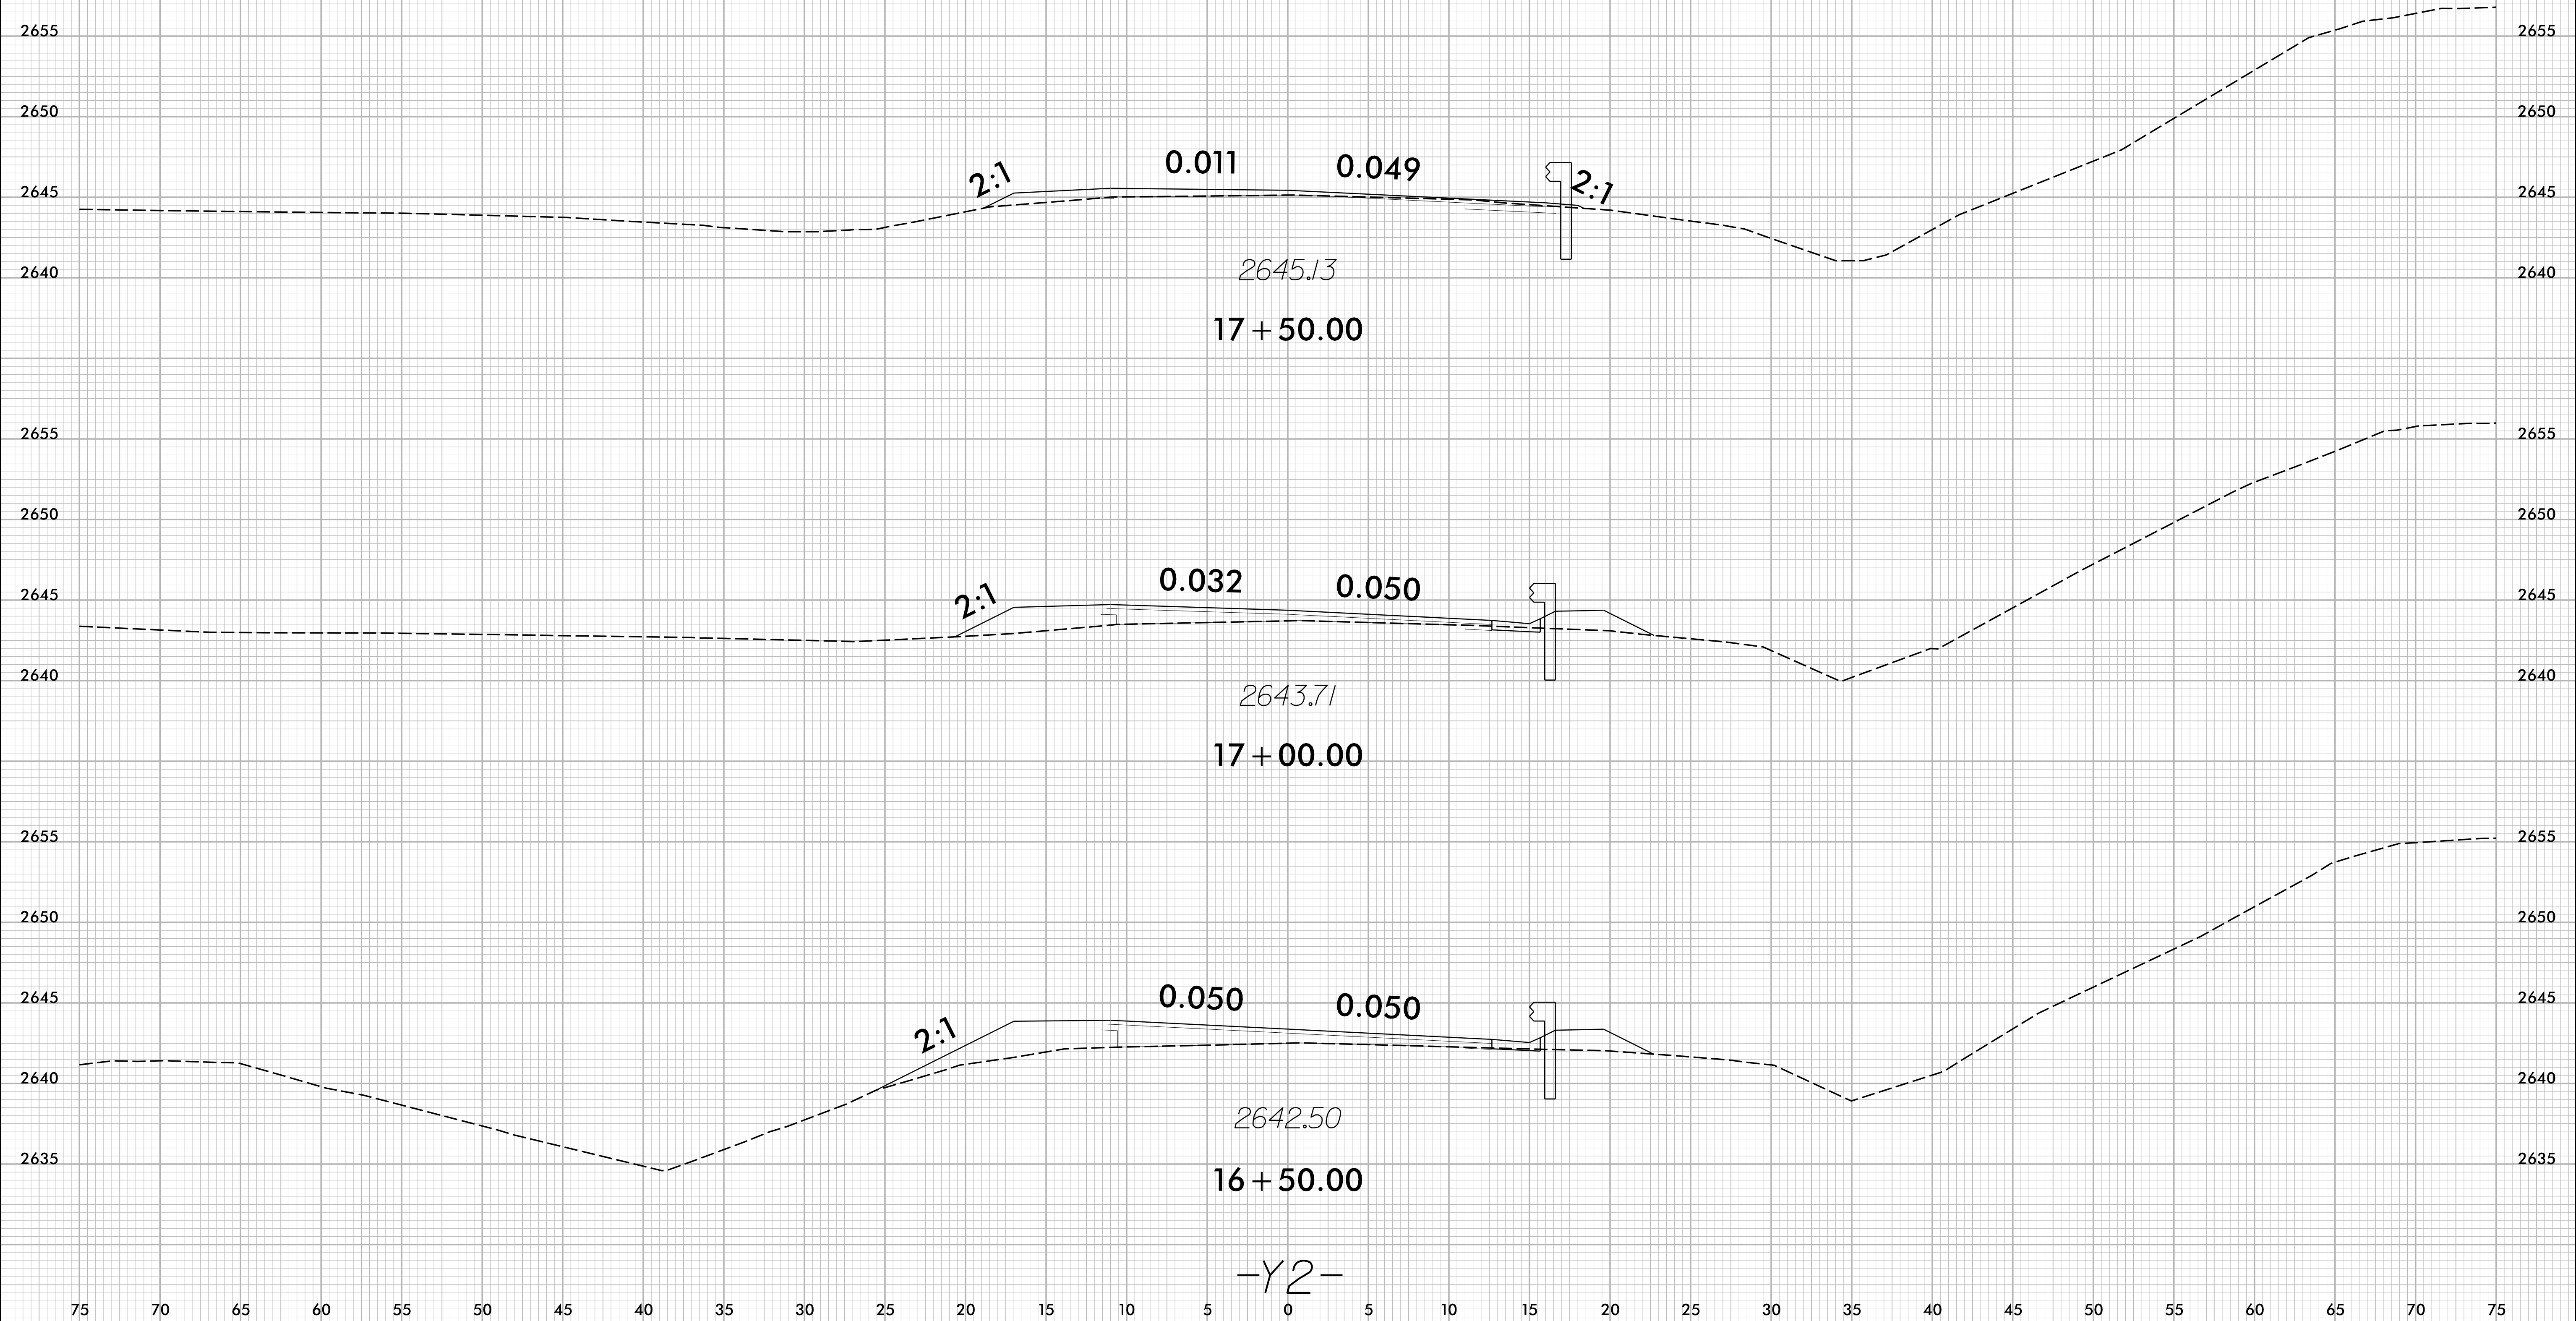

-Y2-

2/16/2024
1:51:13 PM
I:\S:\HB\0002_r.dwg_xpl_Y2.dgn