


8/23/99



PROJ. REFERENCE NO.	SHEET NO.
HB-0002	X-126

75 70 65 60 55 50 45 40 35 30 25 20 15 10 5 0 5 10 15 20 25 30 35 40 45 50 55 60 65 70 75

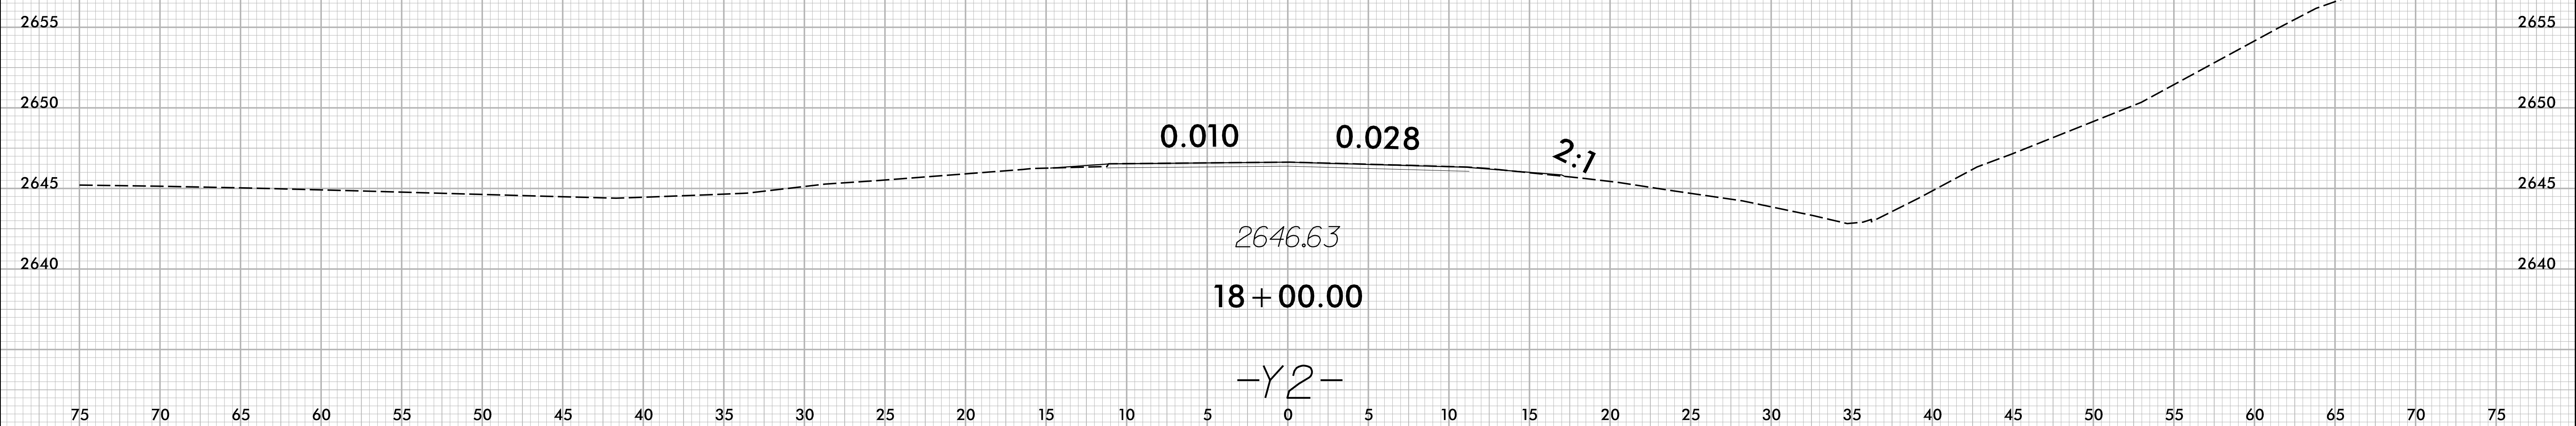

75 70 65 60 55 50 45 40 35 30 25 20 15 10 5 0 5 10 15 20 25 30 35 40 45 50 55 60 65 70 75

2/16/2024  
 I:\HB\0002\_r.dwg\_xpl\_Y2.dgn  
 J:\HB\0002\_r.dwg\_xpl\_Y2.dgn