


8/23/99



| | |
|---------------------|-----------|
| PROJ. REFERENCE NO. | SHEET NO. |
| HB-0002 | X-127 |

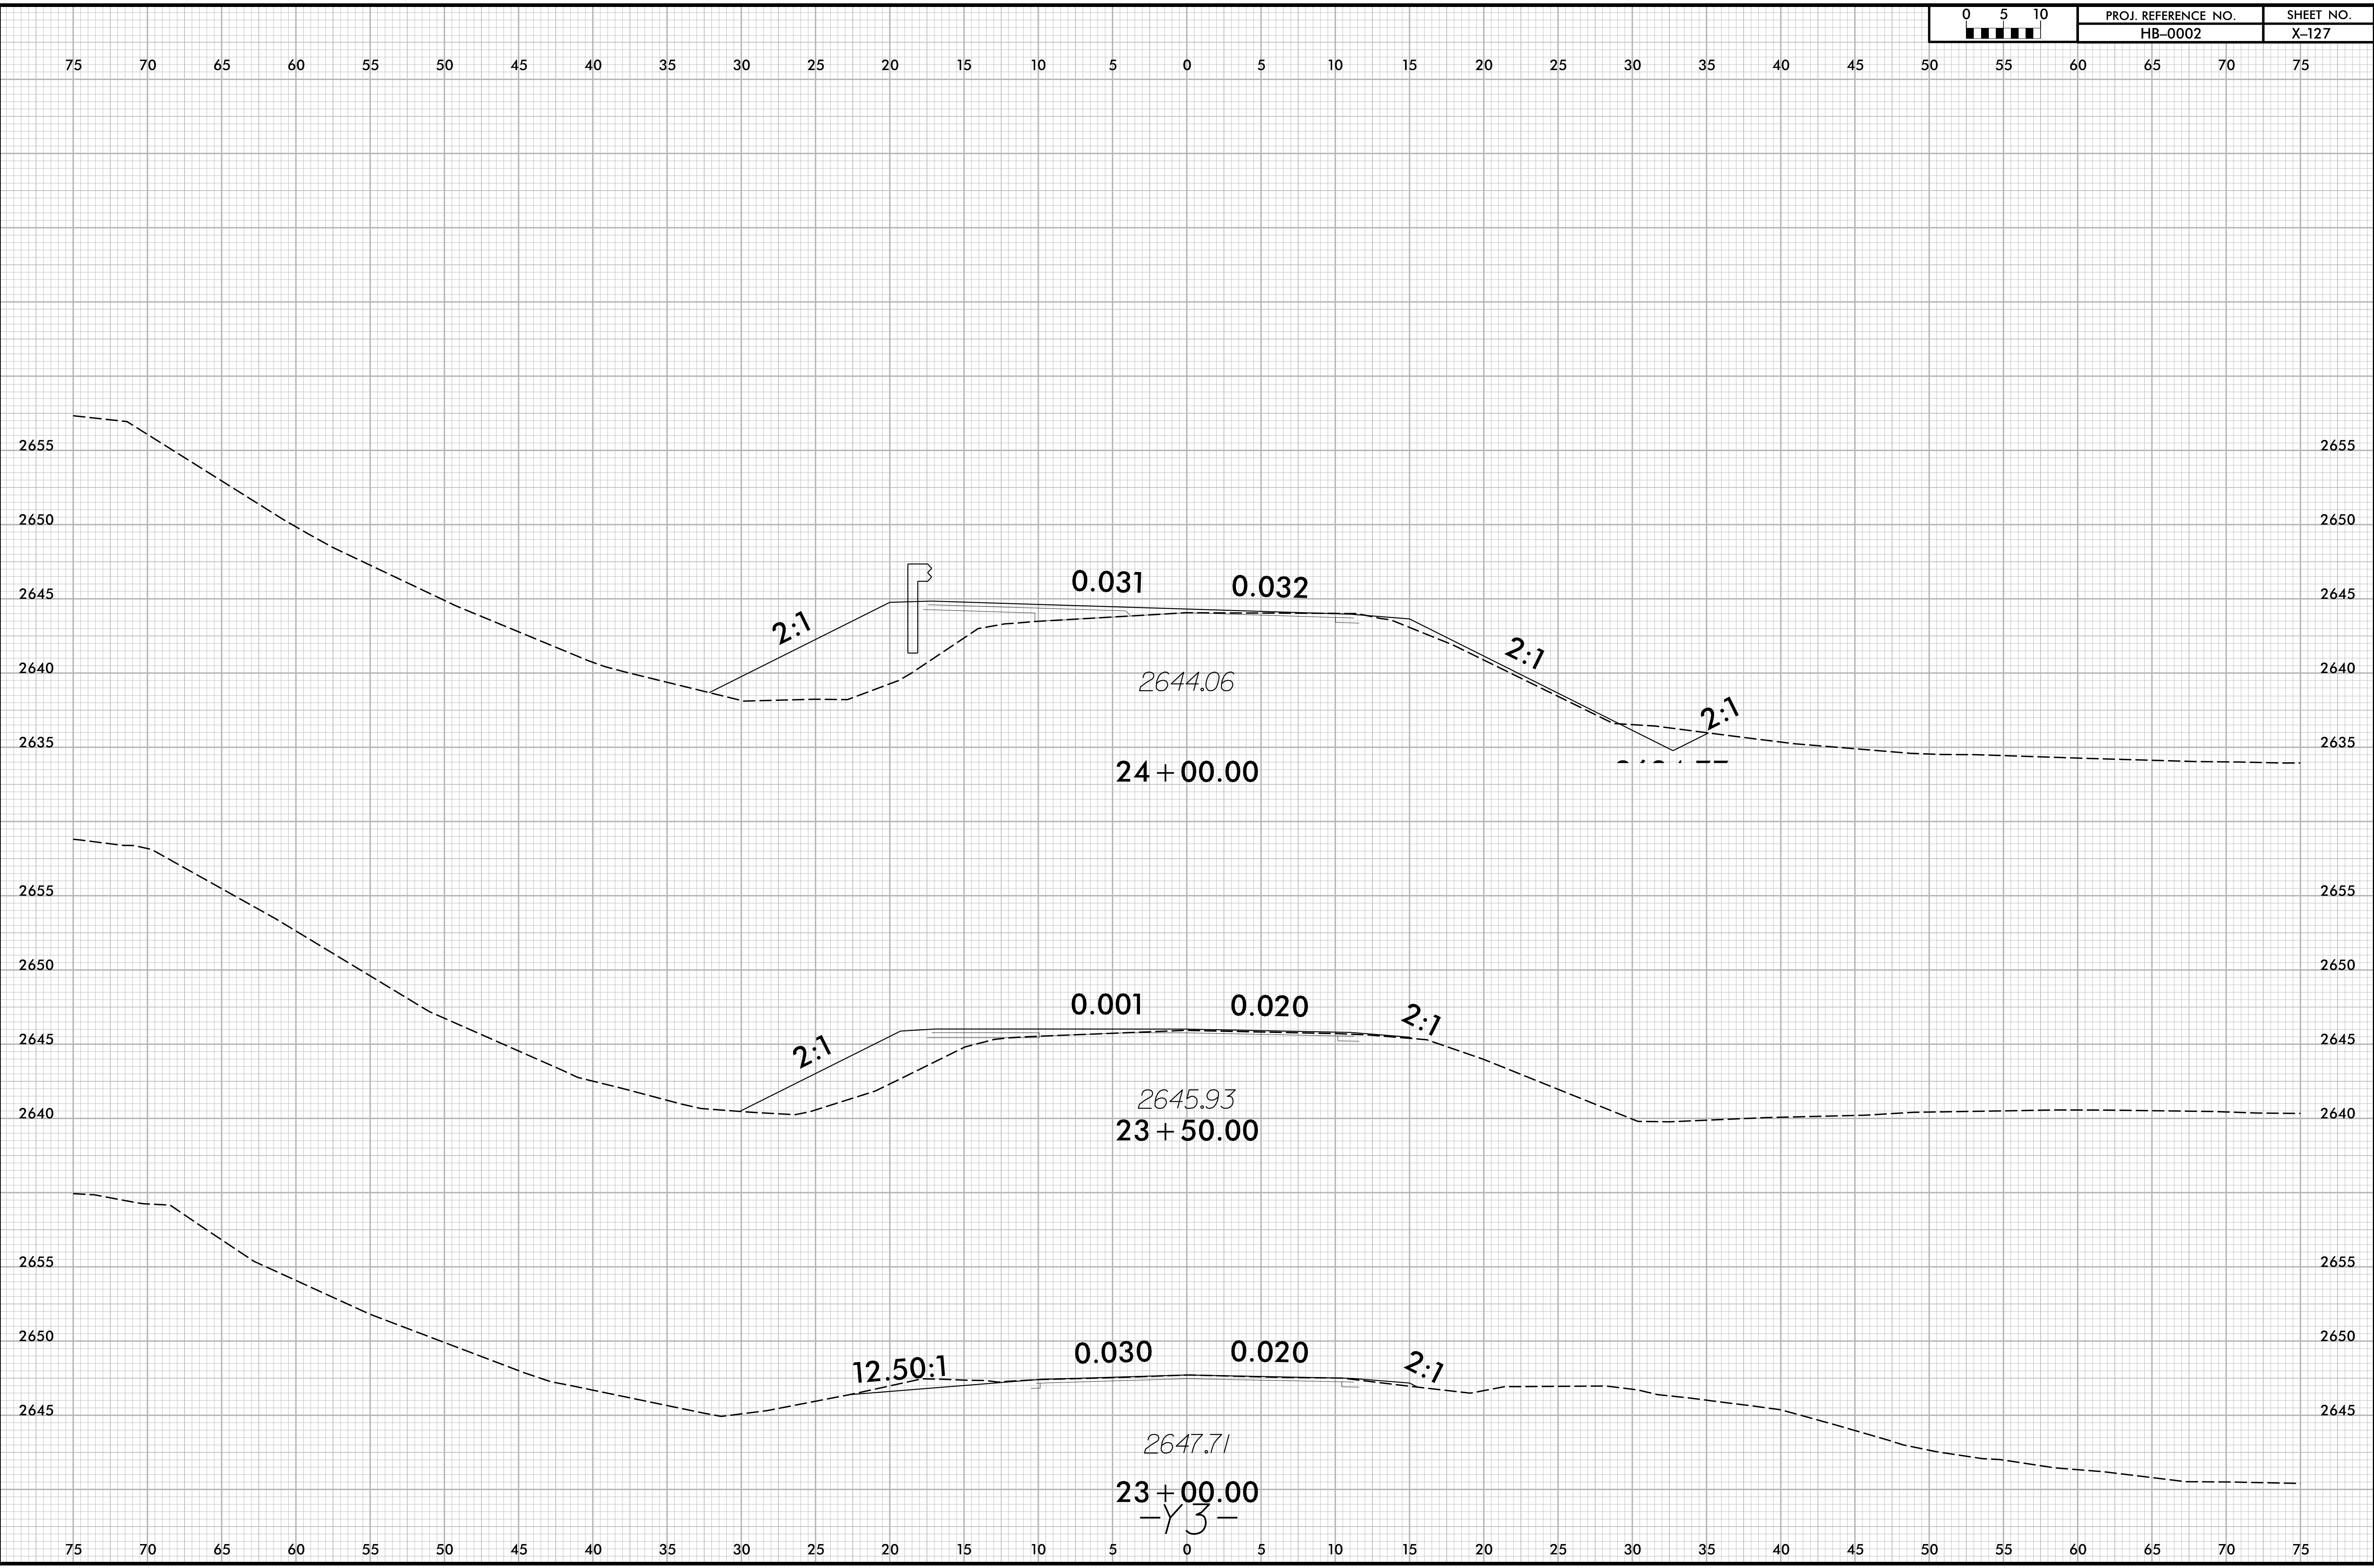

2/16/2024
1:5:18:0002_r.dwg_xpl_Y3.dgn
JSE/ETC/ETC