

SECTION ALONG -Y1- (CULVERT)

(RETAINING WALLS 1 THRU 4 NOT SHOWN FOR CLARITY)

NOTE: ROADWAY SECTION SHOWN IS APPROXIMATE.
SEE ROADWAY PLANS FOR ACTUAL SECTION
AT THIS LOCATION.

NOTE:
IN ADDITION TO THE PERMANENT HEADWALLS, TRAFFIC
STAGING WILL REQUIRE THE INSTALLATION OF TWO
TEMPORARY HEADWALLS. THE COST OF THE TEMPORARY
HEADWALLS SHALL BE INCLUDED IN THE PRICE BID
FOR PRECAST REINFORCED CONCRETE THREE-SIDED
CULVERT.


PROJECT NO. HB-0002
HAYWOOD COUNTY
STATION: 316+12.24 -L-

SHEET 5 OF 5

P:\2024\121147.DT_HB-0002\Structures\DCN\HB0002-PCRECAST-CUL.dgn
 2/6/2024 11:02:29 AM

DRAWN BY : D. HODGE DATE : 9/22
CHECKED BY : T. KOCH DATE : 10/22

DOCUMENT NOT CONSIDERED FINAL
UNLESS ALL SIGNATURES COMPLETED

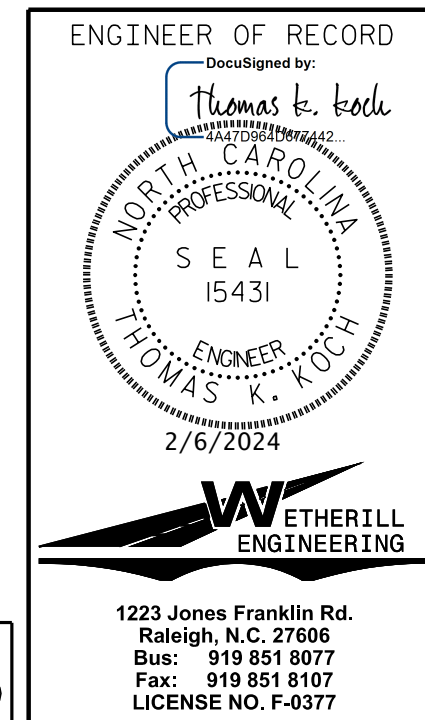

STATE OF NORTH CAROLINA
DEPARTMENT OF TRANSPORTATION
RALEIGH

**SECTION OF PRECAST
3-SIDED ARCH
CULVERT
55'-0" SPAN**

REVISIONS						SHEET NO.
NO.	BY:	DATE:	NO.	BY:	DATE:	S-5
1			3			TOTAL SHEETS
2			4			5

1223 Jones Franklin Rd.
Raleigh, N.C. 27606
Bus: 919 851 8077
Fax: 919 851 8107
LICENSE NO. F-0377