
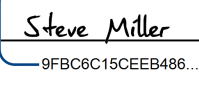
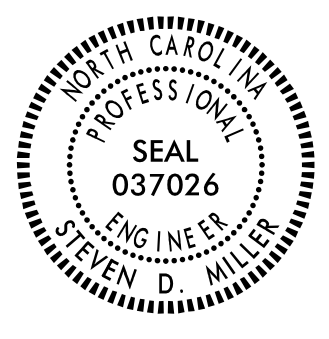
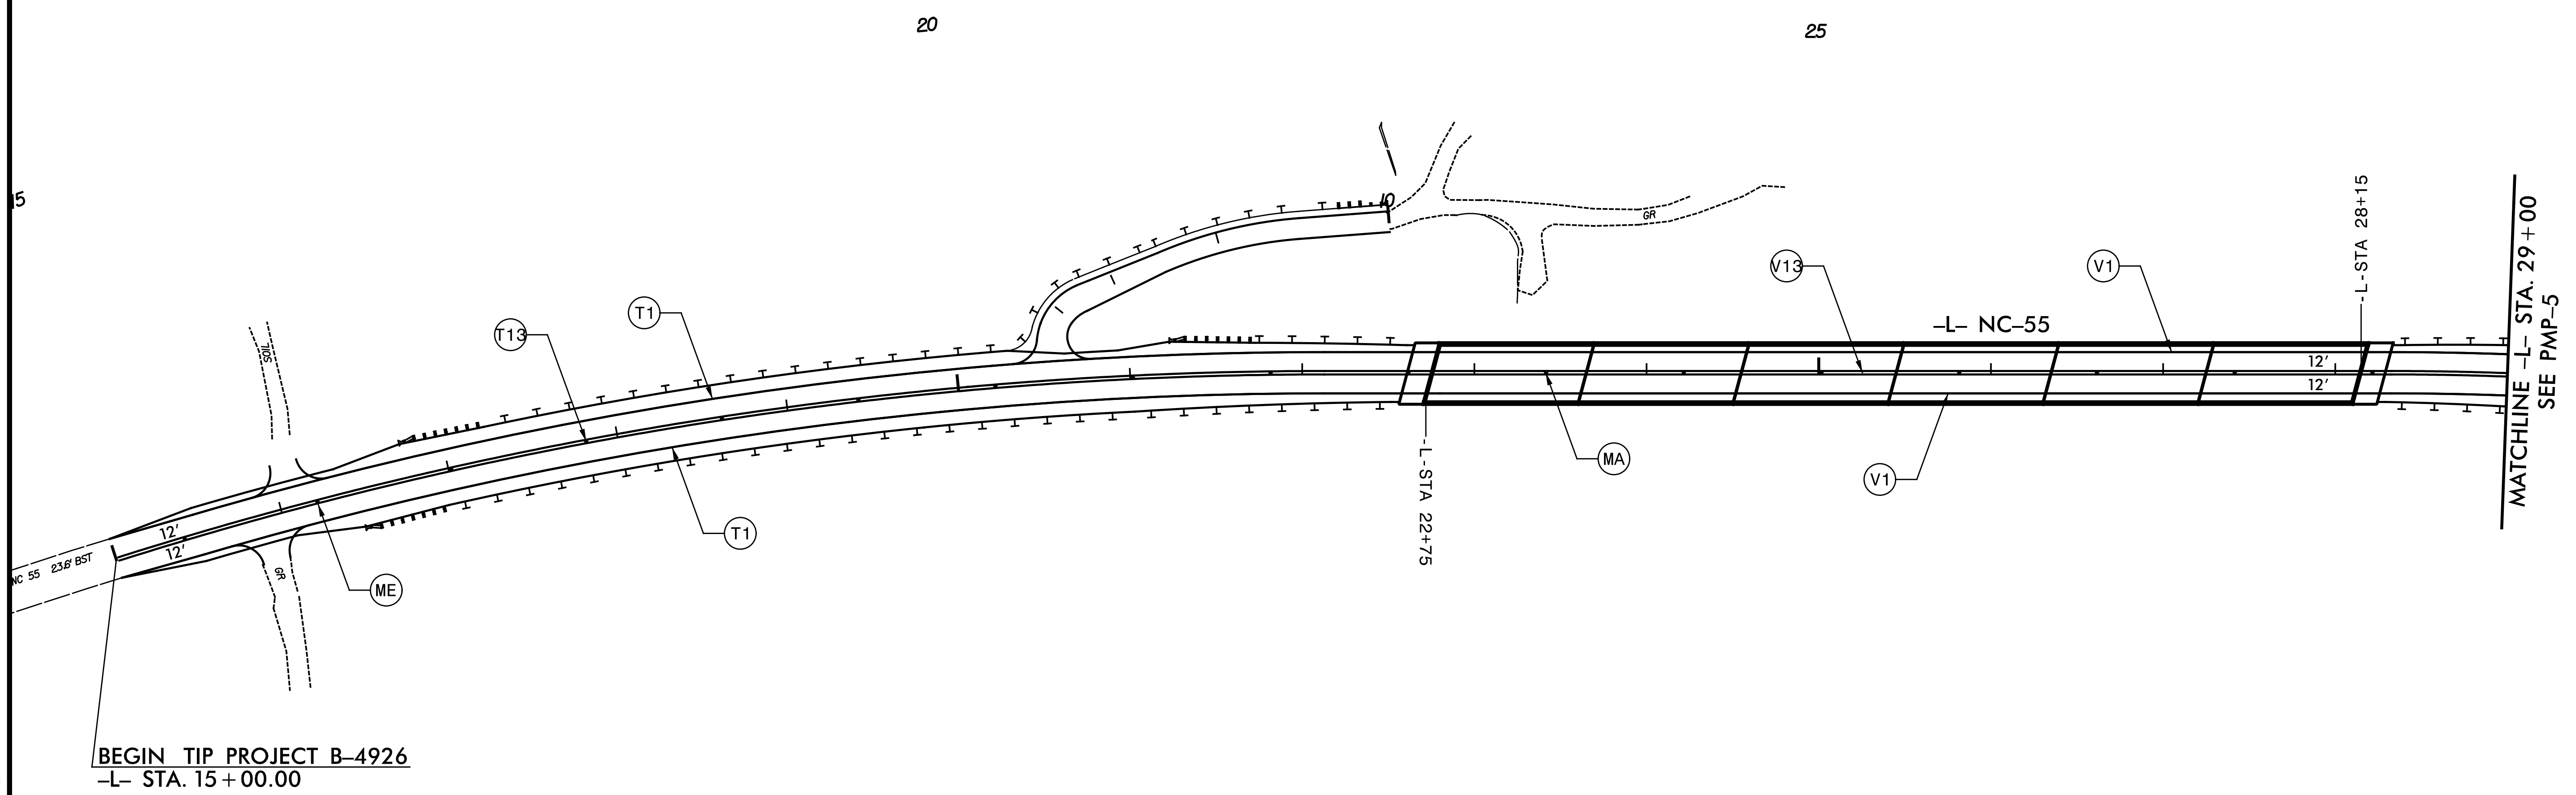


TIP NO. B - 4926	SHEET NO. PMP - 4
APPROVED:  DocuSigned by: Steve Miller IP: 192.168.1.100	
DATE:	
SEAL	
	
DOCUMENT NOT CONSIDERED FINAL UNLESS ALL SIGNATURES COMPLETED	

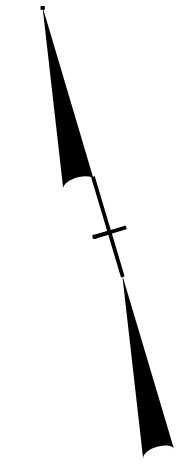

BEGIN TIP PROJECT B-4926  
-L- STA. 15 + 00.00

MATCHLINE -L- STA. 29 + 00  
SEE PMP-5

4/14/2024  
 X:\2024\SEI\B.015.00.B-4926\TP\Tr-offic\PMF\B-4926\_PMP-4.dgn  
 [Signature]

TRANSYSTEMS

PAVEMENT MARKING DETAIL