

**TIP PROJECT: B-4926**

**STATE OF NORTH CAROLINA  
DEPARTMENT OF TRANSPORTATION**

**SIGNING PLAN  
LENOIR COUNTY**

**LOCATION: BRIDGE NO. 20 AND BRIDGE NO. 34 ON NC 55  
OVER THE NEUSE RIVER**

<small>TIP NO.</small> B - 4926	<small>SHEET NO.</small> SIGN - 1
<small>APPROVED:</small> <small>DocuSigned by: Steve Miller [FBCBC15CEE848E]</small>	
<small>DATE:</small> _____	
<small>DOCUMENT NOT CONSIDERED FINAL UNLESS ALL SIGNATURES COMPLETED</small>	

**ROADWAY STANDARD DRAWINGS**

THE FOLLOWING ROADWAY STANDARDS AS APPEAR IN "ROADWAY STANDARD DRAWINGS" - PROJECT SERVICES UNIT - N.C. DEPARTMENT OF TRANSPORTATION - RALEIGH, N.C., DATED JANUARY 2024 ARE APPLICABLE TO THIS PROJECT AND BY REFERENCE HEREBY ARE CONSIDERED A PART OF THESE PLANS:

<u>STD. NO.</u>	<u>TITLE</u>
904.10	ORIENTATION OF GROUND MOUNTED SIGNS
904.30	SUPPLEMENTAL SIGN MOUNTING
904.50	MOUNTING OF TYPE 'D', 'E' AND 'F' SIGNS ON 'U' CHANNEL POSTS

**PROJECT NOTES**

1. DISPOSAL OF SIGN SYSTEM, U-CHANNEL

**GENERAL NOTES**

- . SIGNS FURNISHED BY STATE
- . CONFIRM IN WRITING AT LEAST 4 MONTHS IN ADVANCE, THE ACTUAL DATE THE DEPARTMENT FURNISHED SIGNS WILL BE REQUIRED.
- . ALL TYPE 'D' SIGNS SHALL BE MOUNTED ON TWO U-CHANNEL POSTS UNLESS OTHERWISE INDICATED ON THE PLANS.
- . WHEN NOT STATIONED OR DIMENSIONED ON PLANS, ALL 'E' AND 'F' SIGNS SHALL BE FIELD LOCATED BY THE ENGINEER.
- . ALL EXISTING SIGNS ON "U" CHANNEL POST WITHIN THE PROJECT LIMITS SHALL BE REMOVED AND DISPOSED OF UNLESS OTHERWISE NOTED ON PLANS.
- . WHEN EXISTING SIGNS ARE REMOVED AND INSTALLED ON NEW SUPPORTS, THE RE-ERECTION SHALL IMMEDIATELY FOLLOW THE REMOVAL.
- . THE BACKGROUND FOR TYPE E & F SIGNS SHALL BE GRADE C REFLECTIVE SHEETING.
- . SEE ROADWAY PLANS FOR GUARD/GUIDE RAIL DETAILS.

**SUMMARY OF QUANTITIES**


ITEM NO.		ITEM DESCRIPTION	QUANTITY	UNIT
DESC. NO.	SECT. NO.			
4072000000	903	SUPPORTS, 3 LB STEEL U-CHANNEL	85	LF
4096000000	904	SIGN ERECTION, TYPE D	2	EA
4102000000	904	SIGN ERECTION, TYPE E	4	EA
4155000000	907	DISPOSAL OF SIGN SYSTEM, U-CHANNEL	6	EA

**INDEX**

<u>SHEET NO.</u>	<u>DESCRIPTION</u>
SIGN-1	SIGNING PLAN TITLE SHEET
SIGN-2	SIGN DESIGNS
SIGN-3	TYPE "E" SIGNS
SIGN-4-5	EXISTING AND PROPOSED SIGNS

**N.C.D.O.T. CONTACT INFORMATION**

Mitch Eaton, P.E.      SIGNING AND DELINEATION REGIONAL ENGINEER  
Andrew Scott      SIGNING AND DELINEATION PROJECT DESIGN ENGINEER

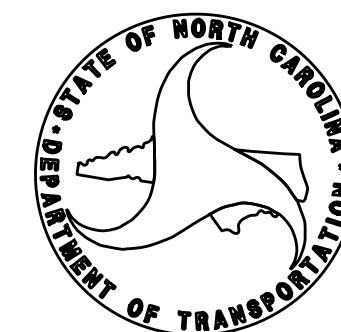

**PLAN PREPARED BY:  
SEPI, INC.**

Steve Miller, P.E.      PROJECT MANAGER  
John Bauman, P.E.      DESIGN ENGINEER

**TRANSYSTEMS**