


**SIGN NUMBER:** 301      **BACKG COLOR:** Green  
**TYPE:** D                **COPY COLOR:** White  
**QUANTITY:** 2  
**SIGN WIDTH:** 4'-6"  
**HEIGHT:** 1'-0"  
**TOTAL AREA:** 4.5 Sq.Ft.  
**BORDER TYPE:** FLUSH  
**RECESS:** 0"  
**WIDTH:** 0.75"  
**RADII:** 1.5"  
**NO. Z BARS:**                **MAT'L:** 0.125" (3.2 mm) ALUMINUM  
**LENGTH:**

SYMBOL	X	Y	WID	HT

**DESIGN BY:** JWB                    **CHECKED BY:** SDM                    **DATE:** October 27, 2022  
**PROJECT ID:** B-4926                **LOCATION:** LENOIR COUNTY            **DIVISION:** 02

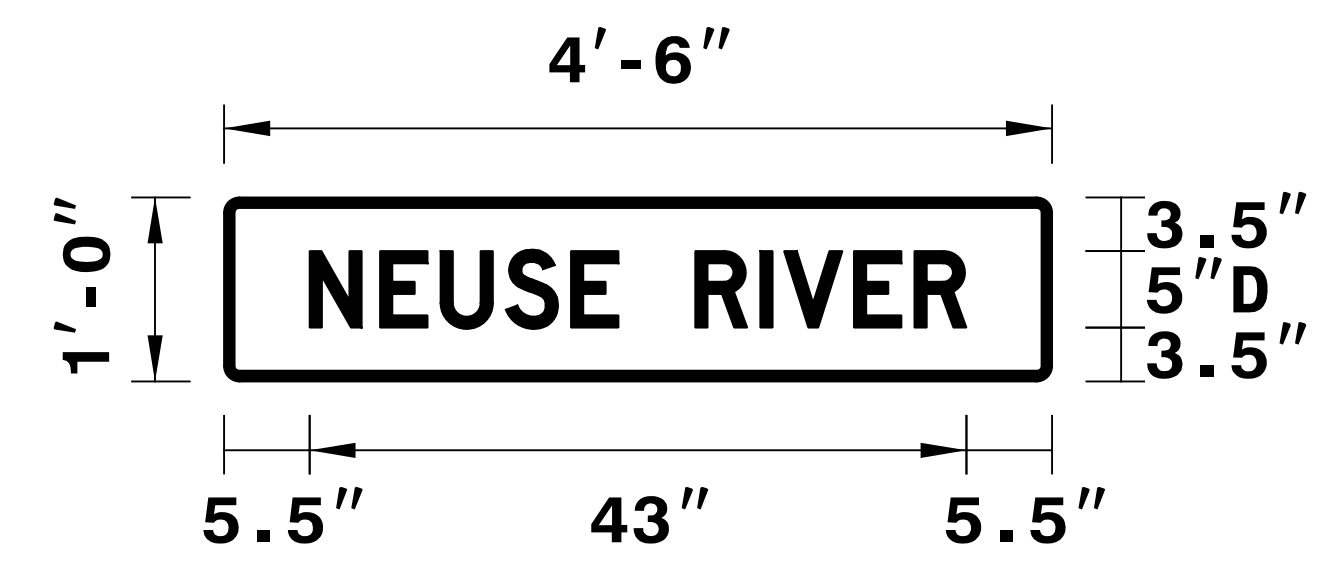

1. Legend and border(except those that are colored black) shall be direct applied Grade C sheeting.
2. Background shall be Grade C reflective sheeting.

Spacing Factor is 1 unless specified otherwise

**LETTER POSITIONS**

Letter spacings are to start of next letter																				Series/Size	
																				Text Length	
	N	E	U	S	E		R	I	V	E	R										D 2000
	5.6	4.6	3.9	4.2	4.2	3.1	5	4.2	1.6	4.5	3.9	3.4	5.6								43.05

FILENAME: \_\_\_\_\_ NORTH CAROLINA D.O.T. SIGN DETAIL

4/14/2024 10:08:51 AM C:\Users\SEIB.015.00.B-4926\TP\Tr-offic\Signing\B-4926\_SIGN-2.dgn