
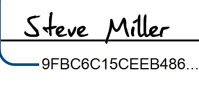
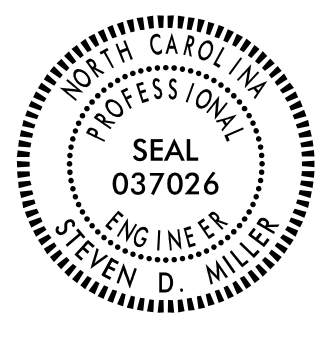


TIP NO. B - 4926	SHEET NO. SIGN-5
APPROVED:  <small>DocuSigned by: Steve Miller</small> <small>WFOBC:15CEE8488</small>	
DATE: _____	
SEAL	
	
<b>DOCUMENT NOT CONSIDERED FINAL UNLESS ALL SIGNATURES COMPLETED</b>	

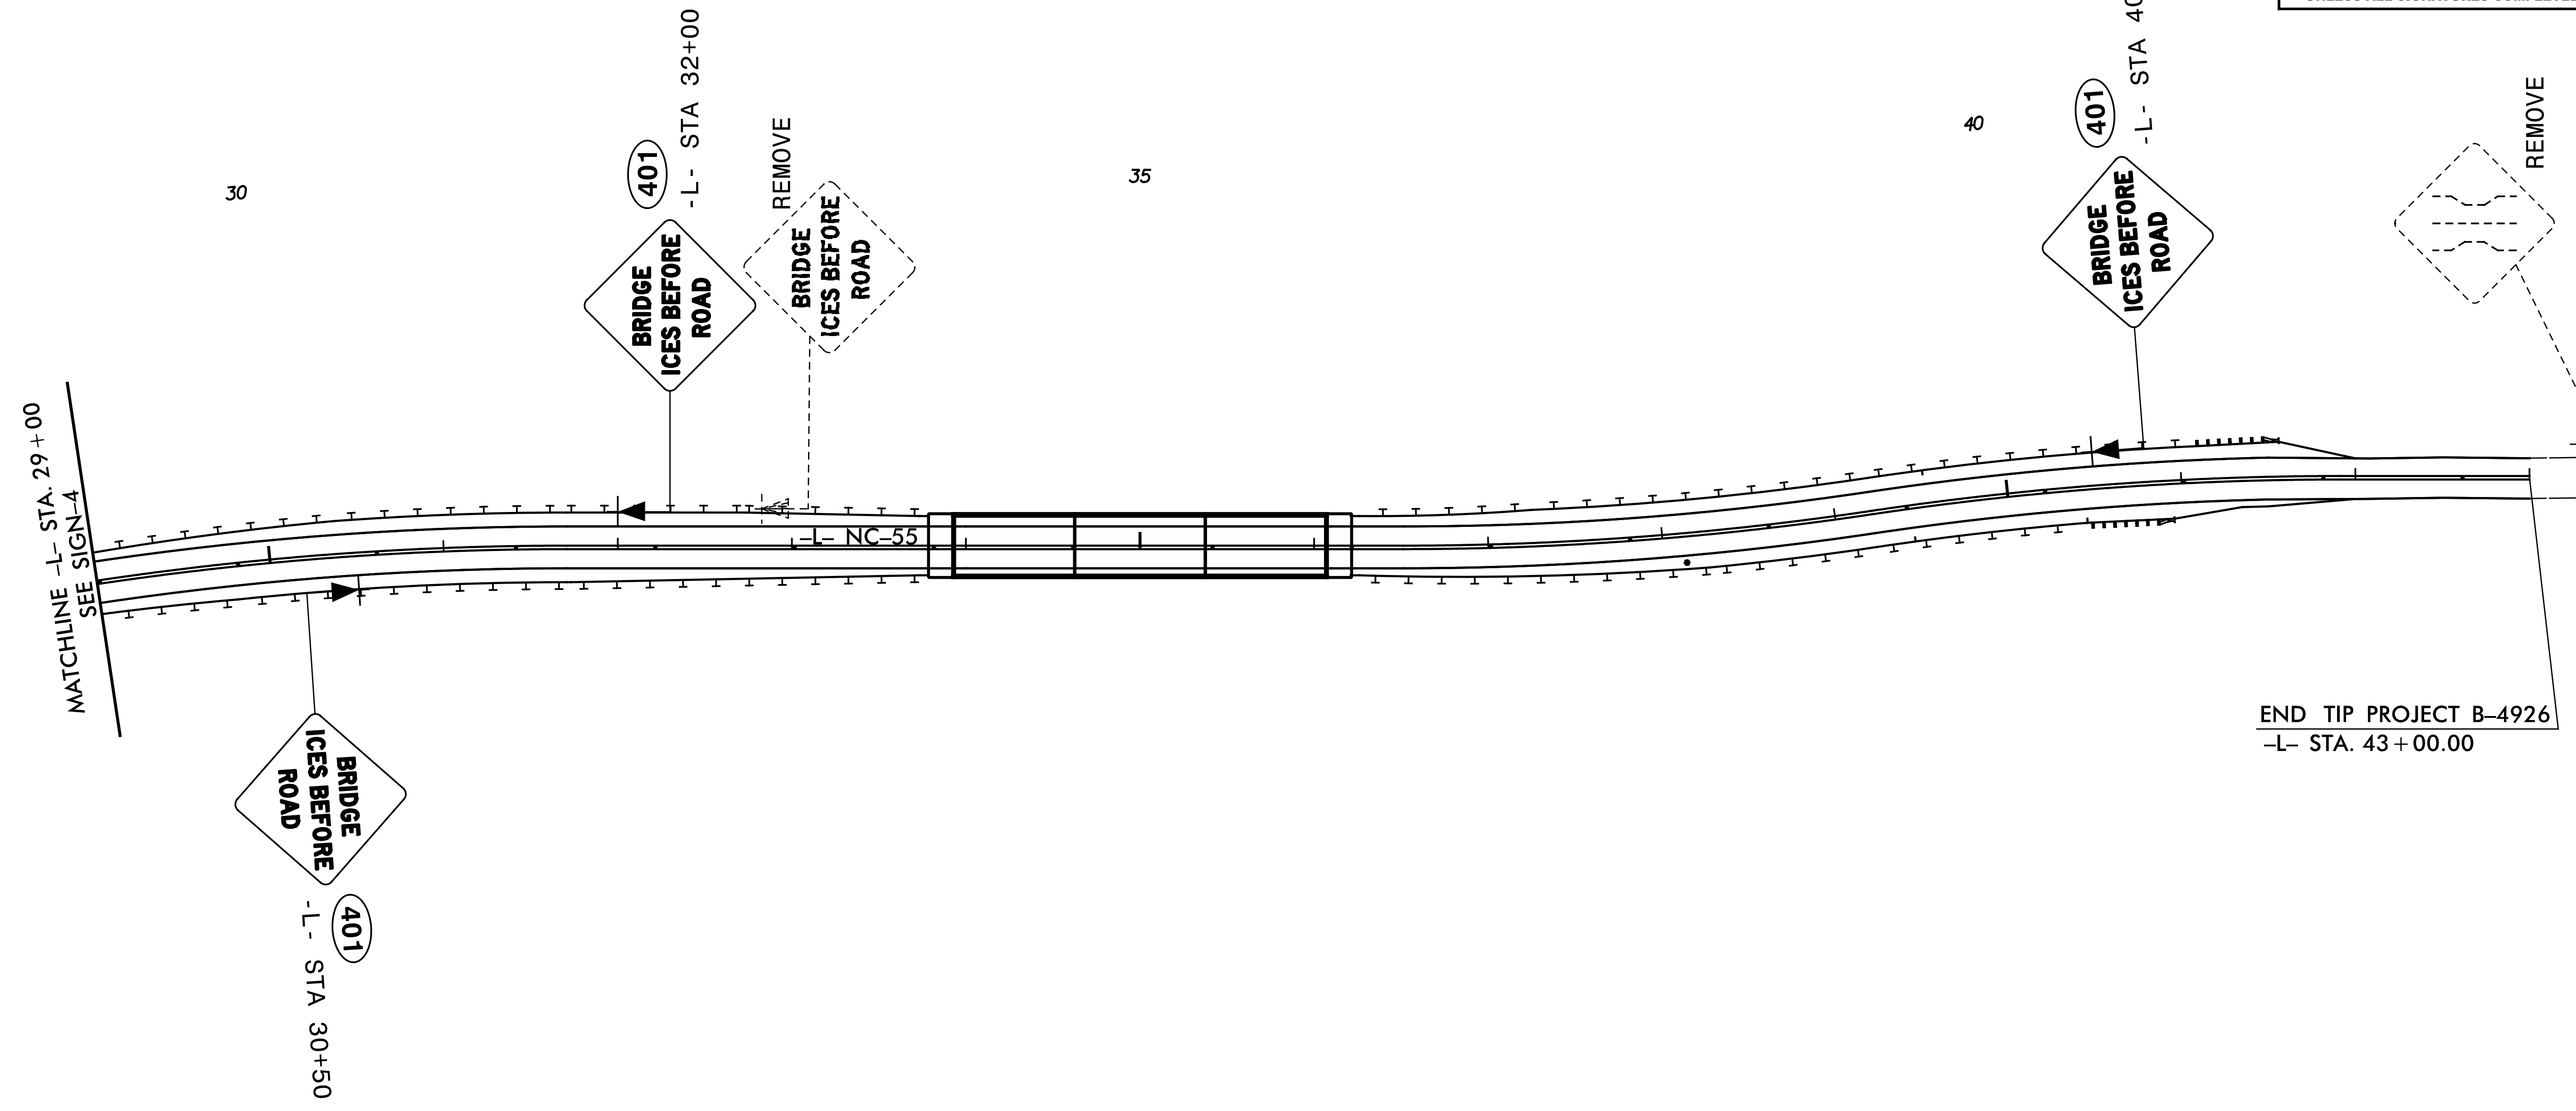

END TIP PROJECT B-4926  
-L- STA. 43+00.00

TRANSYSTEMS

**EXISTING AND PROPOSED SIGNS**

4/12/2024 11:20:08 AM \\SEI\B.015.00\_B-4926\TP\Tr-offic\Signing\B-4926\_SIGN-5.dgn  
 [Signature]