


6/23/16

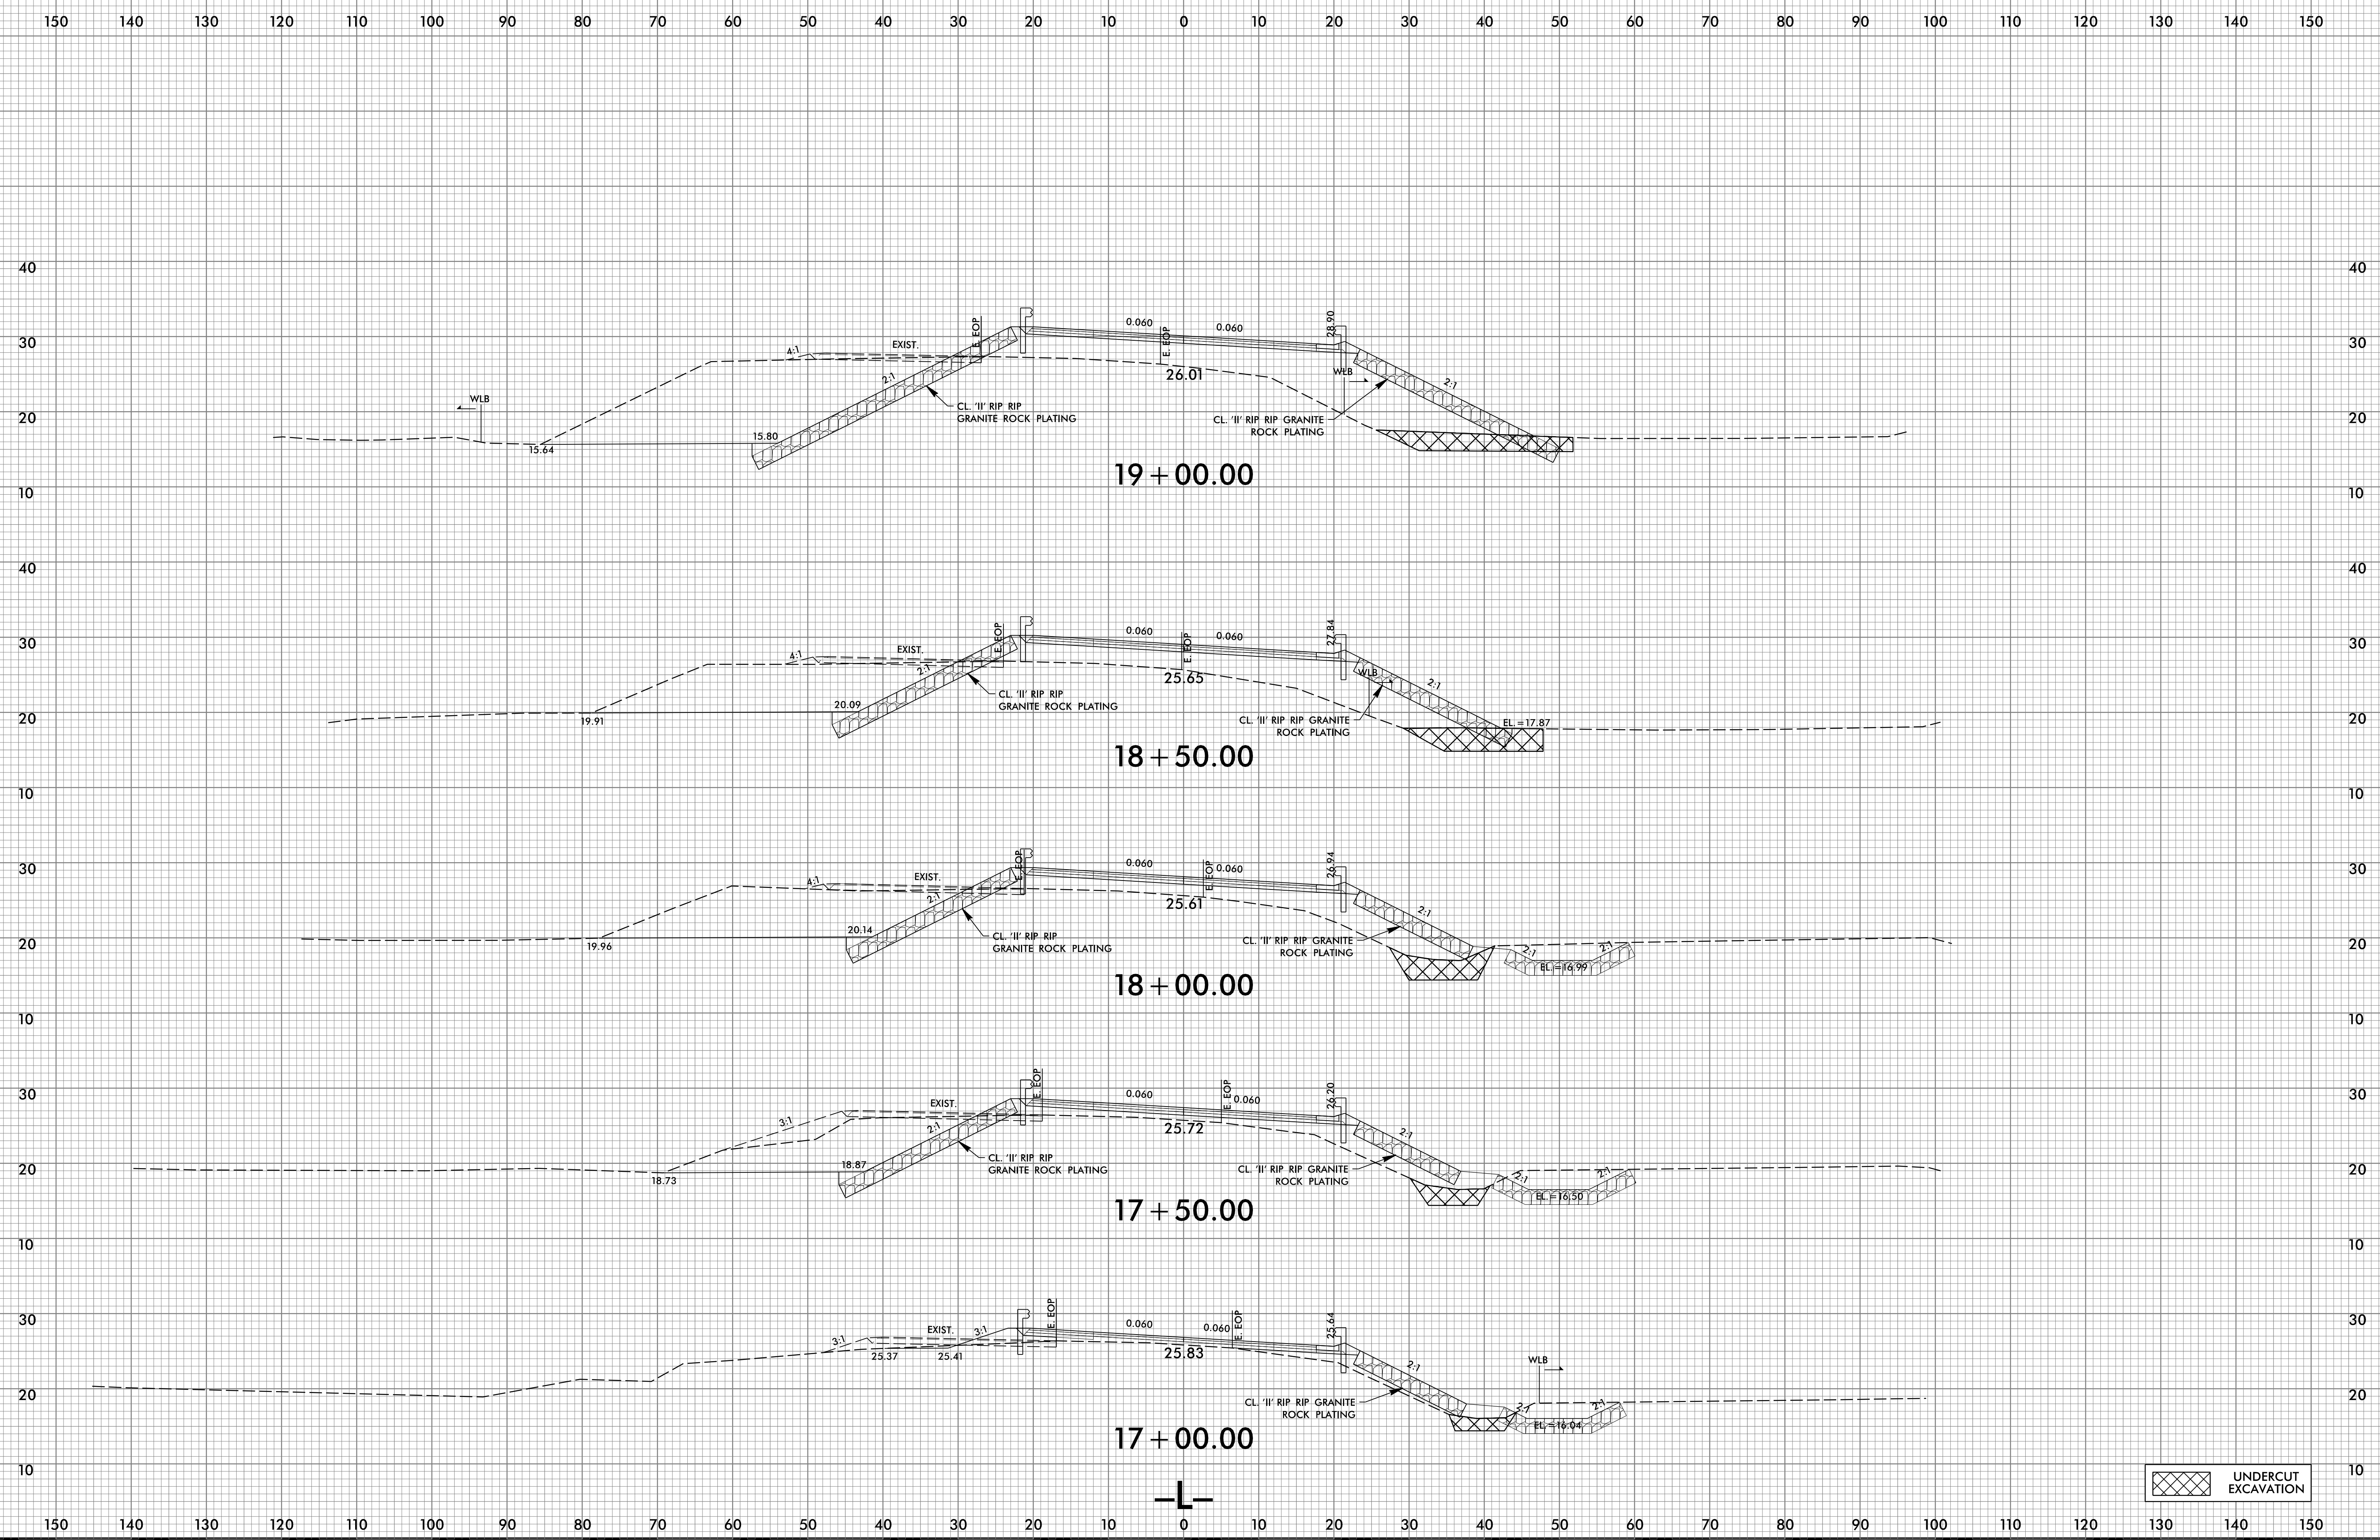

1/23/2024
X:\SC\B-4926_Redn_XPL.L.dgn
User:fridaer-dne