


6/23/16

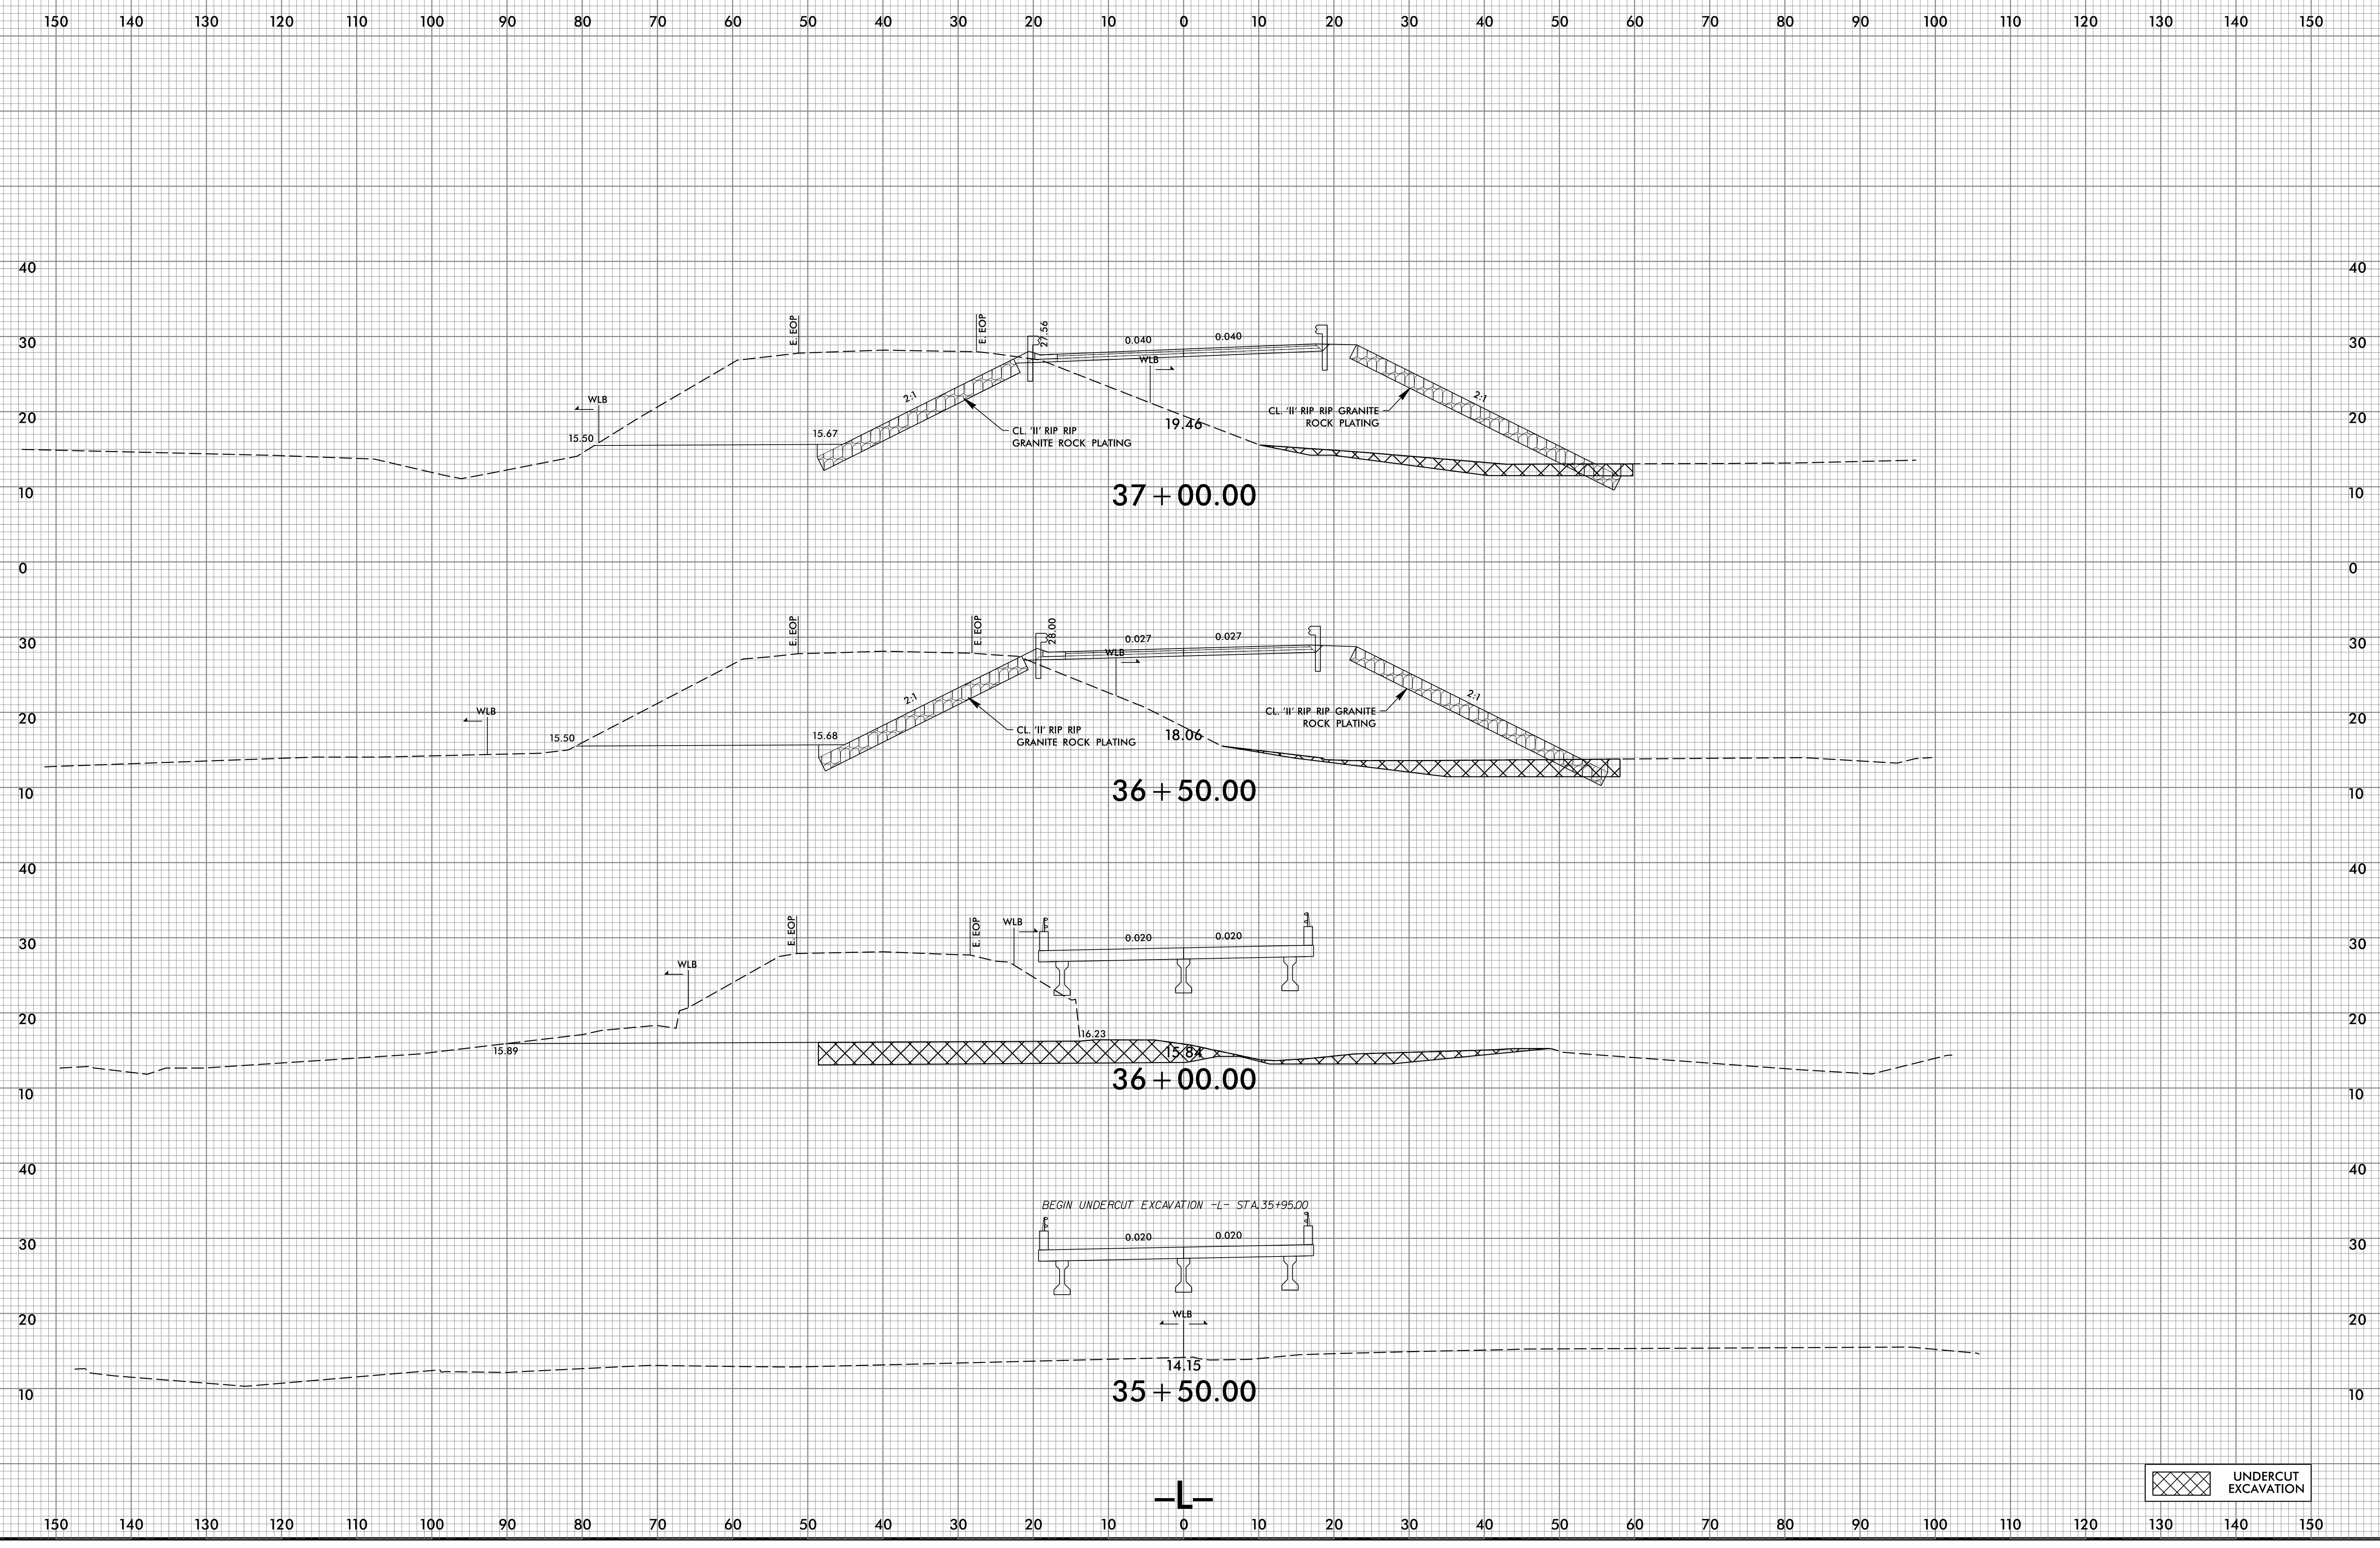

1/23/2024
X:\SC\B-4926_Rdu_XPL.L.dgn
US:Ridaer-dnr