


6/23/16

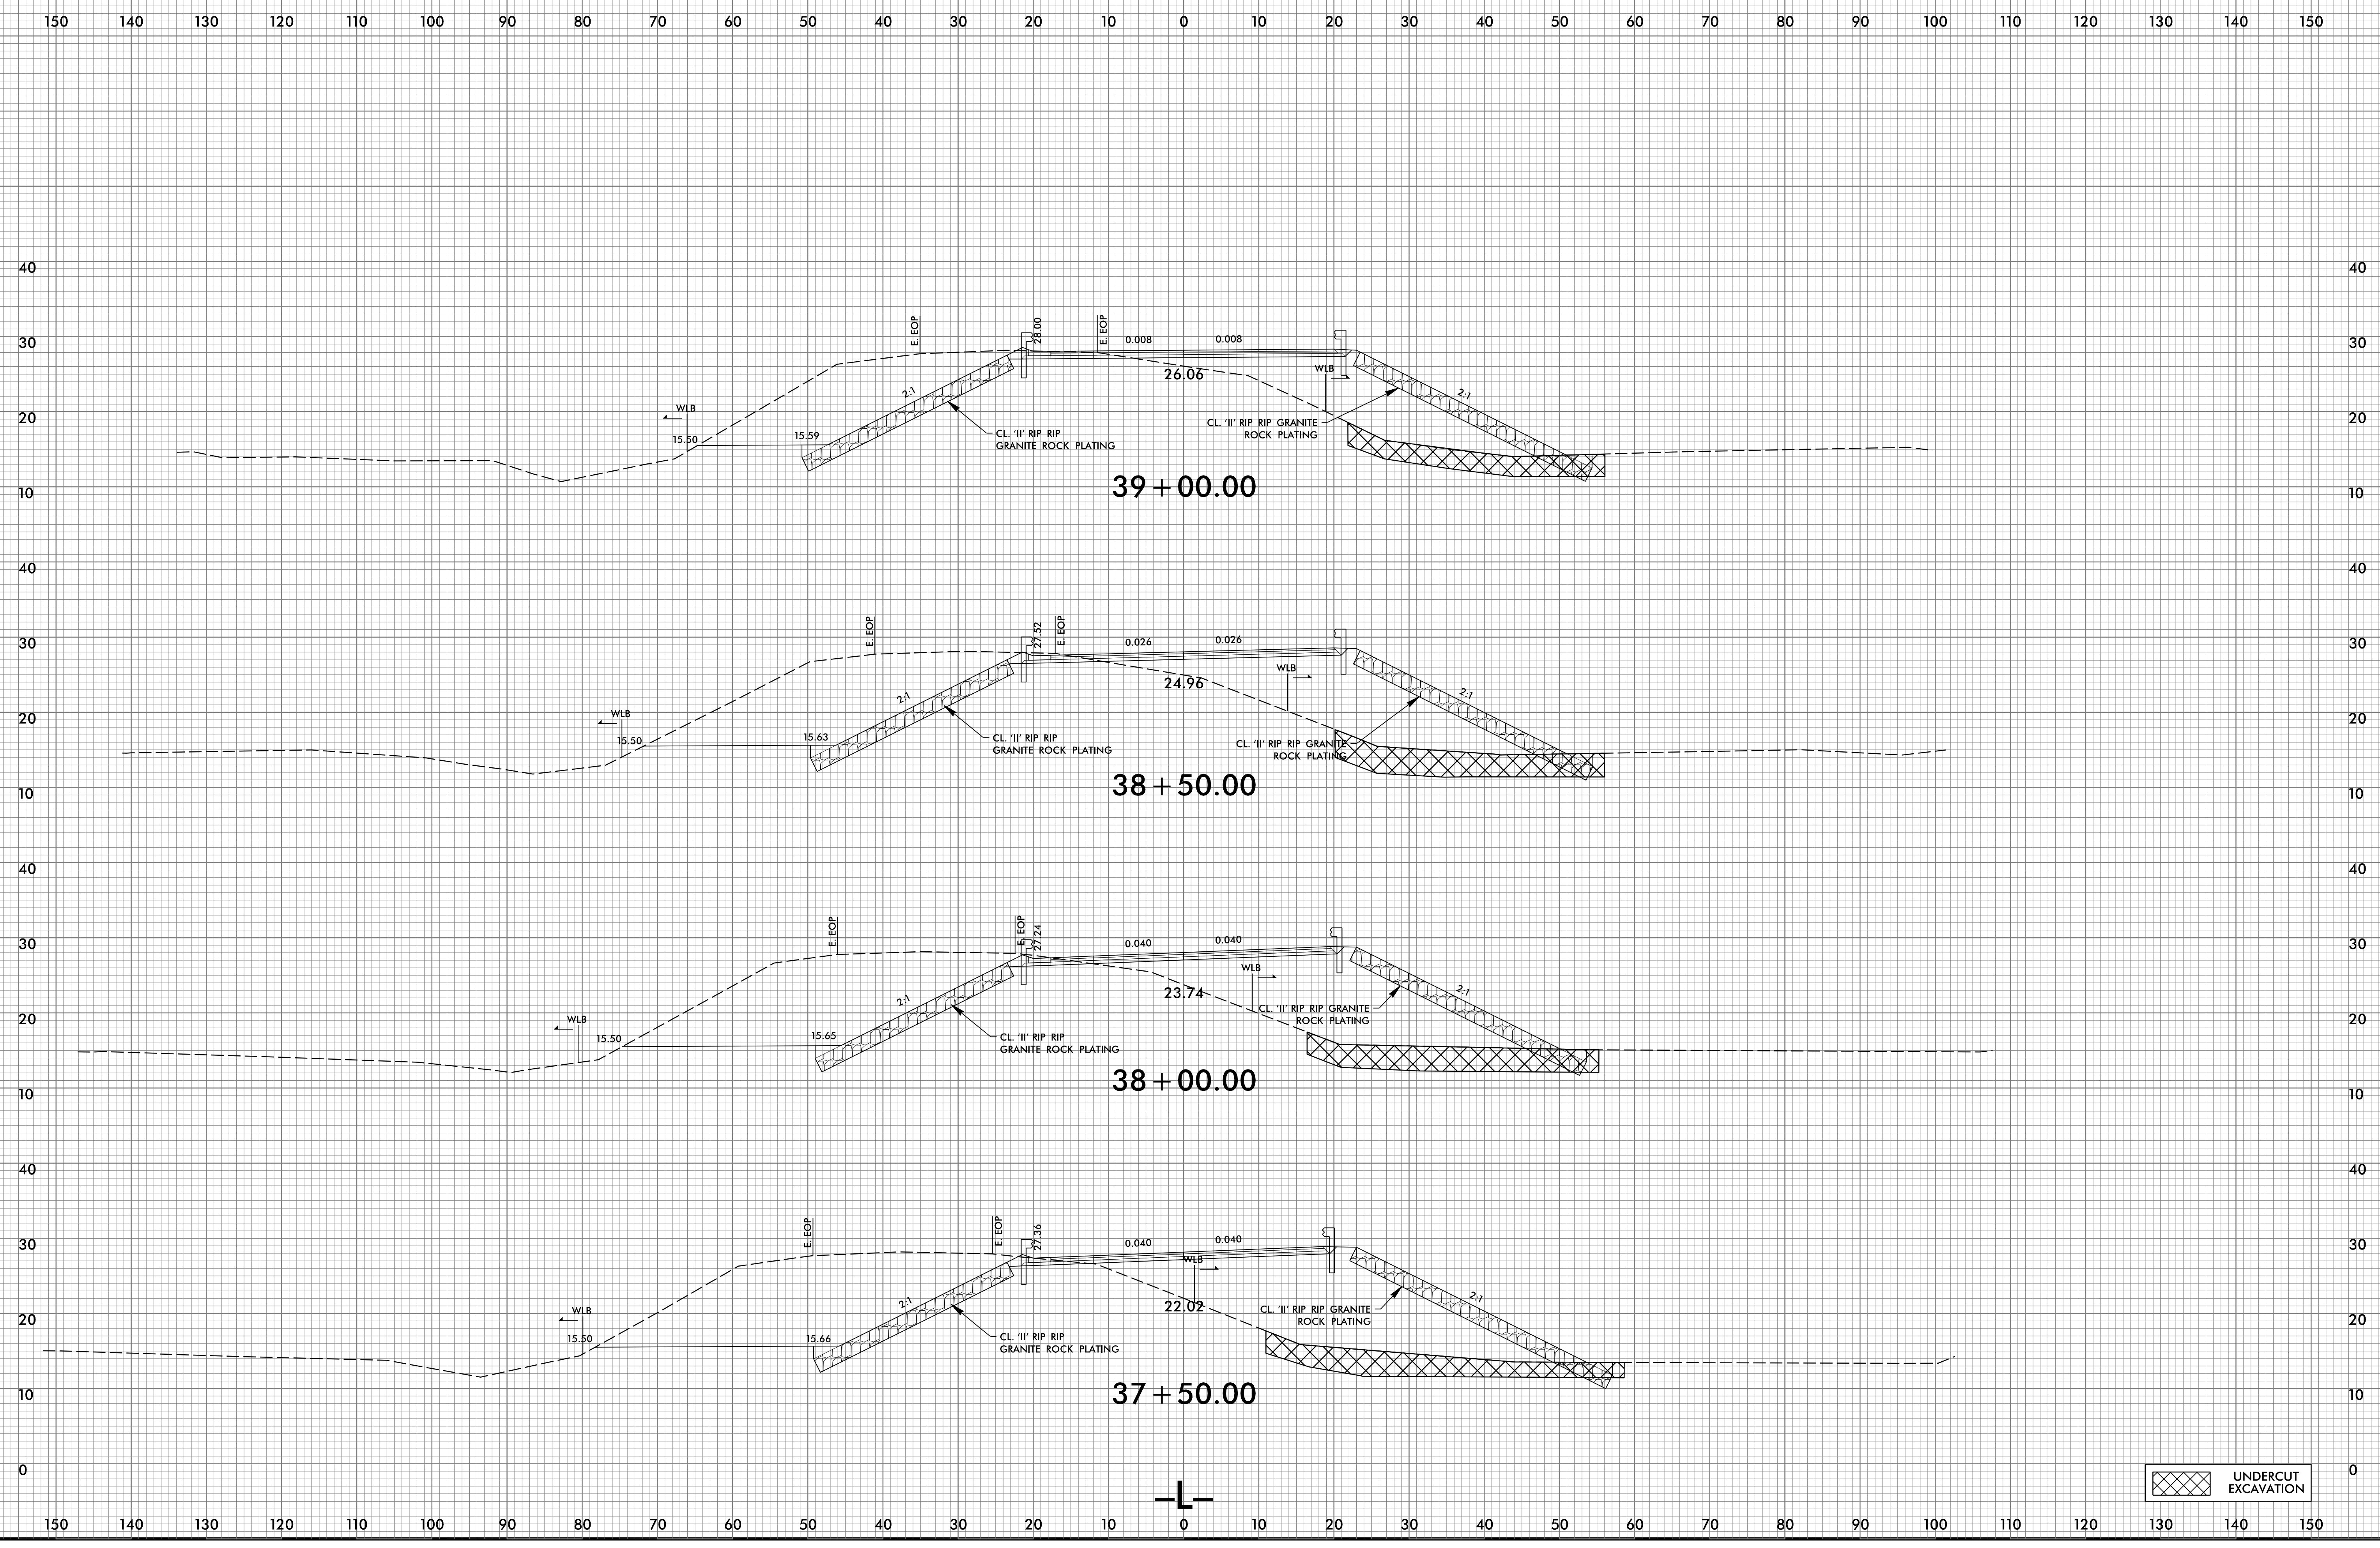

1/23/2024
X:\CIB-4926_Rdu_XPL.L.dgn
User: rdu

| | |
|--|---------------------|
| | UNDERCUT EXCAVATION |
|--|---------------------|